


PROFIL NR.	0					50					100					150																
	R=-6	R=∞	R=∞	R=∞	R=∞	R=-50	R=∞	R=∞	R=∞	R=∞	R=-30	R=∞	R=∞	R=∞	R=∞	R=∞																
HOR.KURV.																																
BREDEDTV.																																
TVERRFALL	9,1% 3,0% 3,0%																															
H.kj.b.k.	3,0%																															
V.kj.b.k.	3,0%																															
PROFIL H.	19,69	19,69	19,31	19,26	18,23	18,36	17,49	17,53	17,02	17,16	16,80	16,88	16,61	16,60	16,18	16,32	15,89	16,04	15,51	15,76	14,84	15,69	16,09	15,95	17,46	16,44	18,81	16,94	17,95			
TERRENG H.																																
OVERBYGN.T.	89CM																															

Alver kommune
Ytre Eidsnes
Avkjørsel
Plan og profil

Sted: Os
Dato: 17.06.2021
Målestokk: 1:500, A3
Prosj.ansv.:US
Tegnet av: TAO
Kontrollert av: US

Proj.nr. C-001
Tegn.nr.
Rev.

QBO PLAN & ARKITEKTUR
Havnevegen 13
N-4830, Åsnes
Telefon: 56 57 00 70

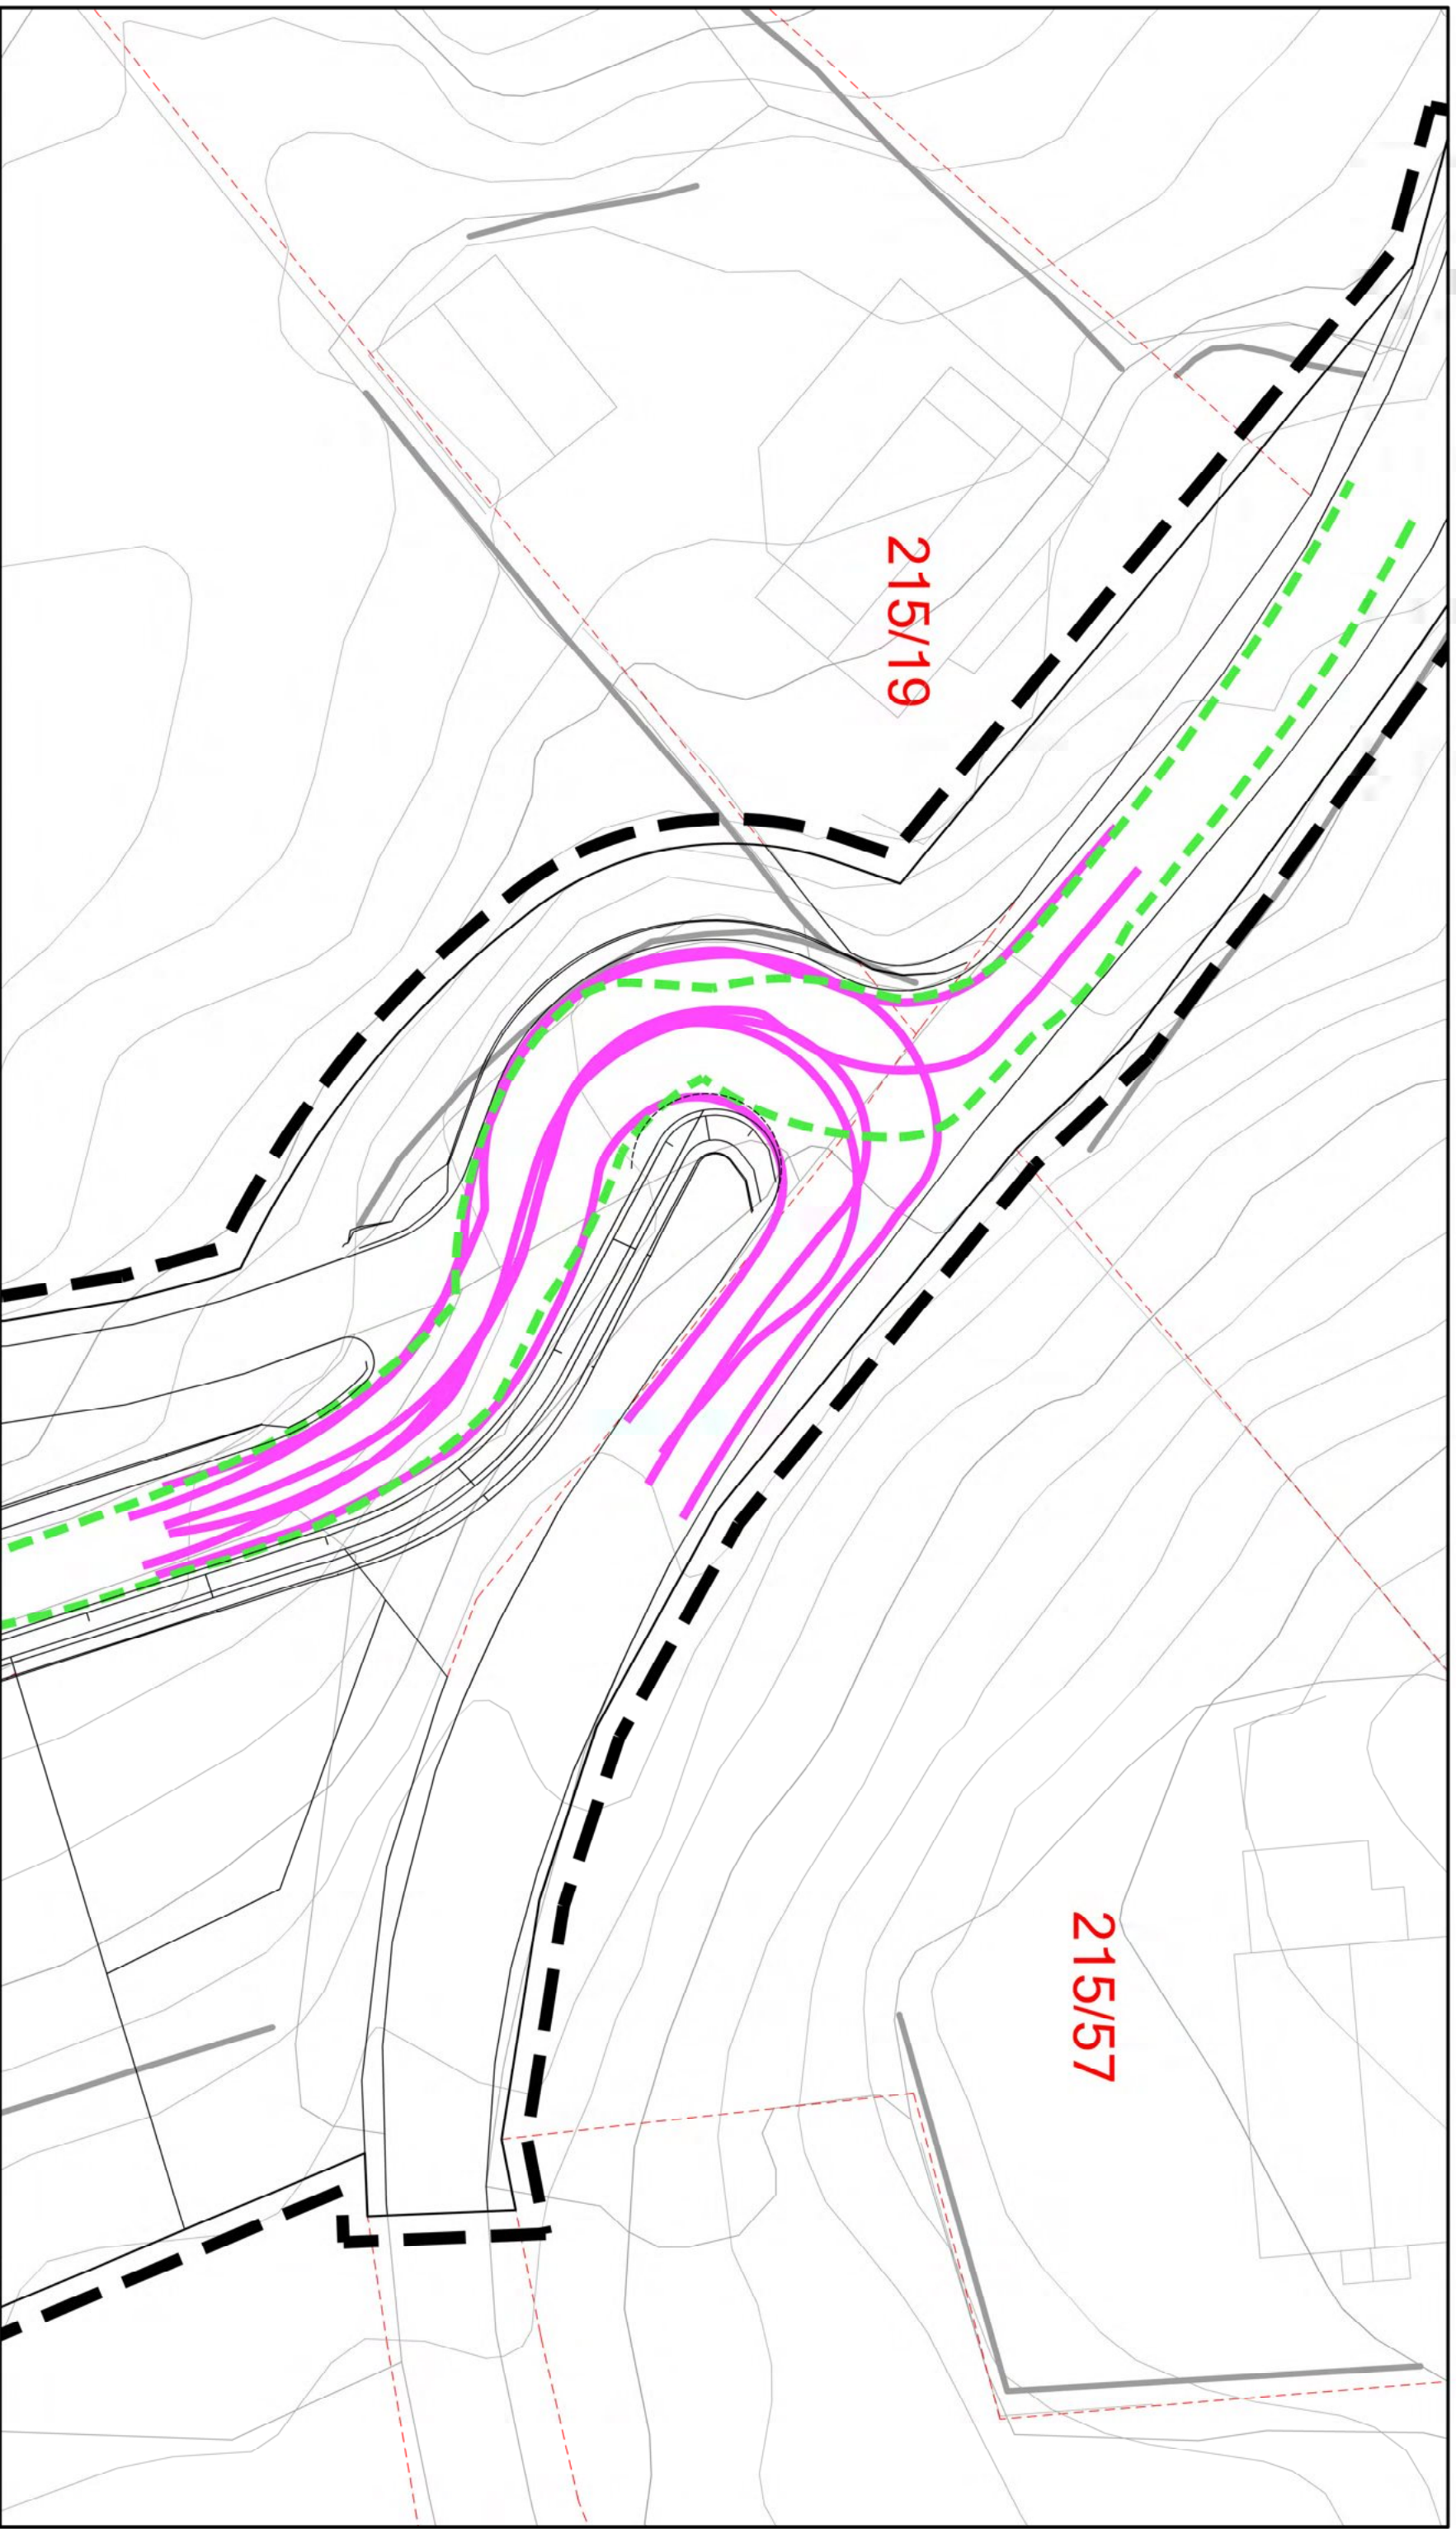

215/19

215/57

- Personbil (inn- og utkjøring)
- Lastebil (innkjøring)

Alver kommune
Ytre Eidsnes

Avkjørsel
Sporing

CIBO
PLAN &
ARKITEKTUR

Hammegaten 51
Postboks 201 1503 OS
Telefon: 96 57 00 70

Sted: Os
Dato: 17.06.2021
Målestokk: 1:250, A3
Prosj.ansv.: US
Tegnet av: TAO
Kontrollert av: US

Prosj.nr. Tegnr.nr. Rev.
C-002