


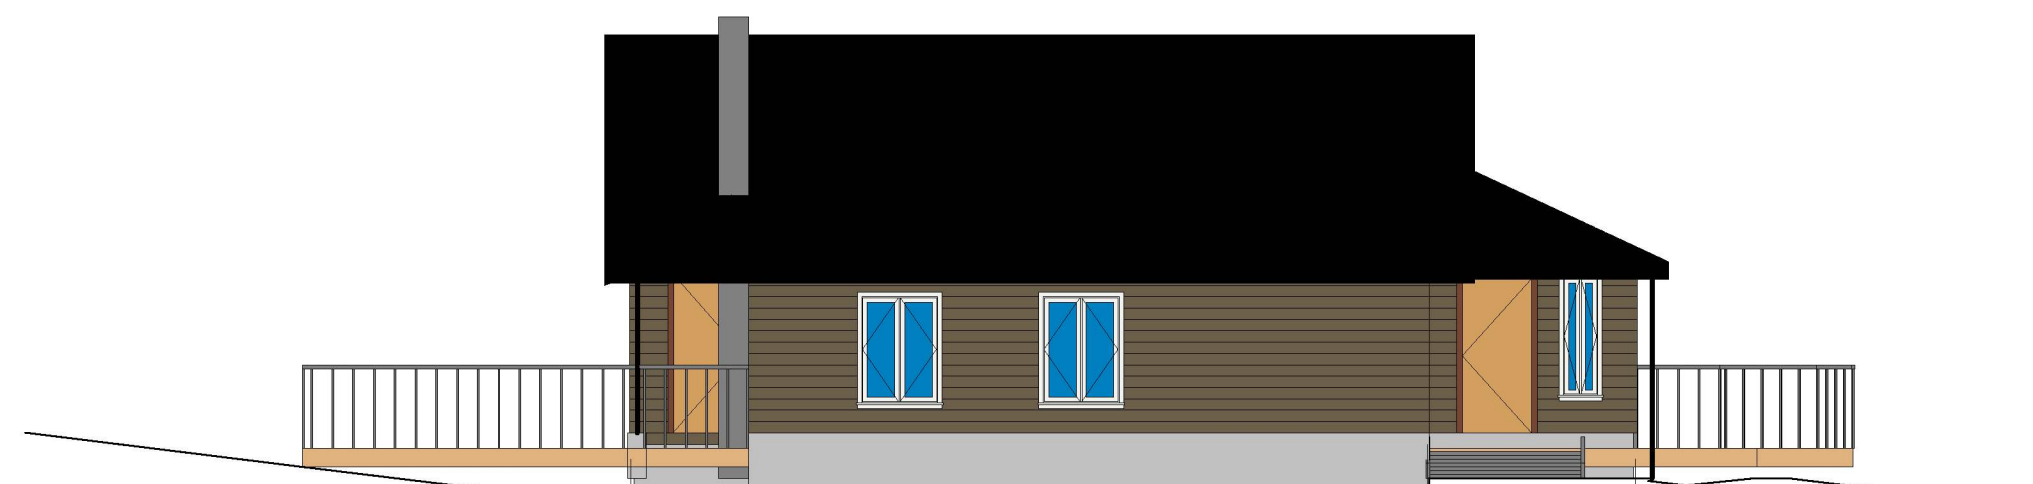

2 West
1 : 100

13325



1 East
1 : 100

10566

2750



www.autodesk.com/revit

No.	Description	Date

Carsten Wulf
Hytte utbygging

Fasader Vest og Øst		A101
Project number	0001	
Date	24.01.22	
Drawn by	Casper Wulf	
Checked by	Checker	
Scale	1 : 100	