


1 North  
1 : 100

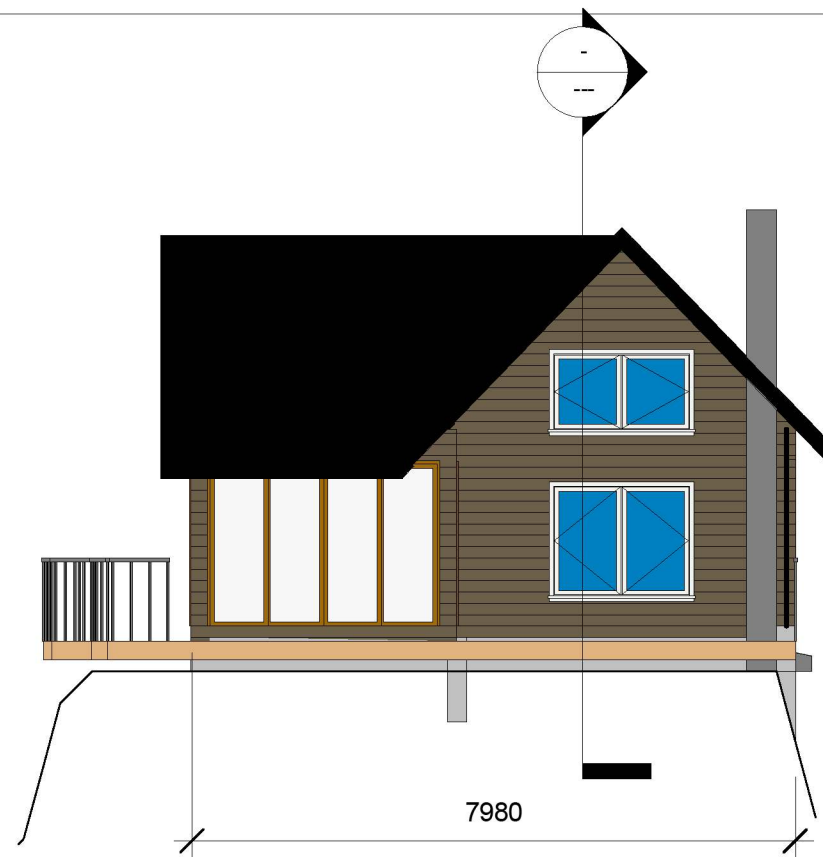

2 South  
1 : 100



[www.autodesk.com/revit](http://www.autodesk.com/revit)

No.	Description	Date

Carsten Wulf  
Hytte utbygging

Fasader nord og sør

Project number	0001
Date	24.01.22
Drawn by	Author
Checked by	Checker

A102

Scale 1 : 100