
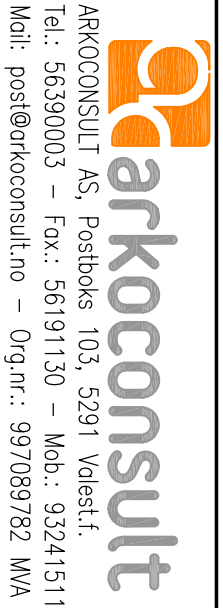


SITUASJONSPLAN BKS 1 OG 2, BBB  
GNR.137, BNR.63, VESLEHEIMEN, ALVER KOMMUNE

BKS 2, BYGG 1, 4 MANNSBOLIG, TRINNFRI TILKOMST, ØK GULV, 1. PLAN: KOTE +43,0  
 BBB, BYGG 2, 6 MANNSBOLIG, TRINNFRI TILKOMST, ØK GULV 1. PLAN: KOTE +40,9  
 BKS 1, BYGG 3, 2 MANNSBOLIG, TRINNFRI TILKOMST, ØK GULV, 1. PLAN: KOTE +44,6  
 FOR TERRENG OG MURPROFILER, SE TEGNINGER 85117097A23 OG 24,  
 OG A40-5 OG 6.

B	HC PARK	26.11.21/LAH
A	SAMKJØRT VA PROSJEKTERING	16.06.21/LAH
REV.	DESCRIPTION	DATE/SIGN
	NOTE!	* PART OF DRAWING MAY NOT BE SHOWN IN SCALE * DO NOT TAKE MEASURES ON DRAWING * ONLY RELAY ON GIVE DIMENSIONS
	MGA EIENDOM AS, VESLEHEIMEN BKS 1+2, BBB, 2+4+6 MANNSB.	REVISION/DATE: B/26.11.21
	GBNR. 137/63, ALVER SITUASJONSPLAN	PROJECT NO.: 2017097
	85117097A20	DRAWING NO.:
	SCALE: 1:500 DRAWN: LAH CHECKED: OH	FORMAT: A2 DATE: 21.04.21 DATE: 25.06.21
ACCORDING TO INTERNATIONAL LAWS, THIS DRAWING IS THE PROPERTY OF ARKOCONSULT AS. THE DRAWING CAN NOT BE USED, MADE PUBLIC OR HANDED OVER TO A THIRD PARTY WITHOUT OUR WRITTEN CONSENT. ANY INFRINGEMENT WILL LEAD TO LEGAL PROCEEDINGS.		

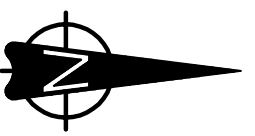

ARKOCONSULT AS, Postboks 103, 5291 Valesst.f.  
 Tel.: 56390003 – Fax.: 56191130 – Mob.: 93241511  
 Mail: post@arkoconsult.no – Orgnr.: 997089782 MVA