




Snitt A - A

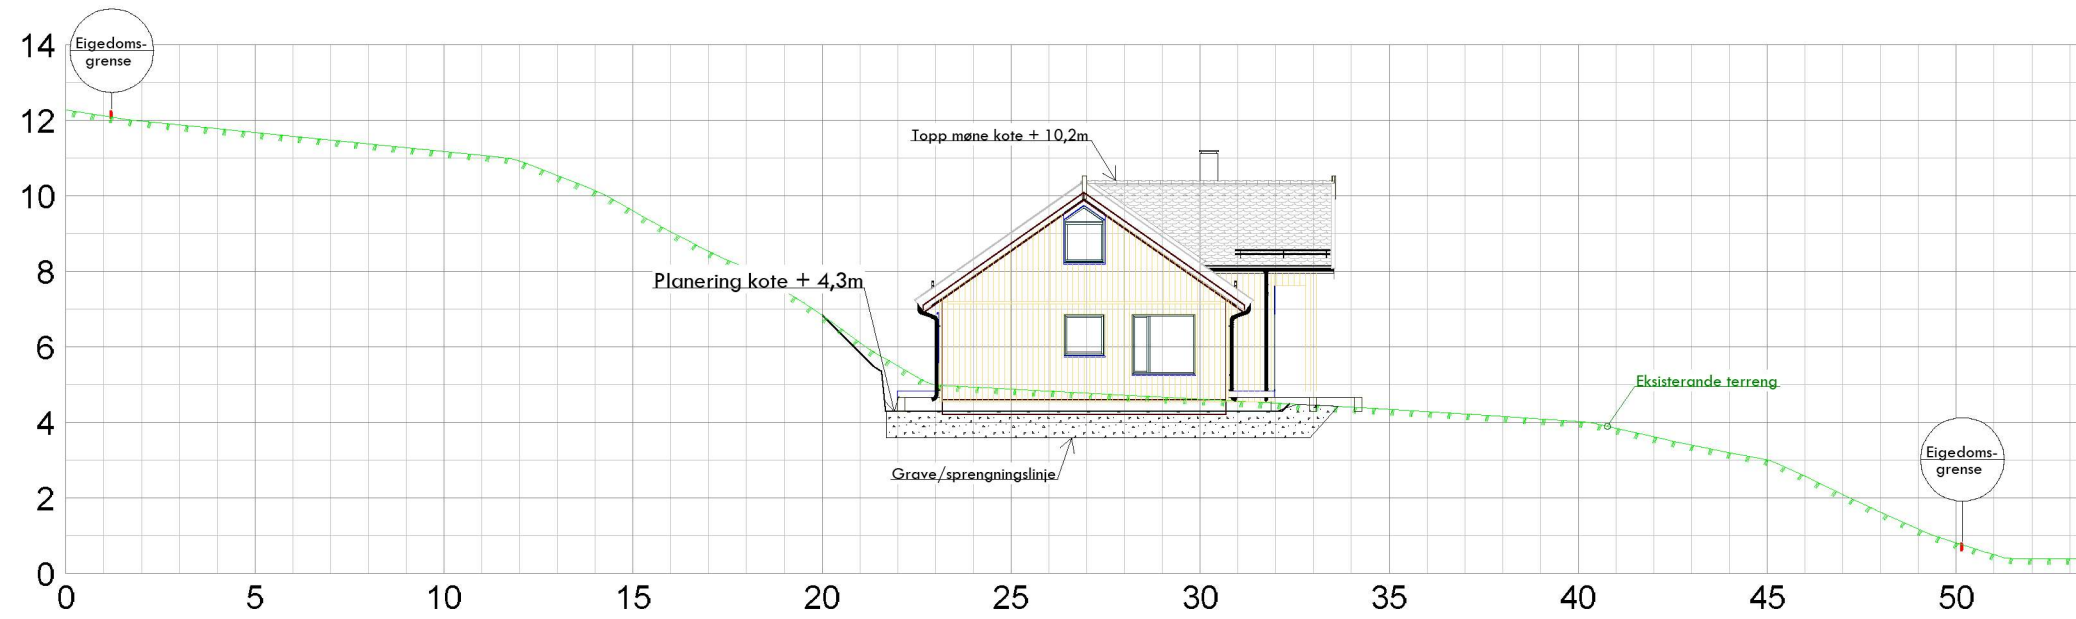

Snitt B- B

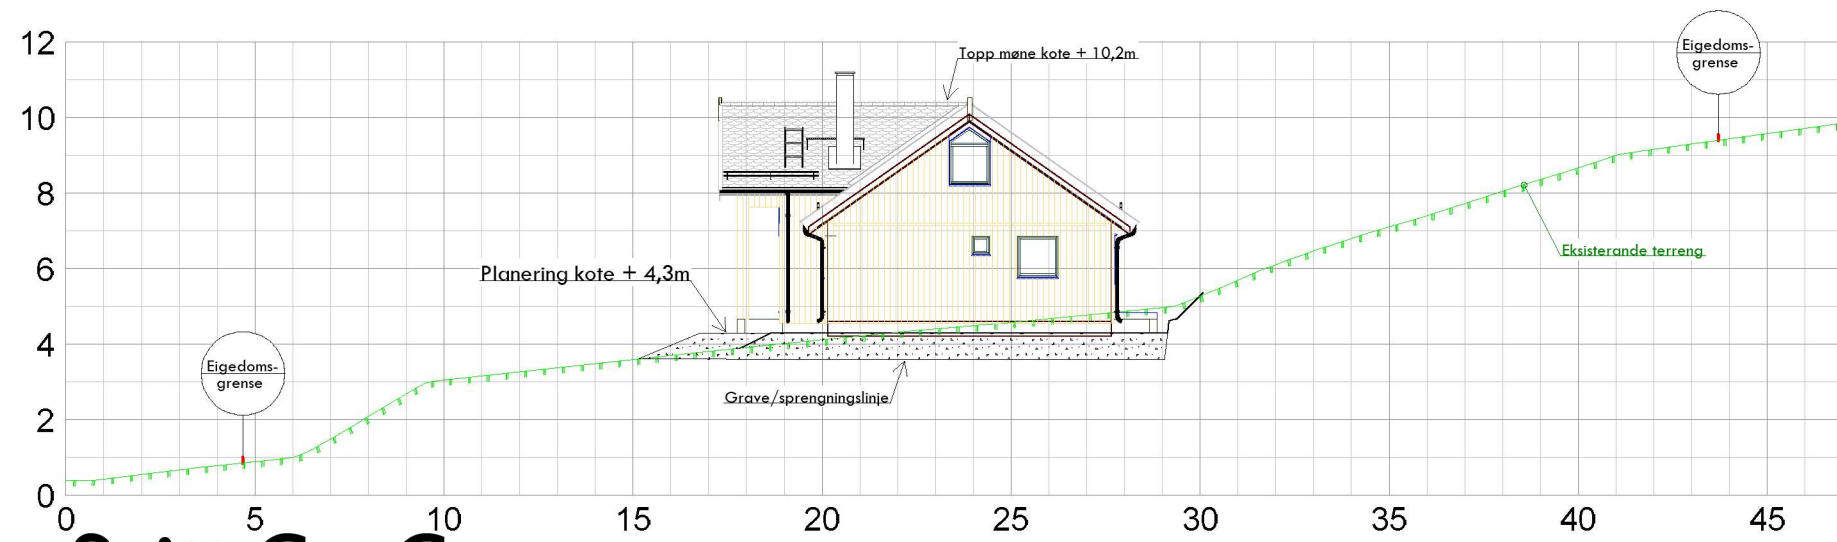

Snitt C - C

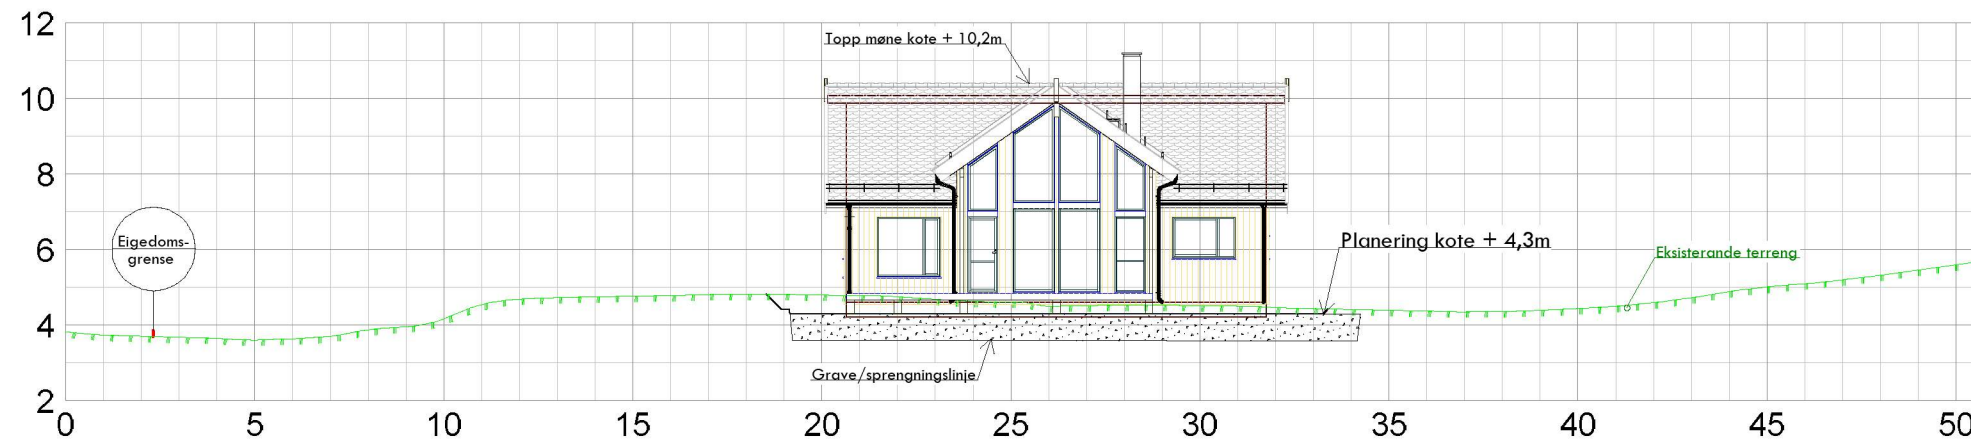

Kålås Bygg AS Torhusmyrane 2 5913 Eikangervåg				Kilde for basiskart: Alver kommune Koordinatsystem: UTM sone32/ Euref 89 Dato for basiskart: 05.01.2022 Høgdegrunnlag: NN 2000	
Dato	Konstr./tegnet	Godkjent	Målestokk	 Epost: post@sh-oppmaling.no Tlf 472 99 092	
24.02.2022	sh				
Snitt sit.plan ny hytte, rev A Gnr 109, bnr 14, Veråsvegen 292 Tiltakshavar: Jørn H. Kvist				Erstattet for:	Erstattet av:
					003
Herwisning:		Beregning:		Alver kommune	