


# FASADE TEIKNING GAMMALT

1.6.2022

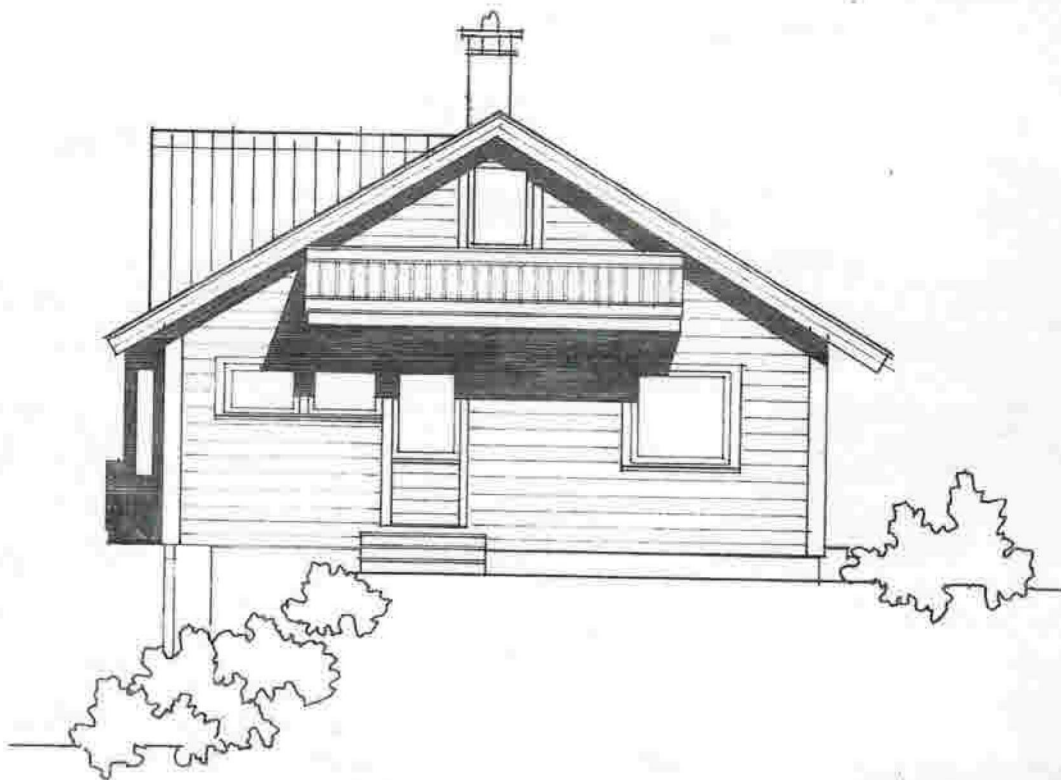

E: T

tegning nr.

FASADER

Målestokk 1:100

Beregnet den 5/1-88

MÅLNE STRAUME

Oppdrag nr 210/87

Utstedt den 18. 88

A/S STEVNEBØ

5125 BOYÅGEN

SgtH



C. SUNDTSGT 39 - 5000 BEFJEN  
TELEFON (06) 31 60 00 - 31 45 00