


1 Akse 1  
1 : 50



2 Akse 5  
1 : 50

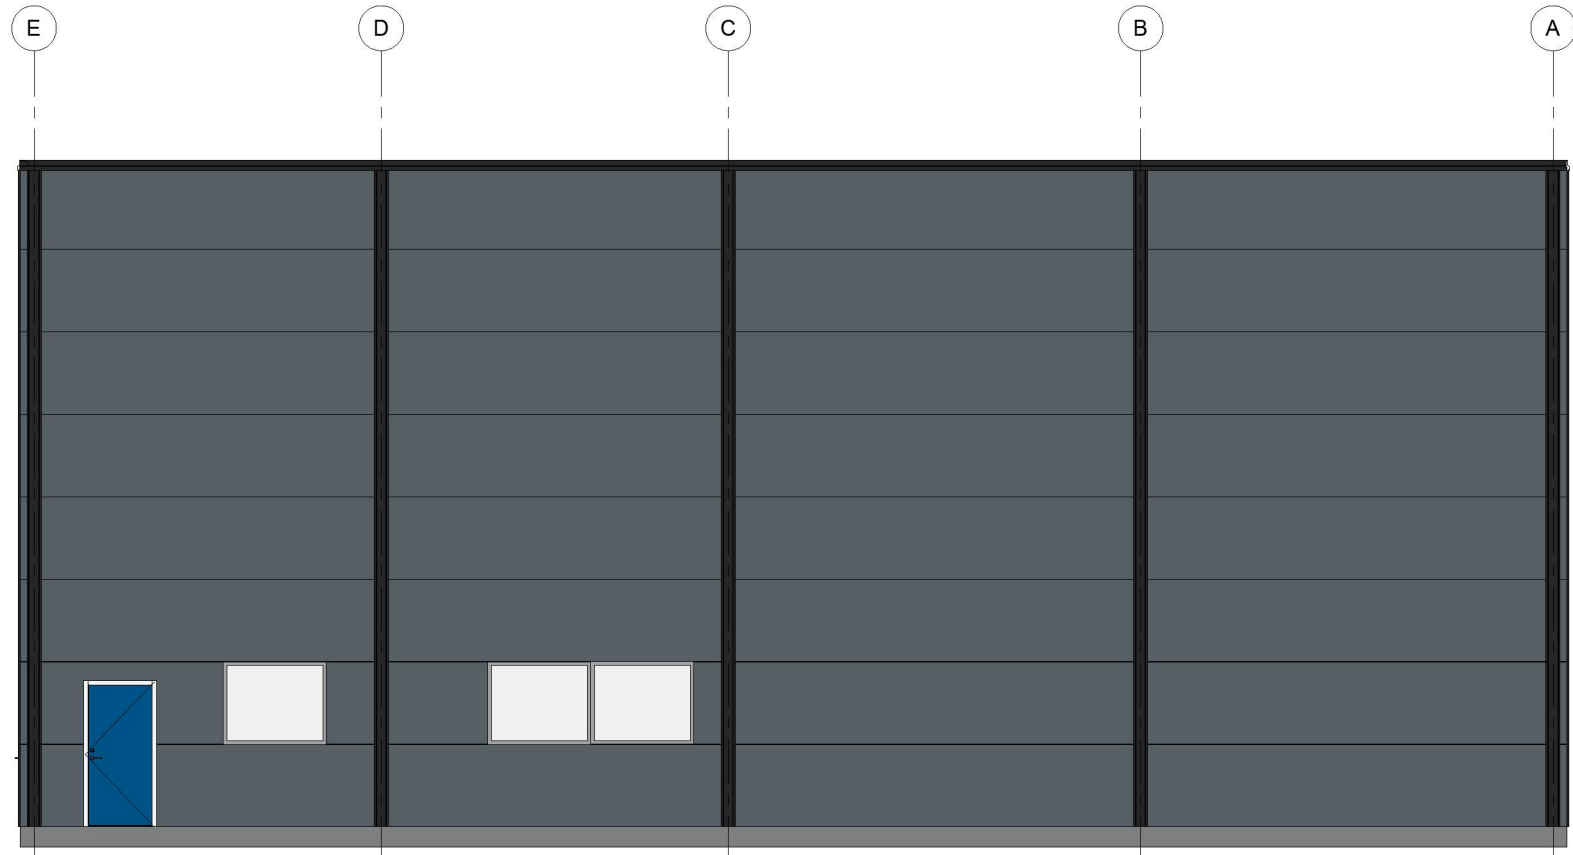

www.sn-staalbygg.no

No.	Description	Date

Rasmussen  
dekkcenter  
Søknadstegning

Fasade akse 1  
og 5

Project number 2022005  
Date 24.05.2022  
Drawn by JH  
Checked by RS

A102

Scale 1 : 50

24.05.2022 14:51:05