


1 Snitt akse C  
1 : 50



2 Snitt akse 4  
1 : 50

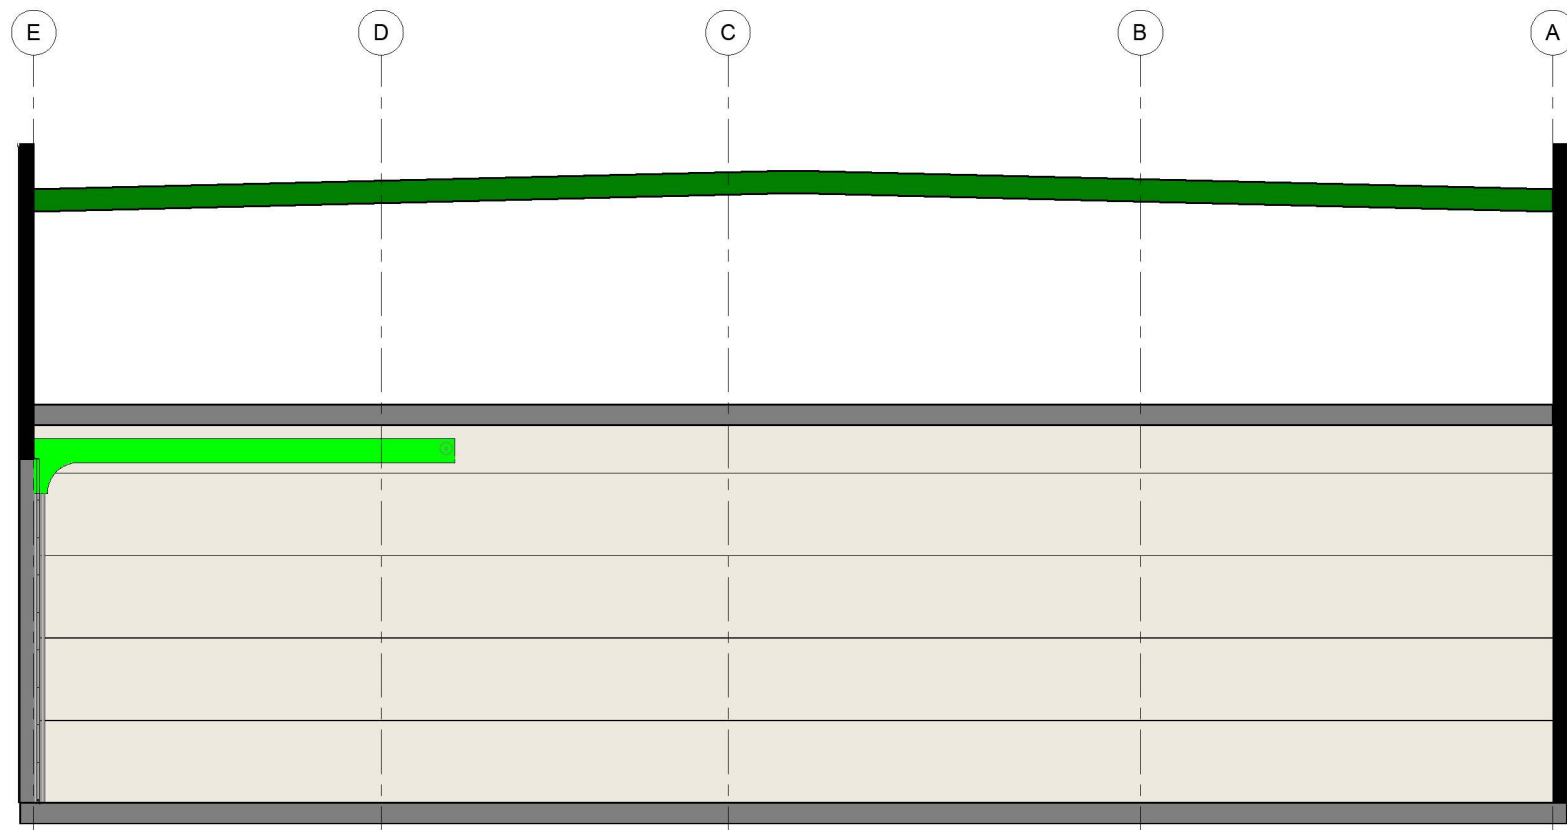

www.sn-staalbygg.no

No.	Description	Date

Rasmussen  
dekkcenter  
Søknadstegning

**Snitt akse C og 4**

Project number	2022005
Date	24.05.2022
Drawn by	JH
Checked by	RS

**A105**

Scale	1 : 50
-------	--------