



EGIL STRAND
ALVERHARVA


LEILIGHET I UNDERETASJEN

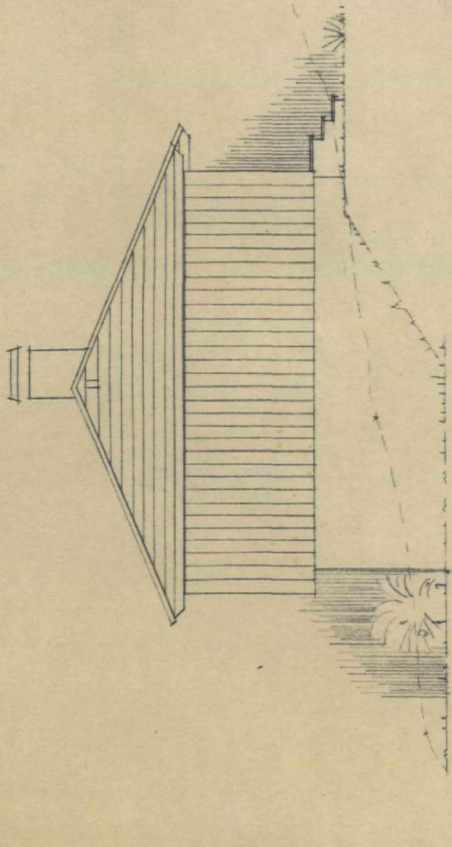


ØST

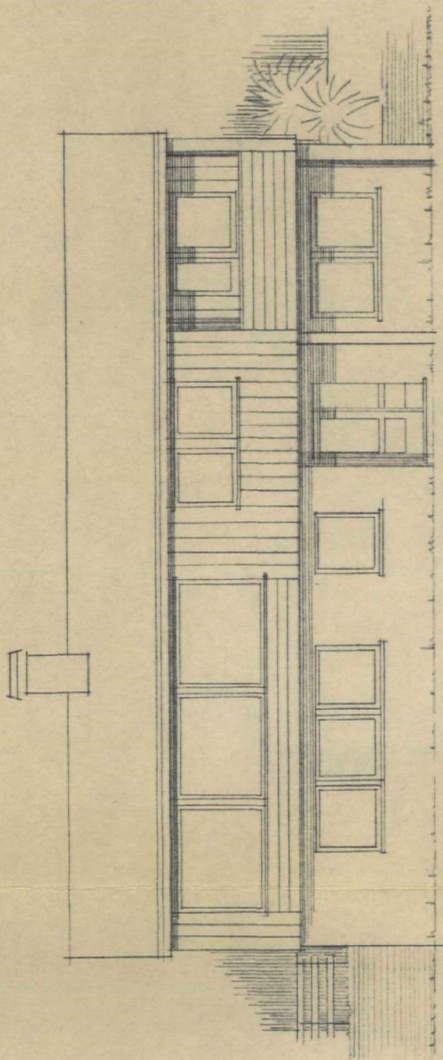

SYD

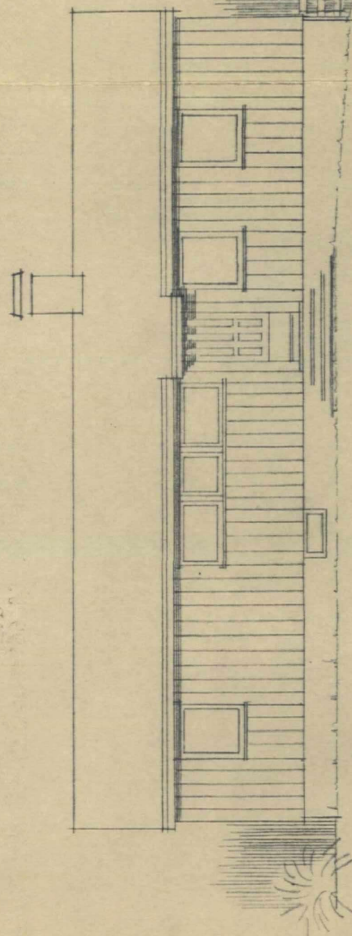


NOED

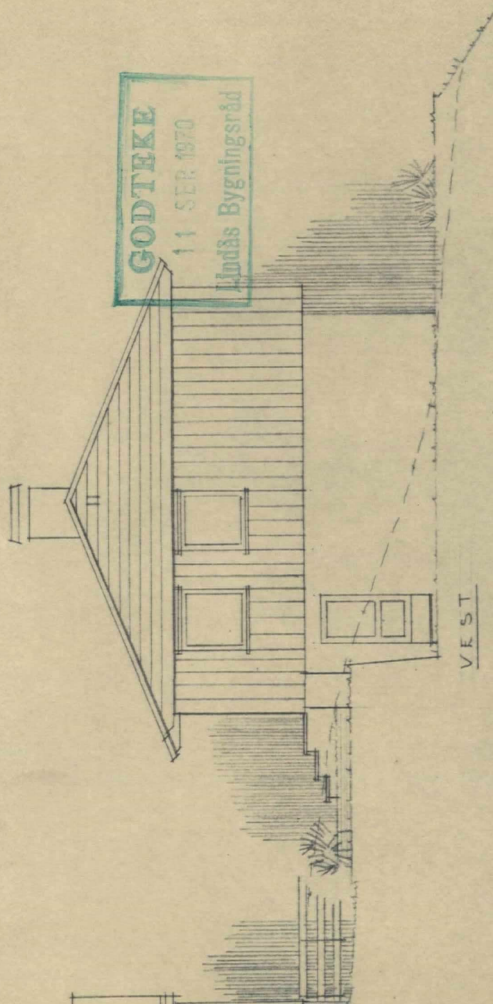

VEST

GODTEKE
11. SEP. 1970
Lindås Bygningråd

FA S A D E R M Å L 1:100
E G I L S T R A N D
A L V E R H A R K A

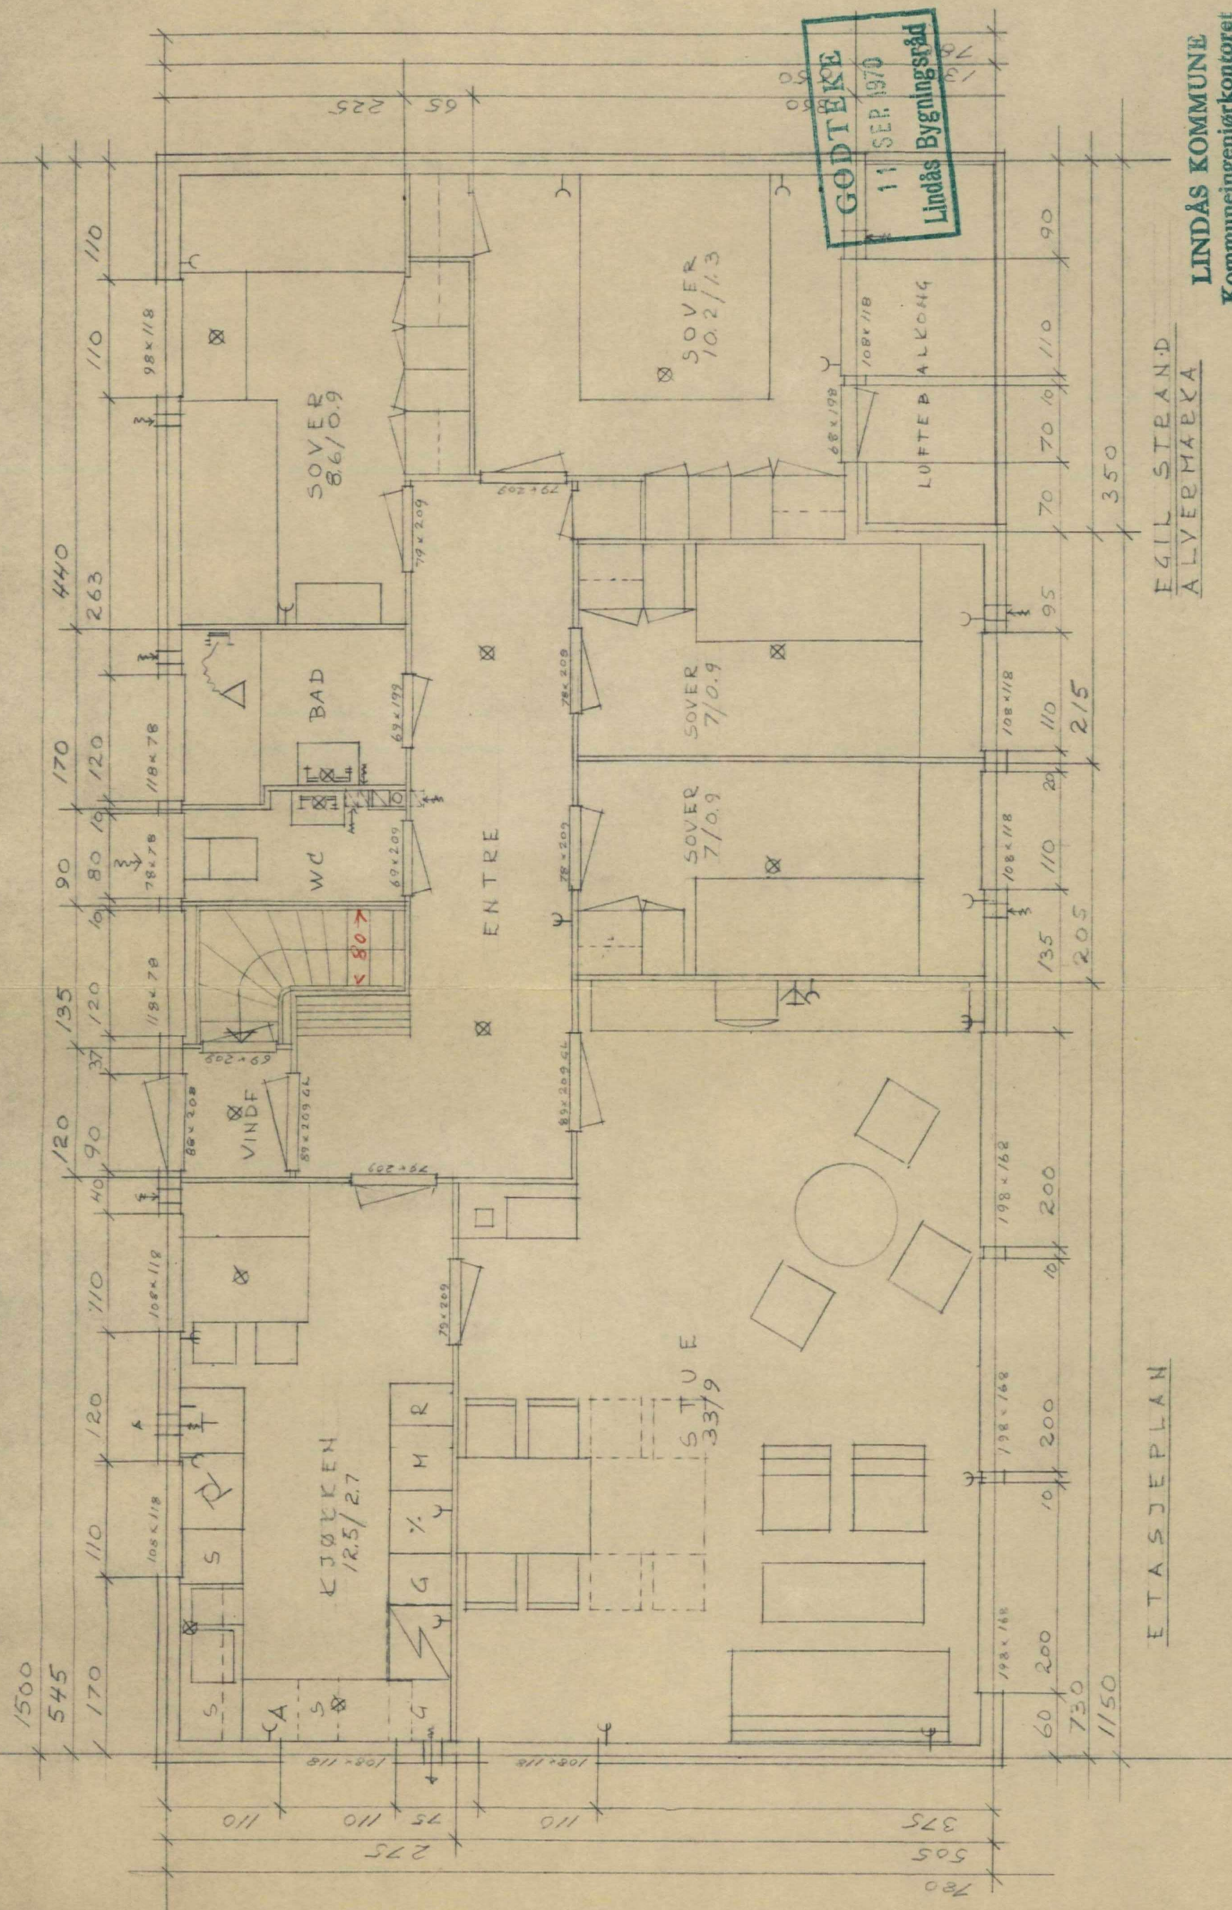


GODTEKE
11 SEP 1970
Lindås Bygningssråd

LINDÅS KOMMUNE
Kommuneingeniørkontoret
ISDALSTØ

FGIL STRAND
ALVERMÆKA

ETA SJEPLAN

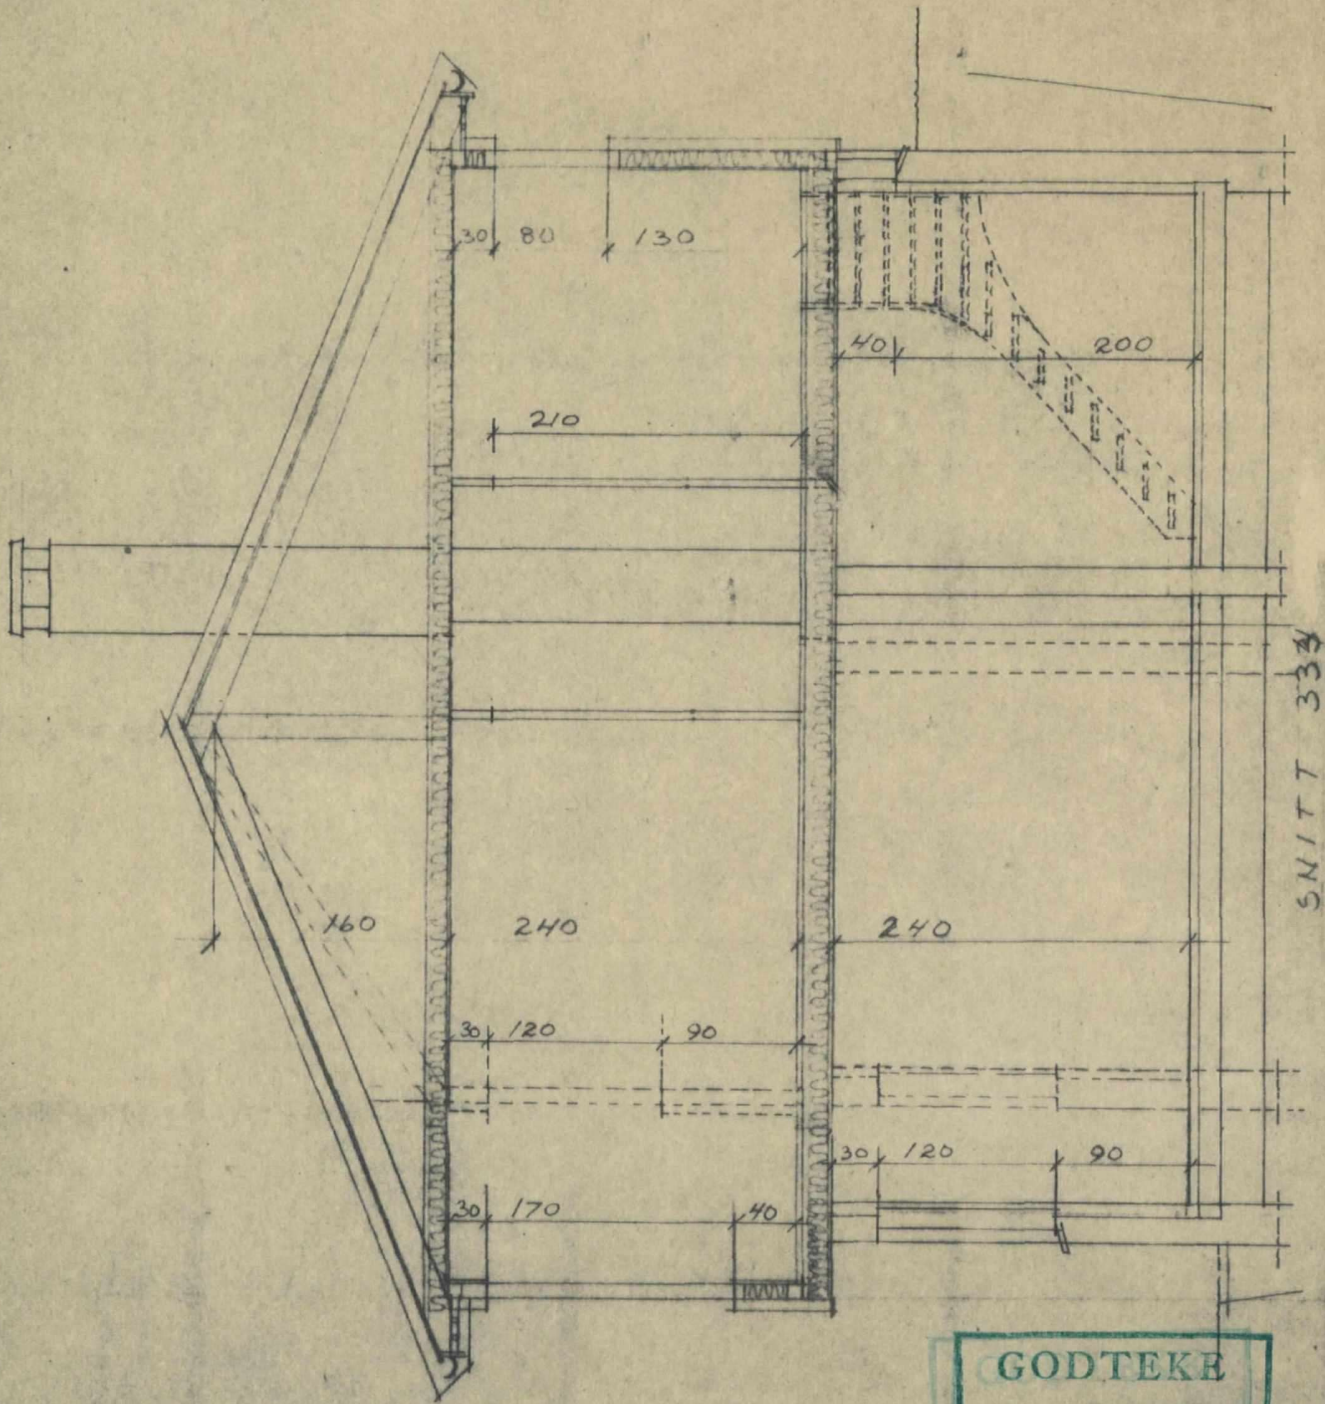

SNITT 334

GODTEKE
 11 SEP. 1970
 Linds Byggningsråd