




Normalprofil for Veg 1 pr 0 - 360 (eksisterande veg)

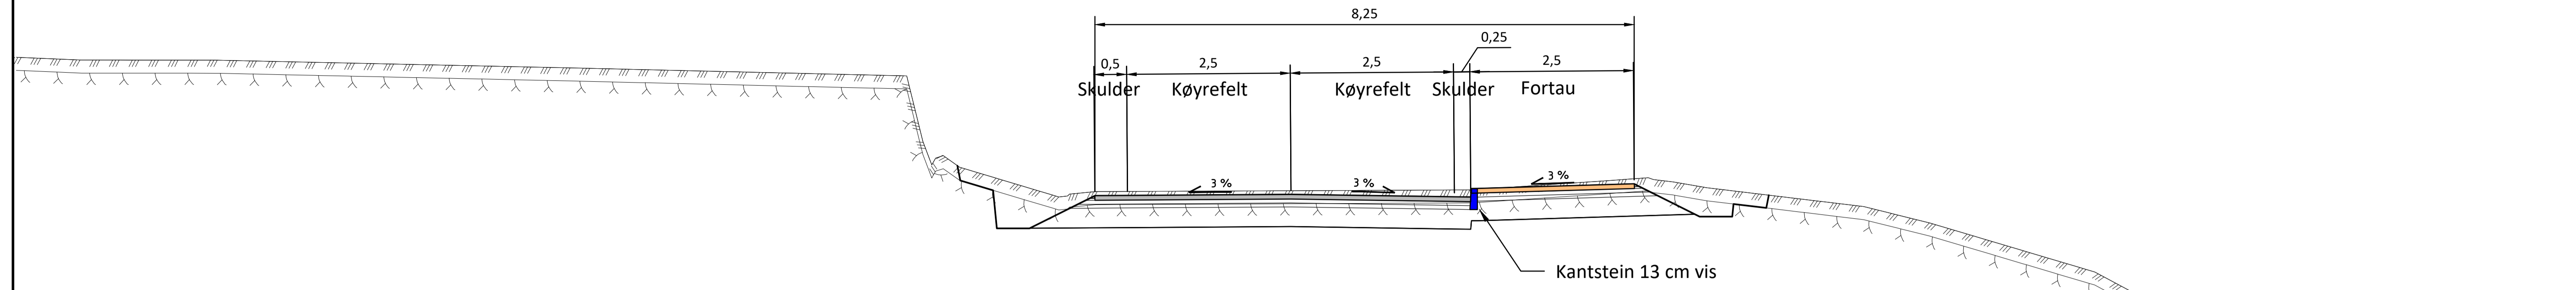


Normalprofil for Veg 2 pr 0 - 290
Standard Overordna bustadgate (jf. vegnormal N100 kapittel 2.6.1)

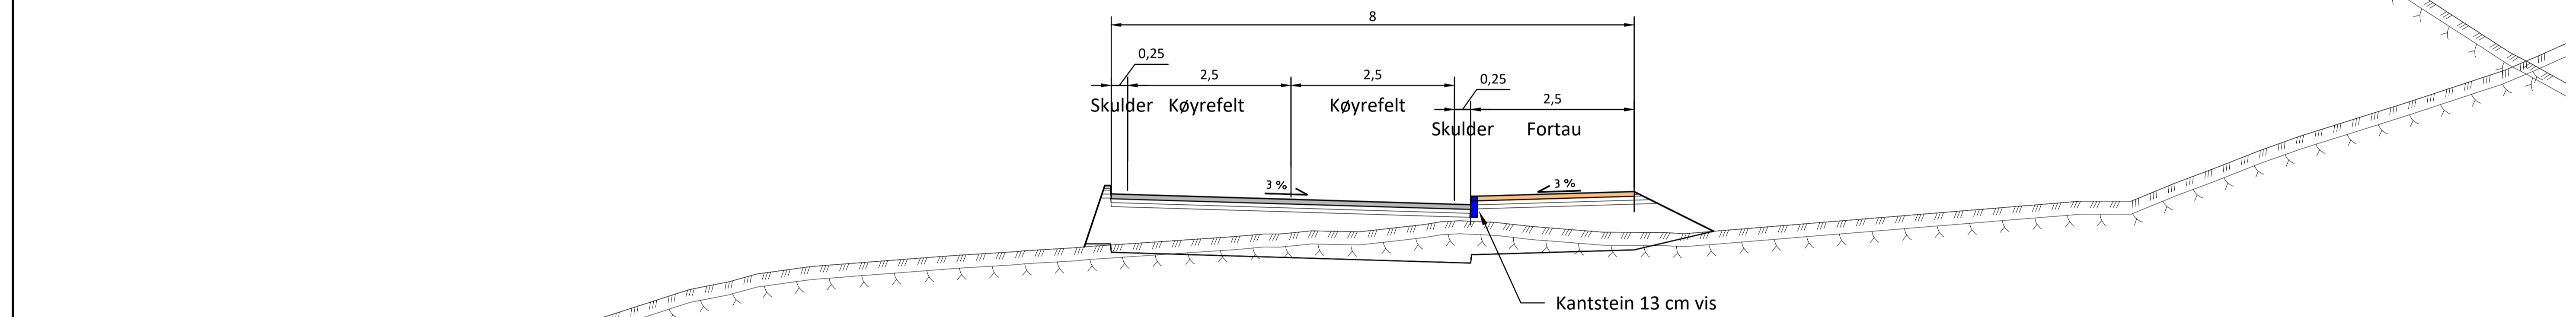

Normalprofil for Veg 1 pr.370-470 (ny veg), Veg 2 pr.290-345, Veg 3 pr. 40-170 og Veg 4
Standard Annan bustadgate (jf. vegnormal N100 kapittel 2.6.2)

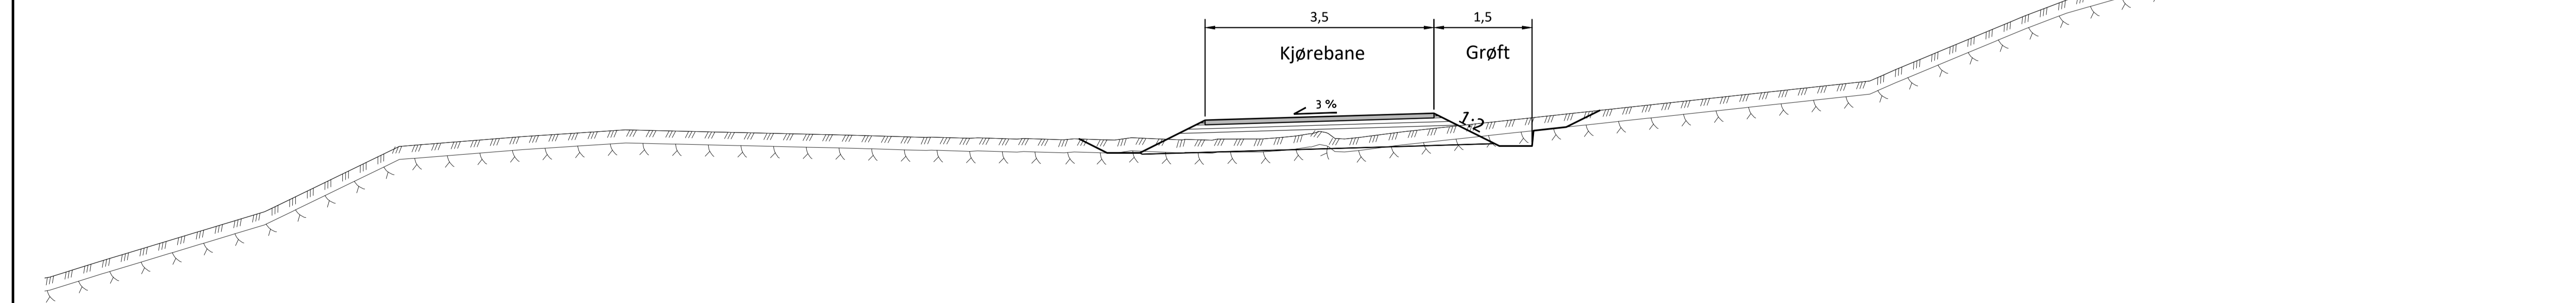

Normalprofil for Veg 1 pr 470 - 503 (ny gangveg)

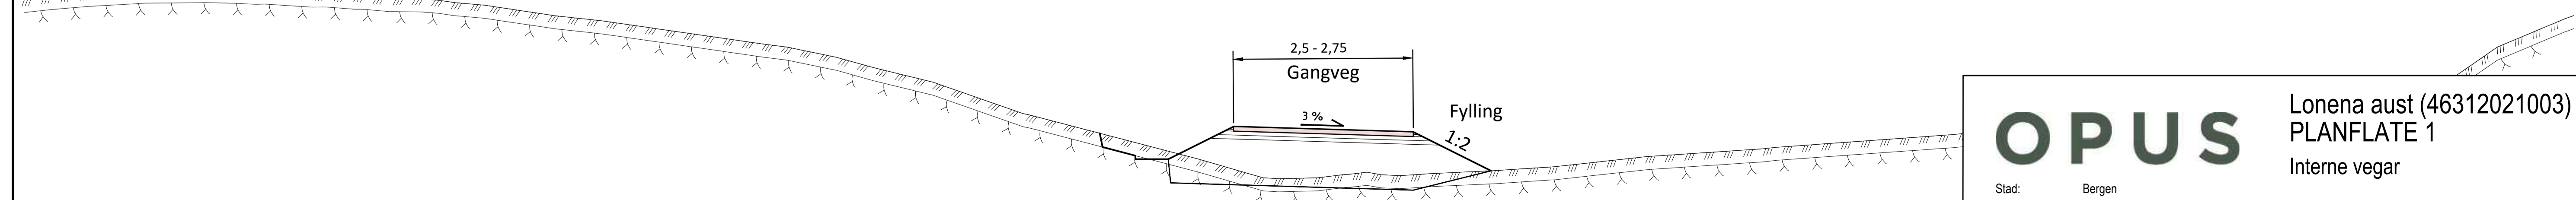

OPUS

Lonena aust (46312021003)
PLANFLATE 1
Interne vegar

Stad: Bergen
Dato: 10.06.2022
Målestokk: 1:50 (A1)
Pros.ansv.: HH
Teikna av: TV
Kontrollert av: EB

Normalprofil

Prosj.nr.
21000

Teikn.nr. Rev.
F101 -