





Fasade nord-vest
1 : 1000

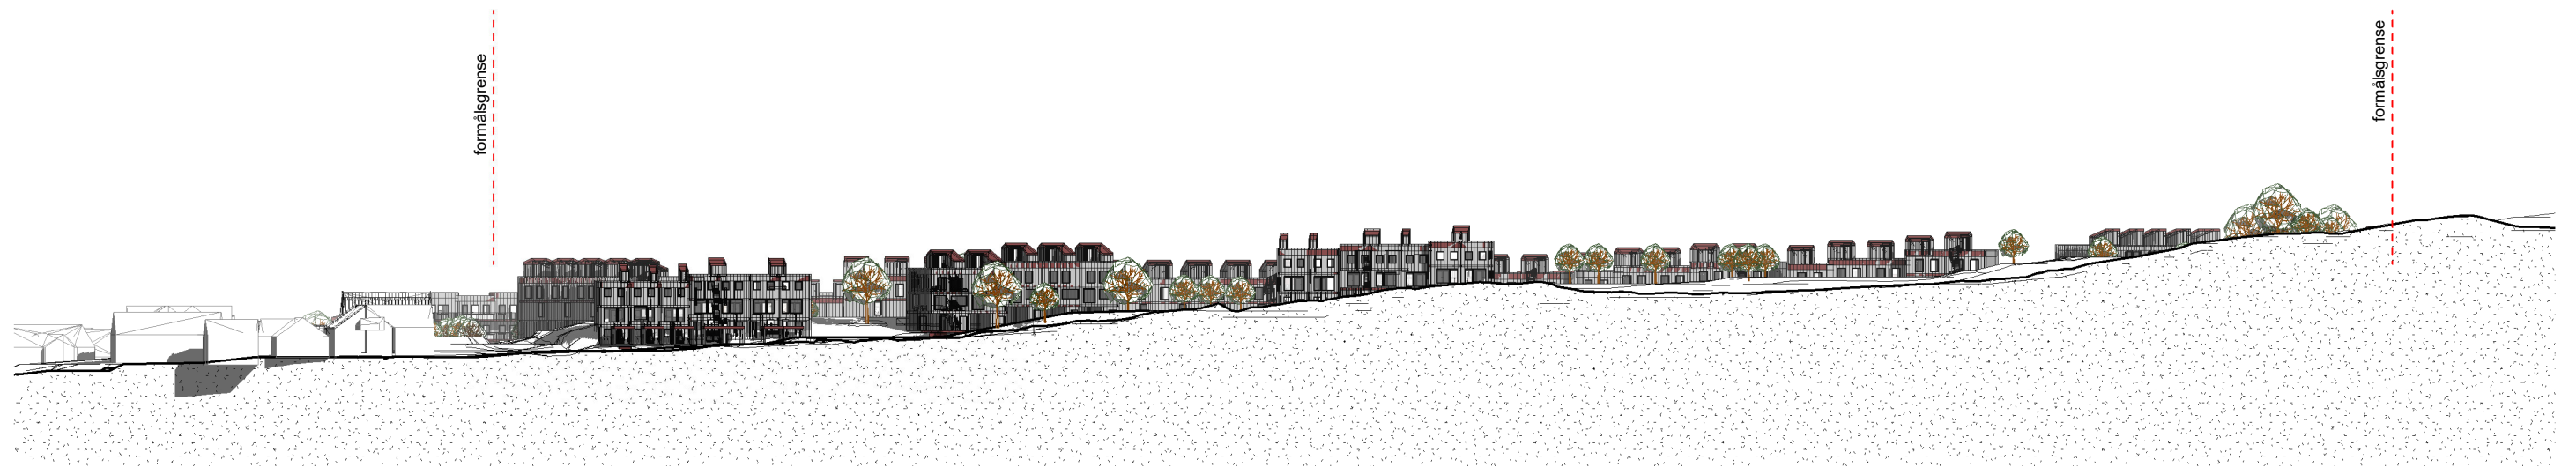

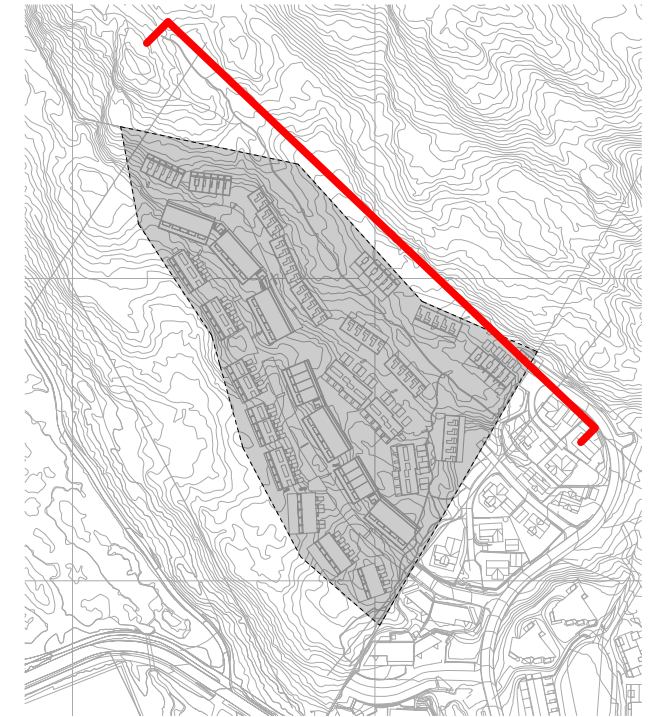


Fasade nord-øst
1 : 1000



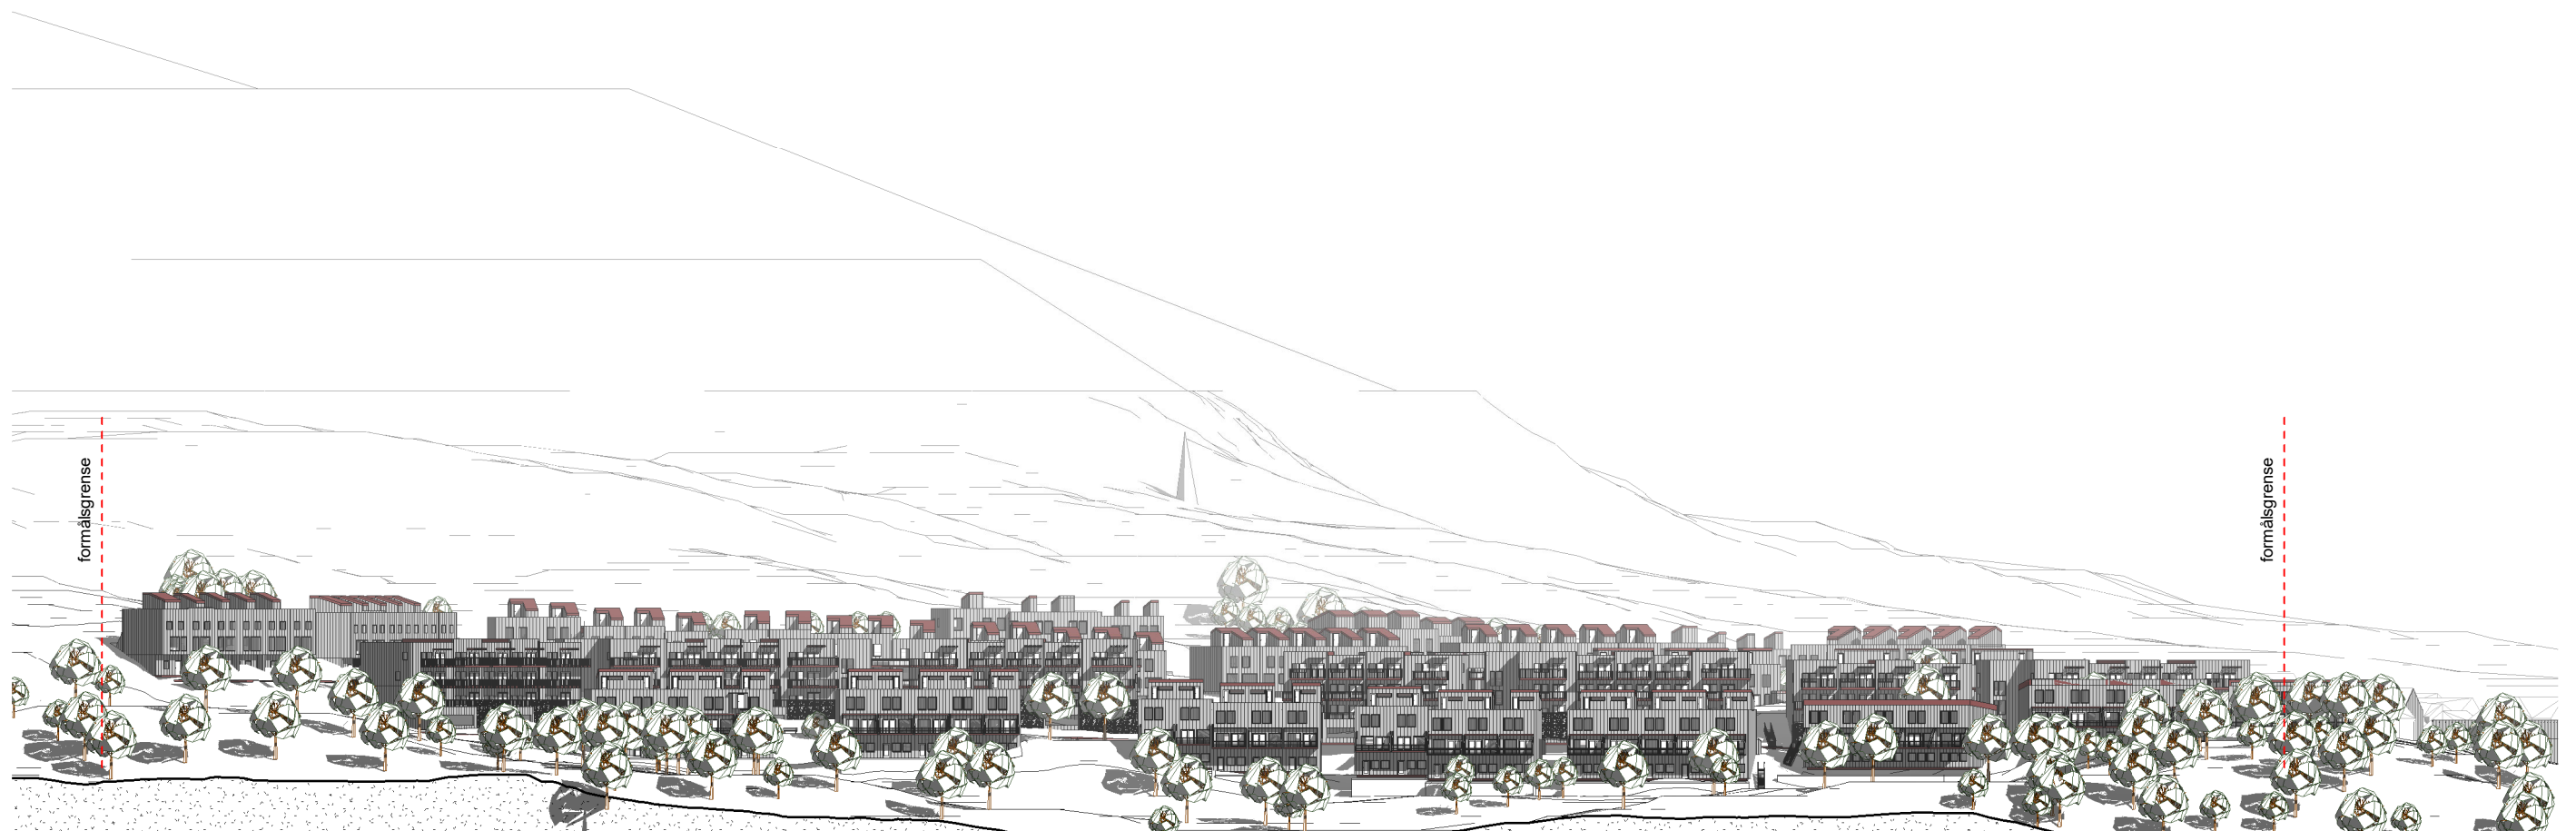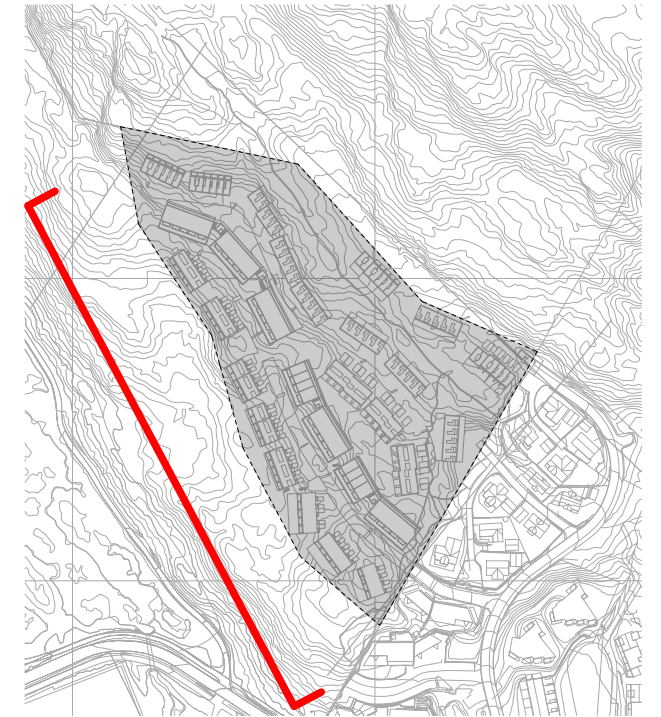


Fasade sør-vest
1 : 1000



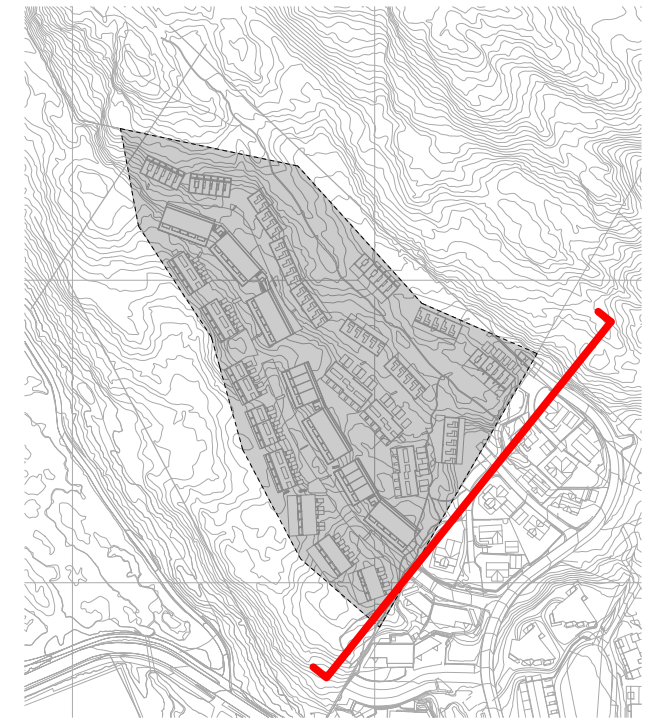

Lokaliseringsfigur
1 : 5000

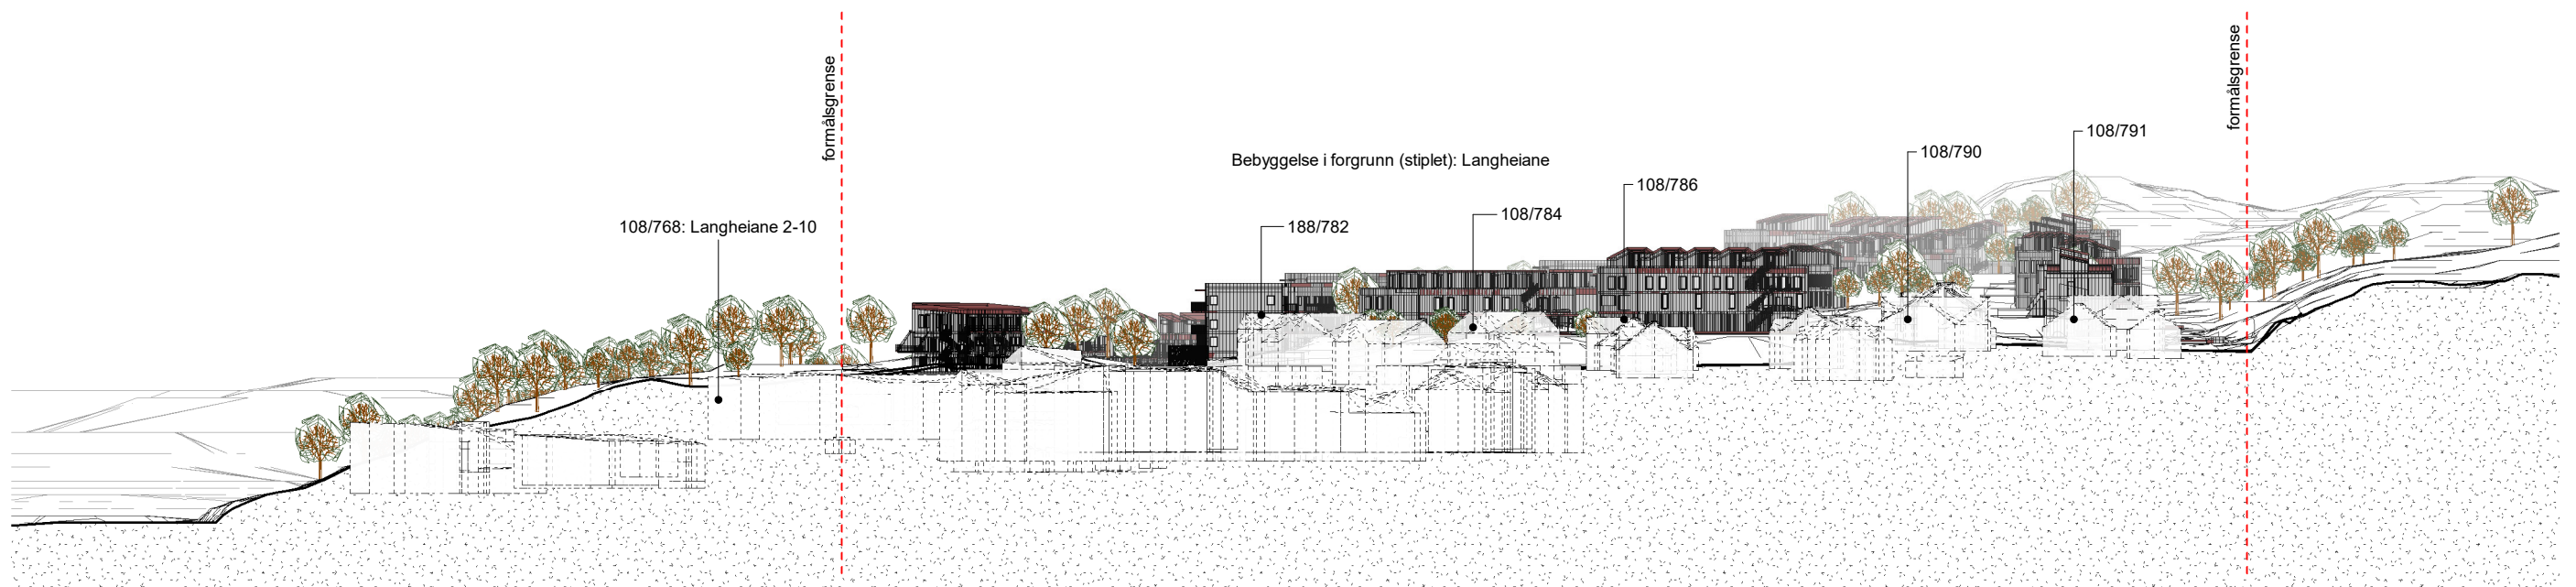

Fasade sør-øst
1 : 1000

