

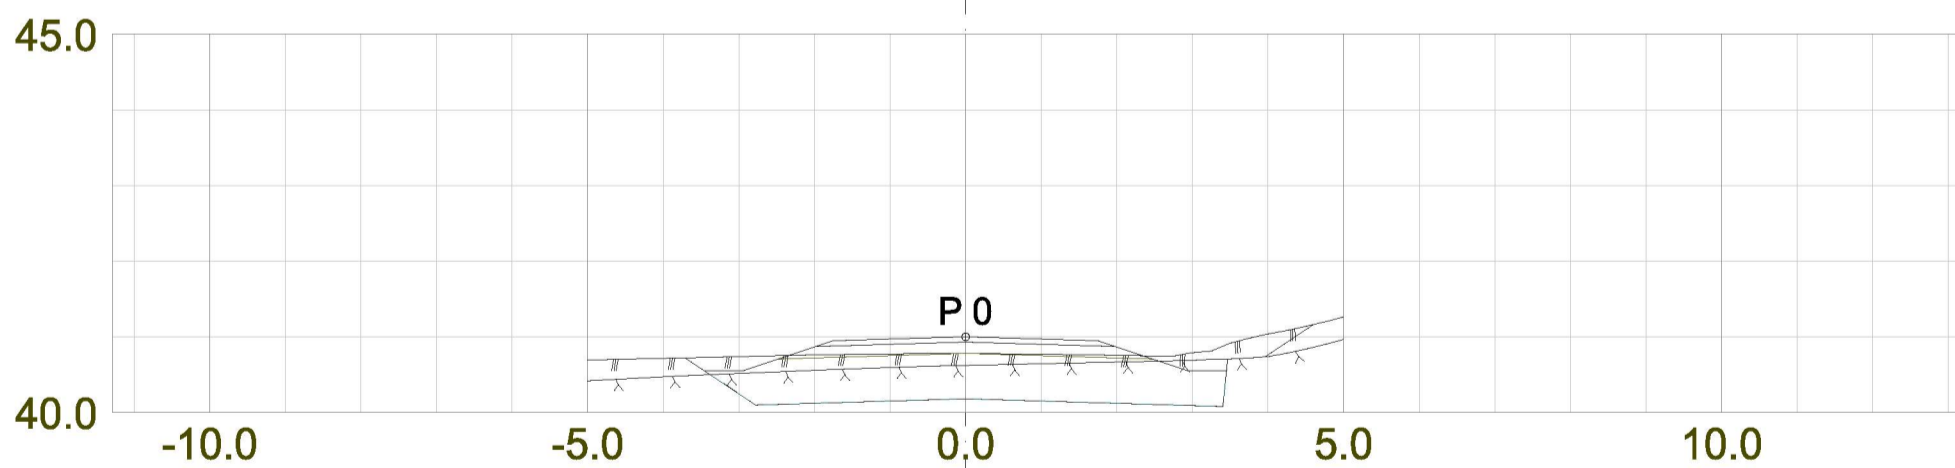
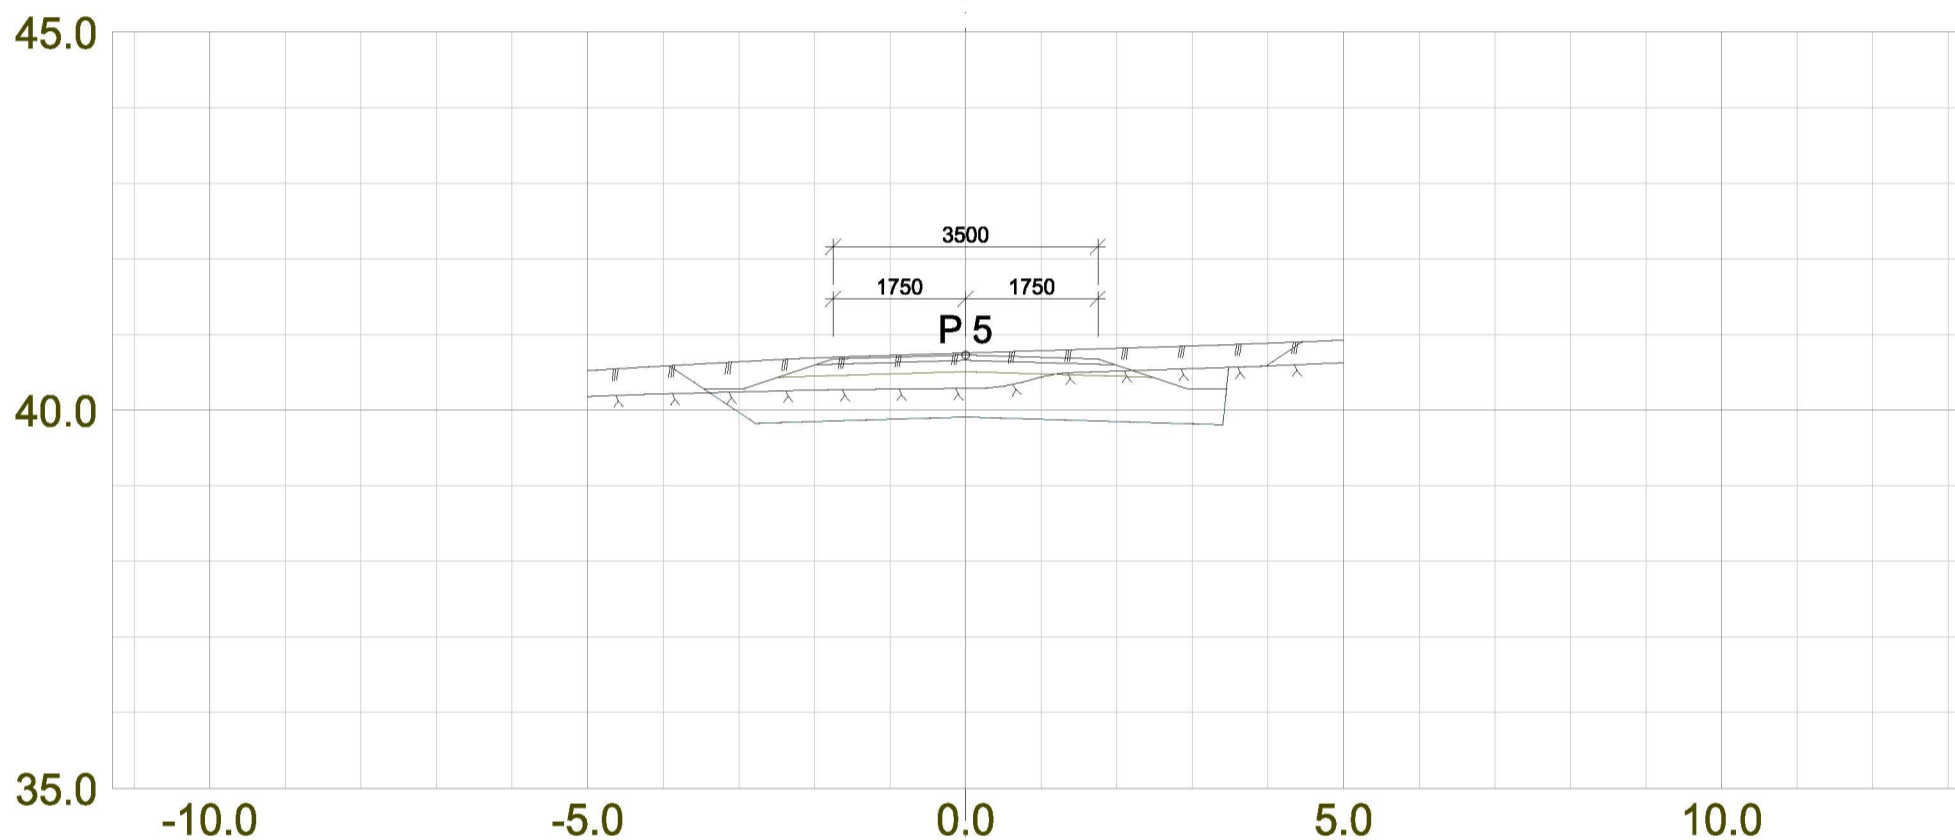
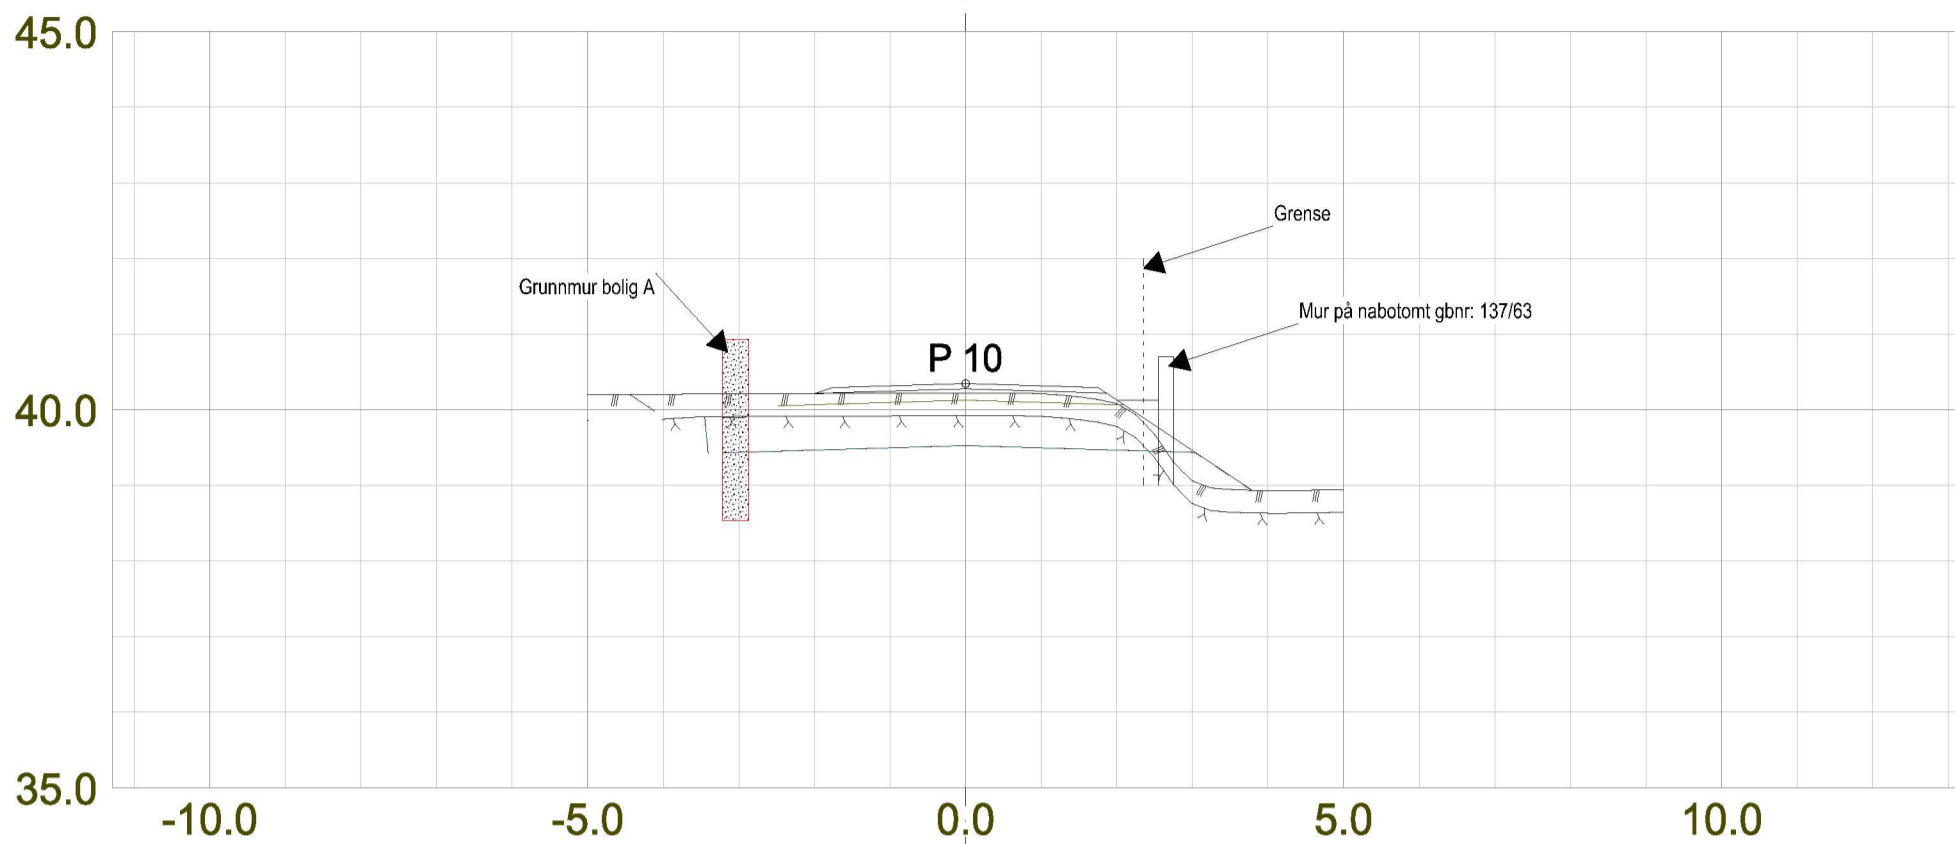
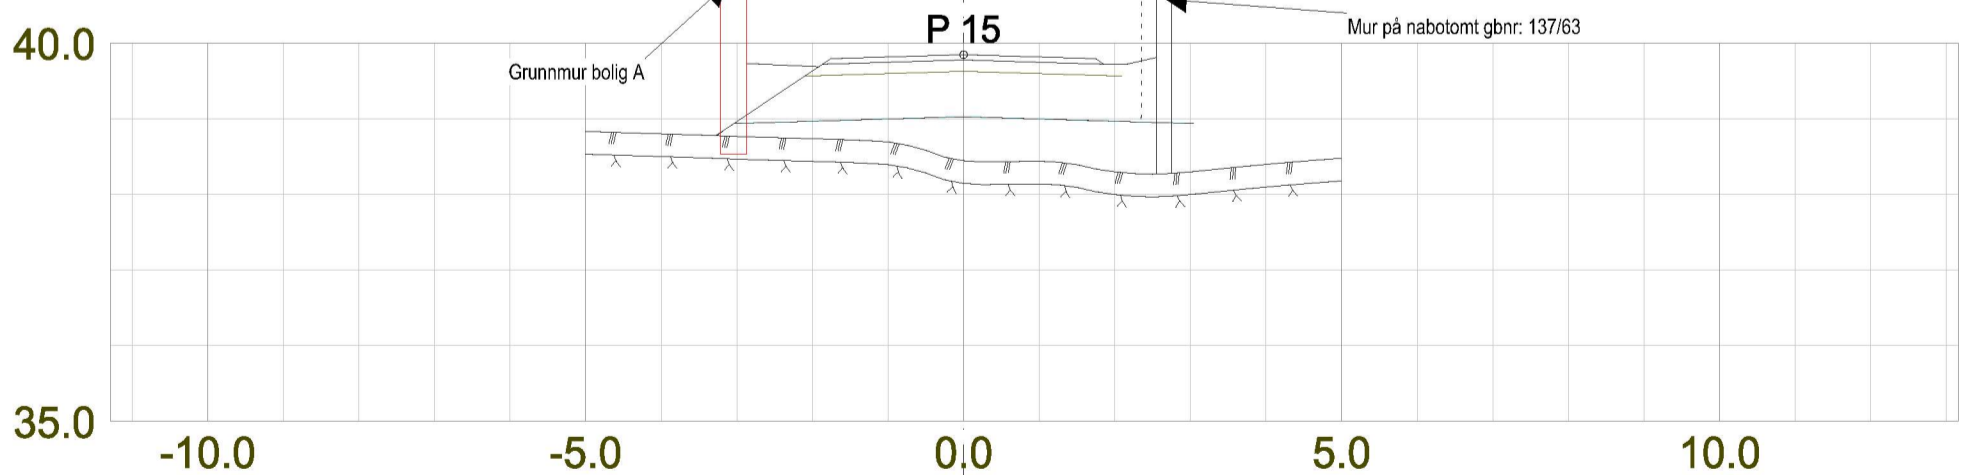
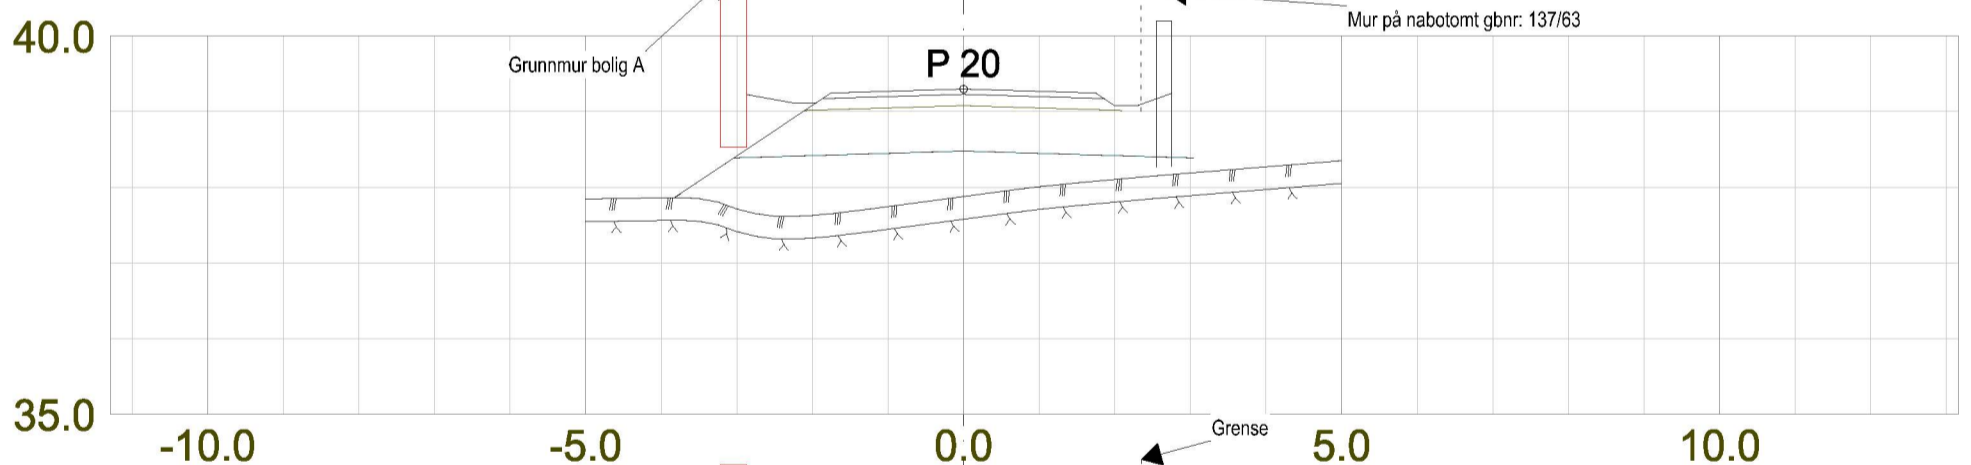


E-6

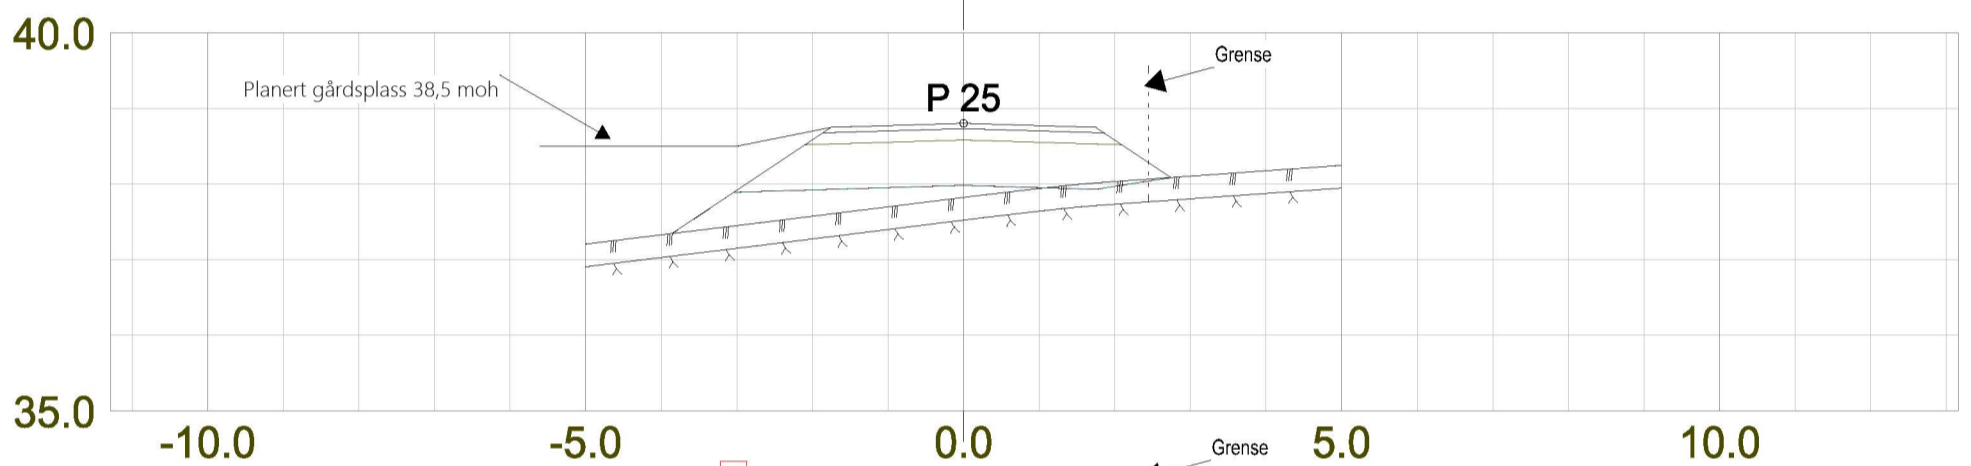

DATA/KARTGRUNNLAG: Eneboliger Isdalstø			OPPDRAGSGIVER: Tverrprofiltegning		TVERRPROFILER - VEG PROSJEKT: Tverrprofiltegning		
DATO: 14.06.2022	MÅLES.: 1:100	KONSTR.:	TEGN.NR.: 301		VEG NR.		SIDE 1

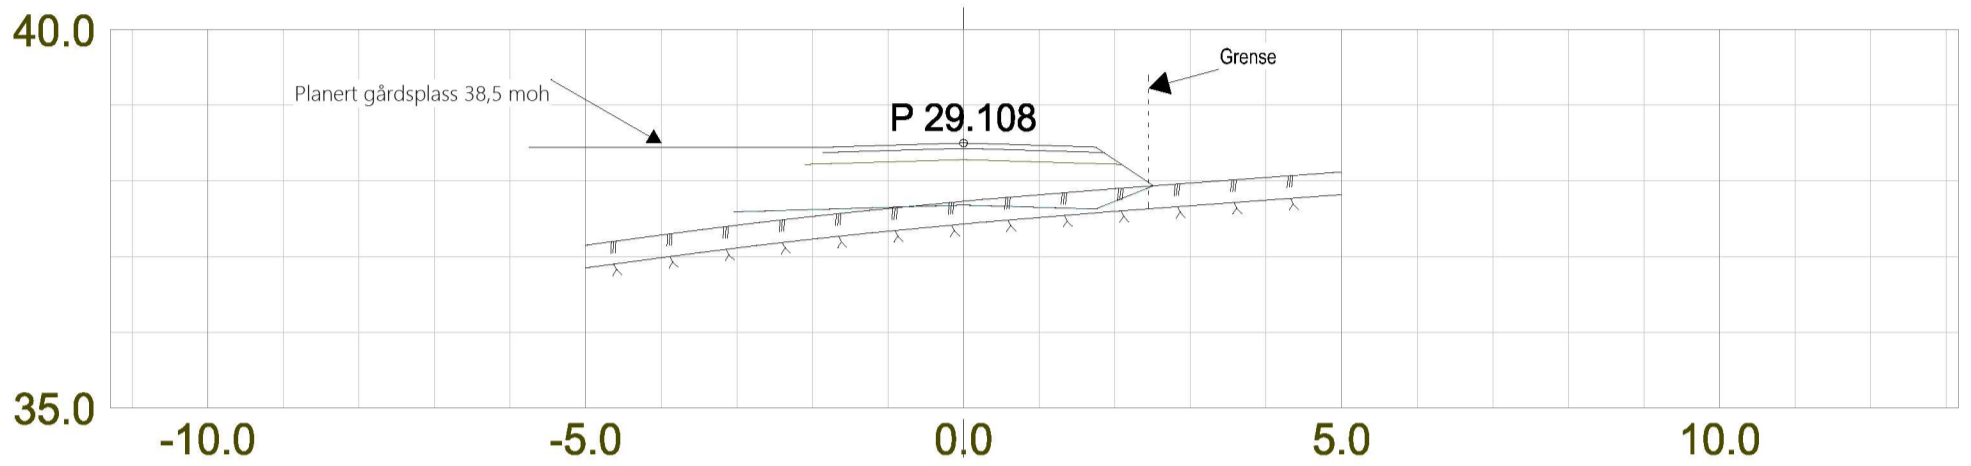

DATA/KARTGRUNNLAG: Eneboliger Isdalstø			OPPDRAGSGIVER: Tverrprofiltegning		TVERRPROFILER - VEG PROSJEKT: Tverrprofiltegning		
DATO: 14.06.2022	MÅLES.: 1:100	KONSTR.:	TEGN.NR.: 301		VEG NR.	SIDE	1