


HOR. KURV.																			
BREDDUETV.																			
VEIBANE H.	19.06	18.83	19.32	20.20	20.65	20.64	20.16	19.69	19.91	20.45	20.55	20.54	20.77	21.21	21.65	21.86	21.77	21.69	21.68
SKJ./FYLL.	0.10	-0.02	0.06	-0.97	0.37	0.72	-0.08	-0.03	-0.62	0.33	0.52	-0.01	0.74	0.95	-0.25	0.47	0.43	-0.06	-0.00

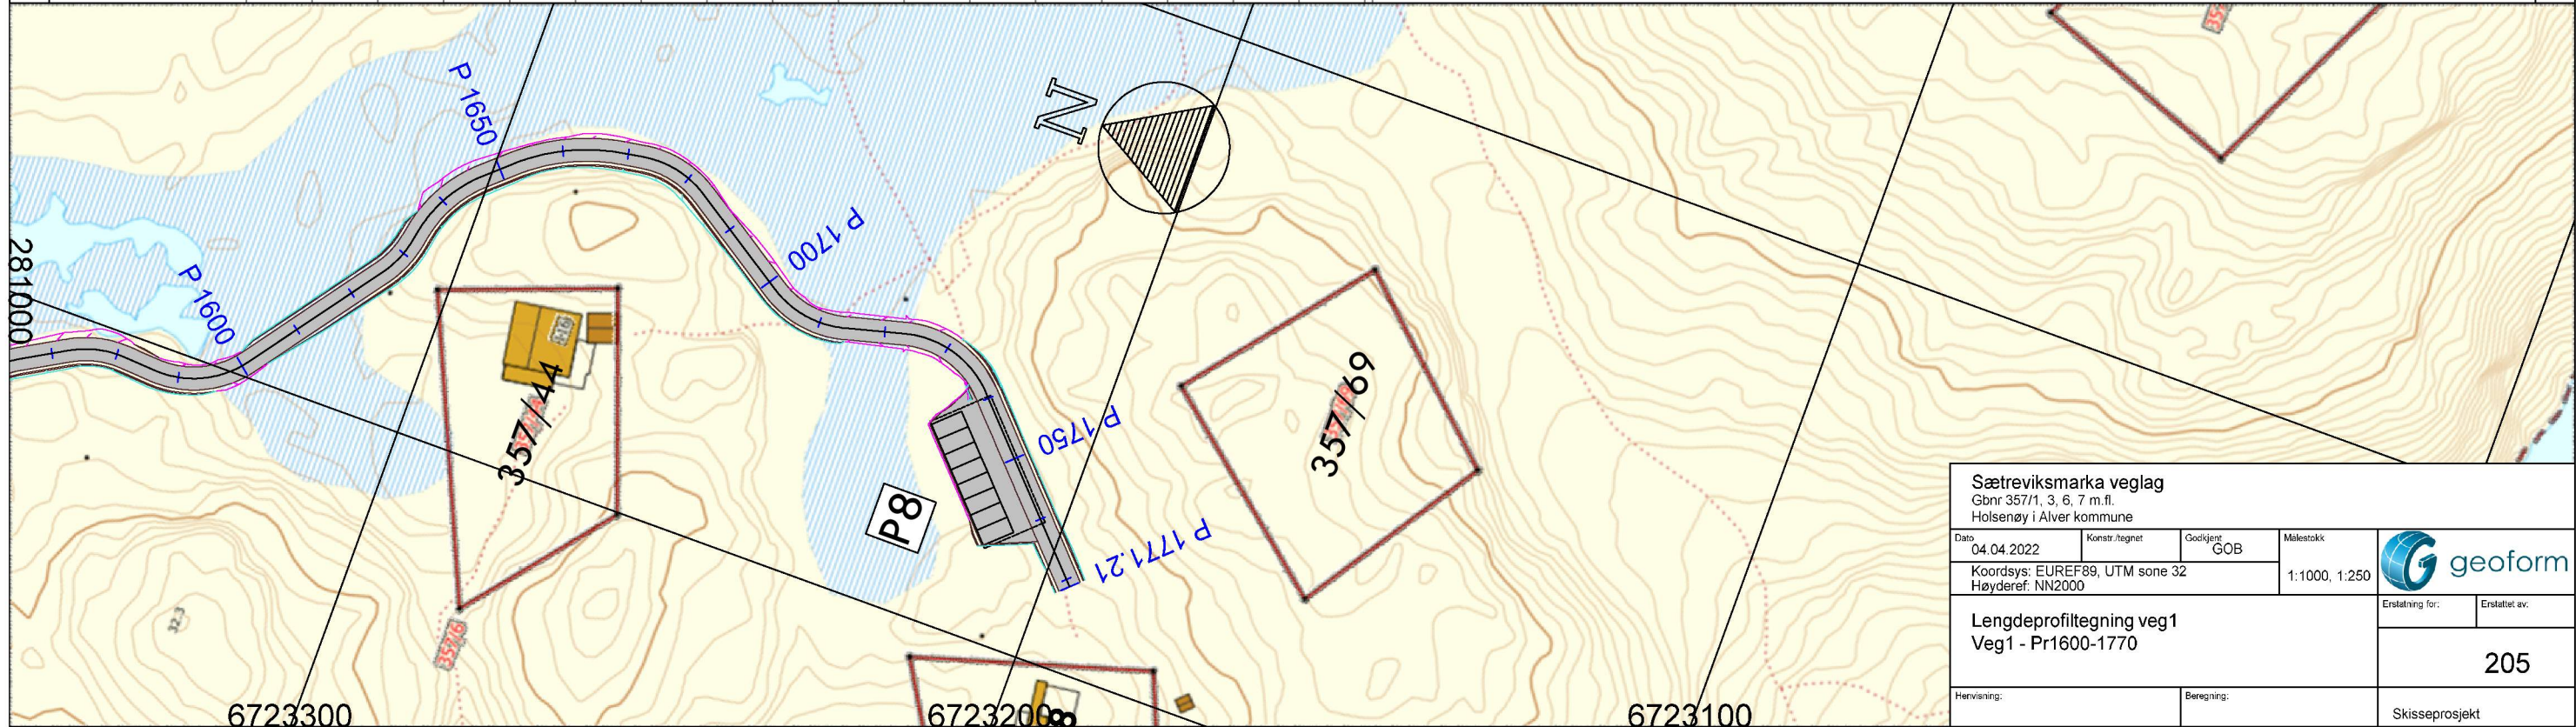

Sætrevikmarka veglag Gbnr 357/1, 3, 6, 7 m.fl. Holsenøy i Alver kommune			
Dato	Konstr. tegnet	Godkjent	Målestokk
04.04.2022	GOB	GOB	1:1000, 1:250
Koordsys: EUREF89, UTM sone 32		Høyderef: NN2000	
Lengdeprofiltegning veg1		Erstatning for:	
Veg1 - Pr1600-1770		Erstattet av:	
		205	
Hervisning:	Beregning:	Skisseyprosjekt	