


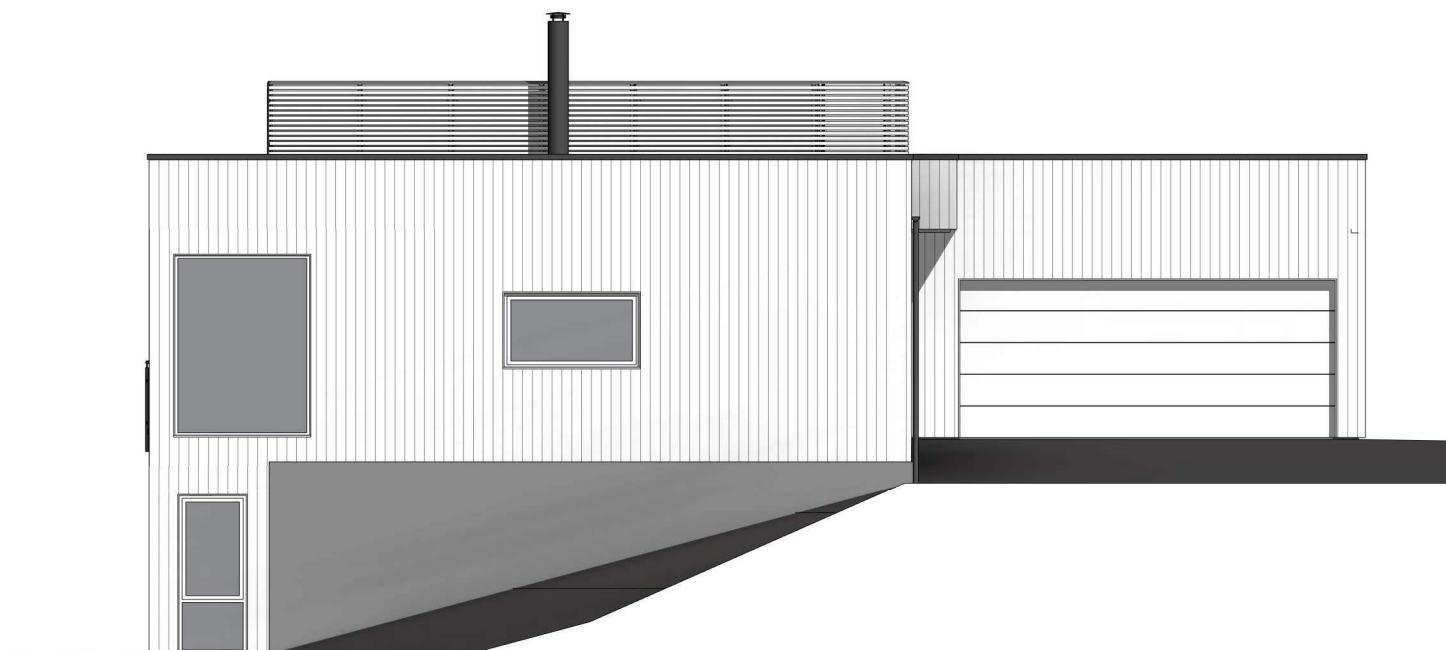

sørvest
1 : 100



sørøst
1 : 100

Rev.	Revisjonen gjelder	Utført	Kontr.	Dato
G	Rev.vask+parapet gar	ib	HHFr	10.06.22
F	Red.totallengde 10cm	ib	HHFr	08.06.22
E	Rev.utv.trapp	ib	HHFr	23.08.21
D	Justert iht.mail	ib	HHFr	11.08.21
C	Rev.planløsning	ib	HHFr	09.07.21
B	Rev.utv.trapp	ib	HHFr	29.06.21
A	Justert iht.mail/skisse	ib	HHFr	28.06.21

Amalie H.Skauge & Erik Hausberg
Enebolig 304/43
Rotevikshaugen 23, Frekhaug Aiver kommune

Målestokk	Dato
1 : 100	05.05.21
Tegnet	ib
Kontr.	HHFrekh



Hellvik Hus AS
Jærveien 1250, 4375 Hellvik
51 46 16 00
firmapost@hellvikhus.no
www.hellvikhus.no

Prosjekt status	Rev.	
Skisse	G	
Tegning nr.	Prosjekt nr.	Original
A-02		Karma
Tittel		
Fasader I		