


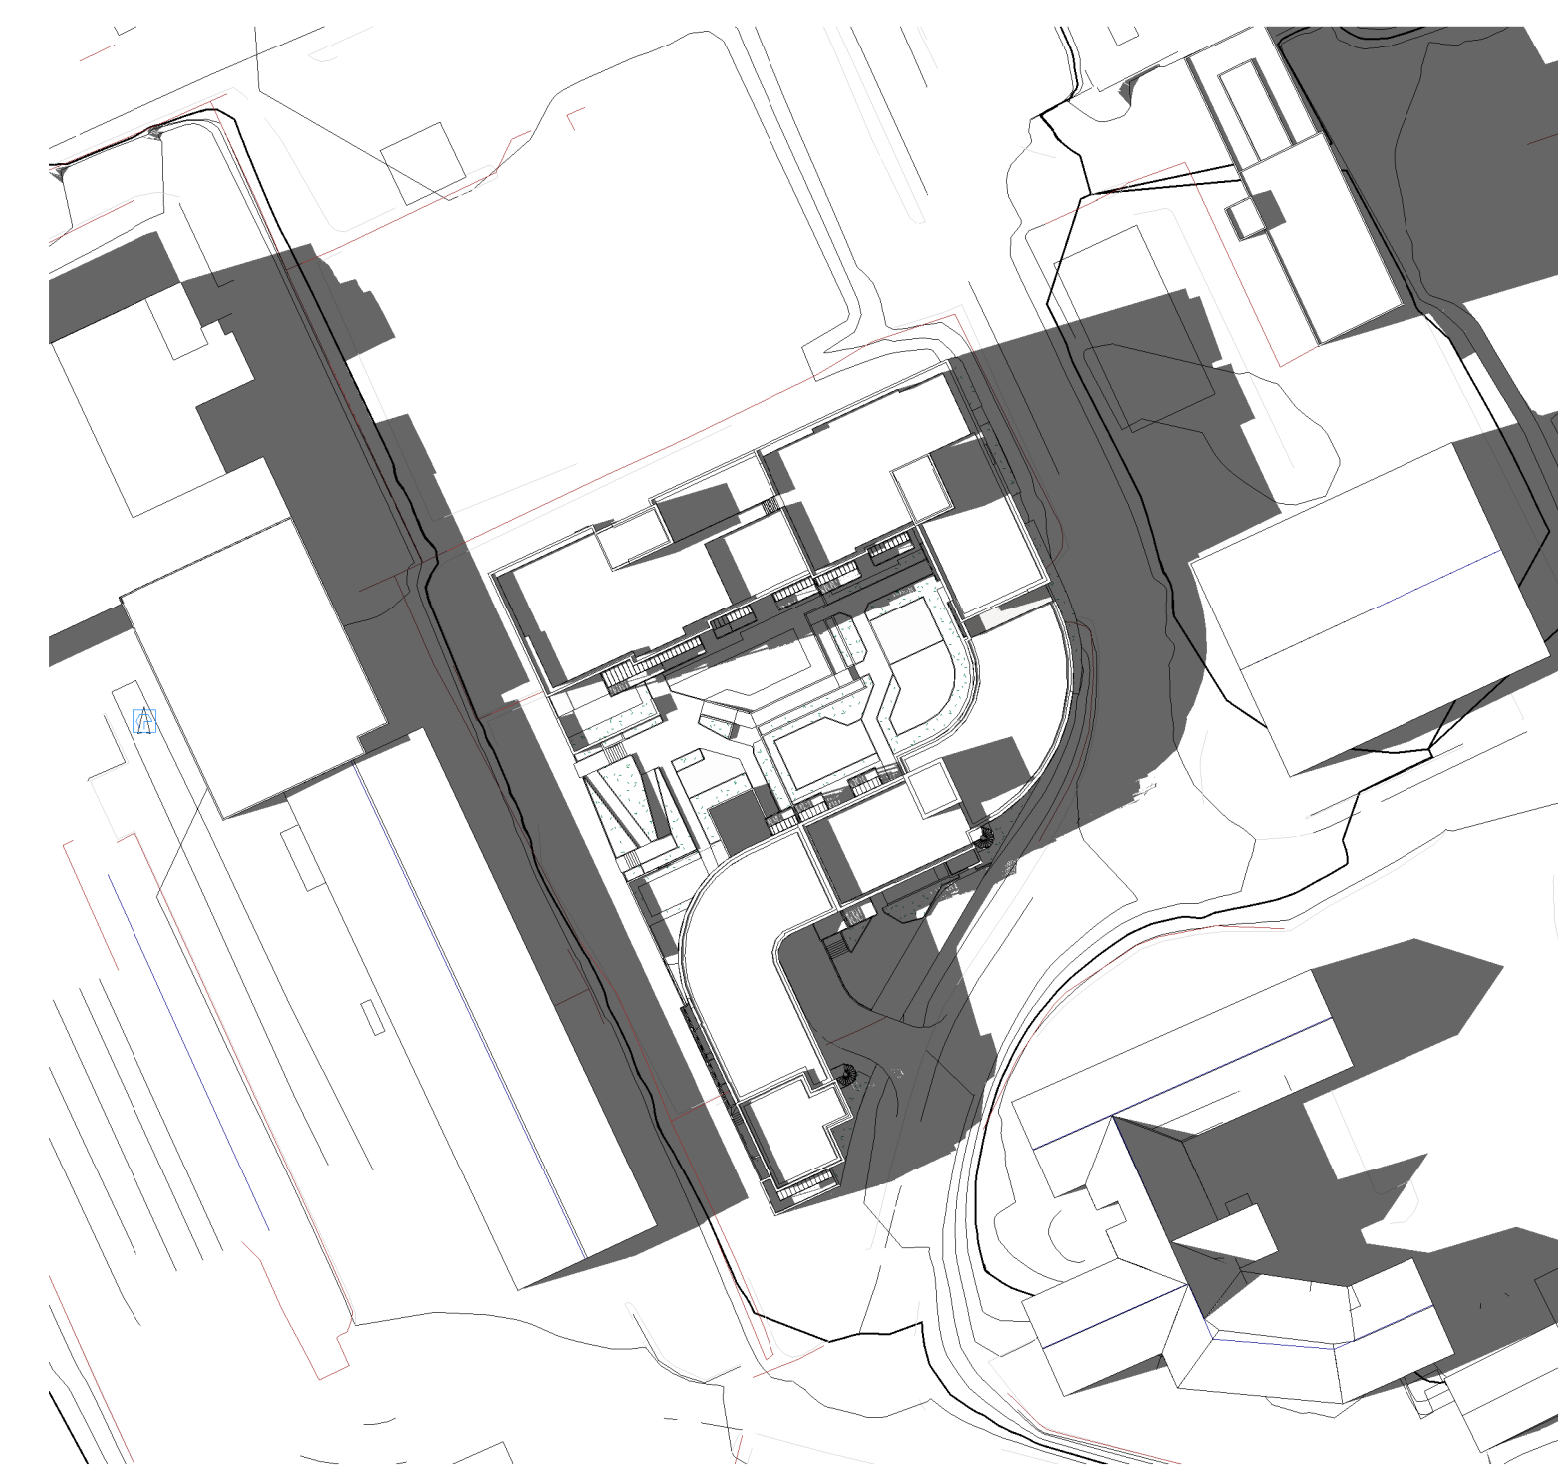

	REV	[DATE]	[BESKRIVELSE]	TEGN	KO
2010-tereng	ARKITEKT KONTORET BØRTVIK & CARLSEN AS HAGELIA 8, 5814 SOGA TELEFON: 400 41 614 post@arktk.no				
PROSJEKT-ÅR: 20010					
TEGNET AV: MMC					
KONTET AV: PJC					
ARKITEKTPELLEID: A1					
MALESTED: 18.04.21	TELTAGSNAVN: Orten Prosjekt				
DAED: 18.04.21	ØRE (ÅR): 1888/421				
SØKNAD	PROSJEKTSNAMN: Kvassnesvegen 33				
TEGNNUMMER:	TEGNNAMN:	REVISJON:			
A1-198	Solstaden - 20 aug				