

GAUSTAD 51



1:100

339/12

11/2-22

Redskapshus


5919 FREKHAUG

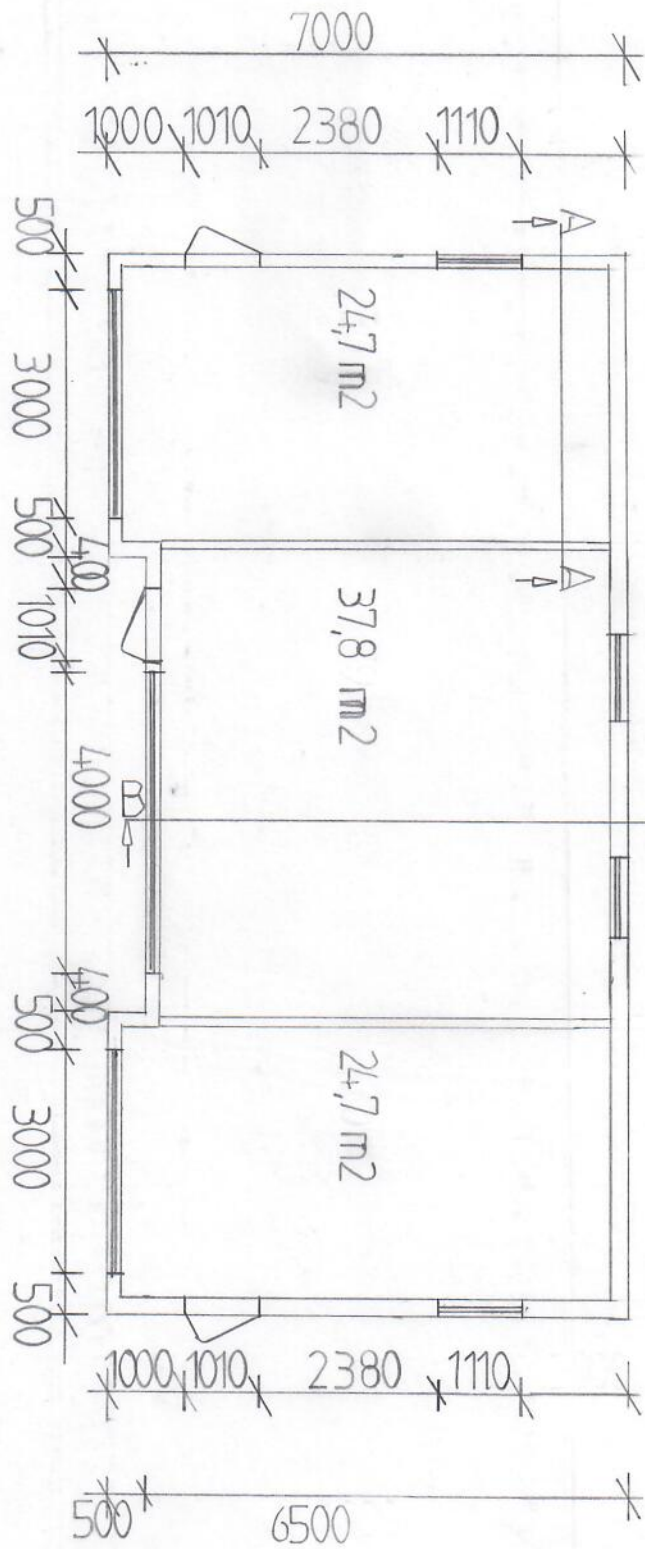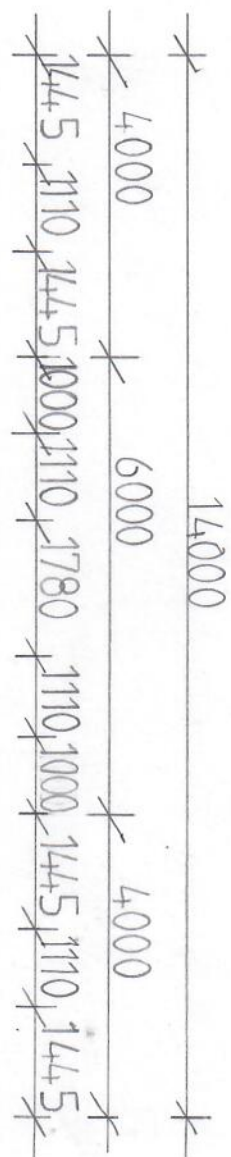

BYA 95 m²

Gaustad 51	1:100	10/2-22
	339/2	
Redskapshus	5919	FREKHAUG


SNITT: B

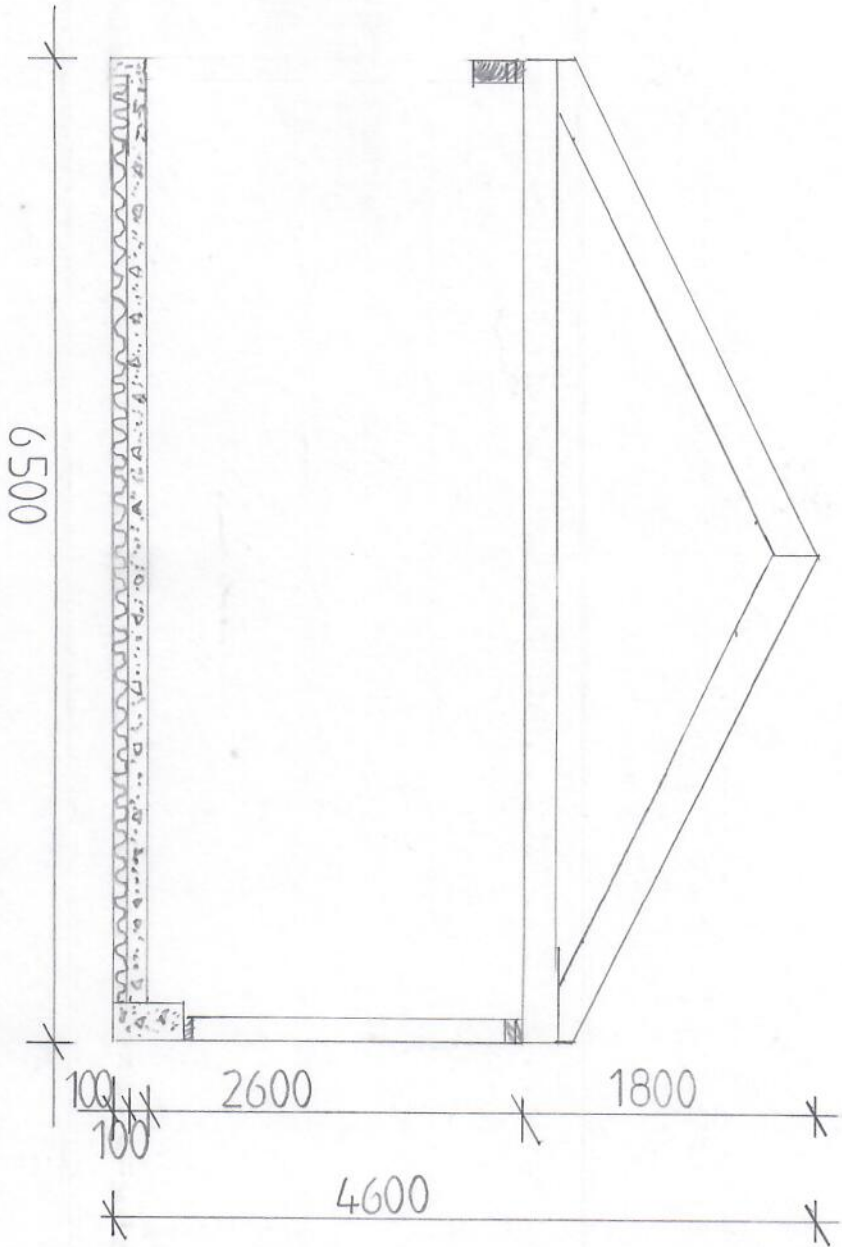

Gaustad 51	1:50	11 / 2-22
------------	------	-----------

5919 FREKHAUG

SNITTA:A

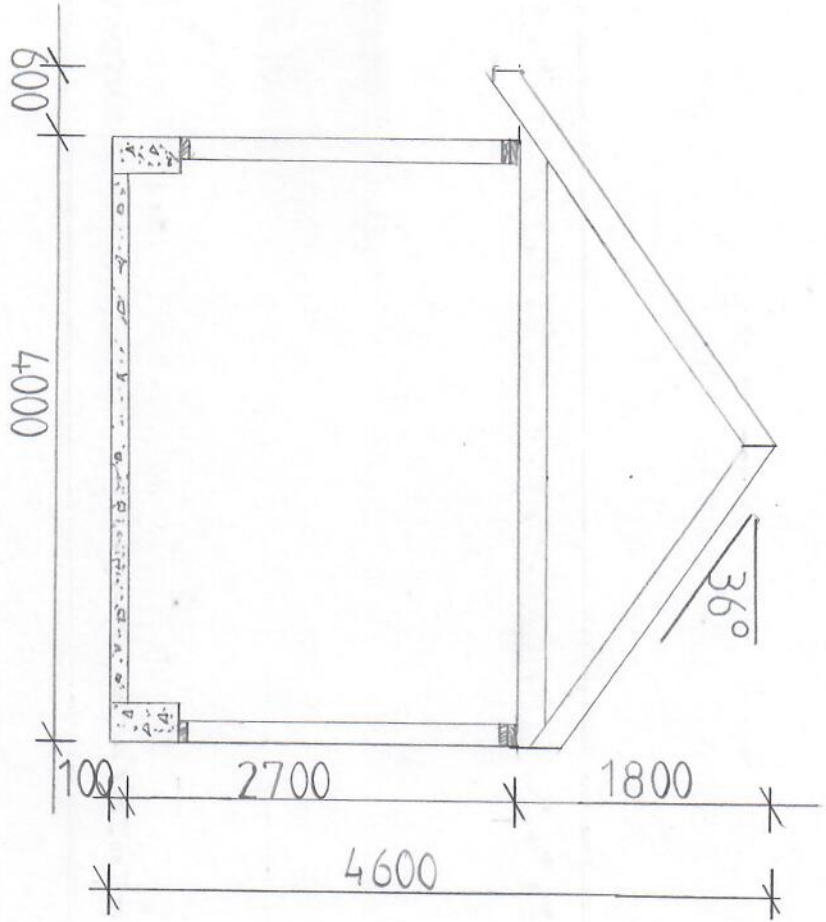

Gaustad 51	1:50	11/2-22
	339/12	
5919 FREKHAUG		