


Fasade Syd



Fasade vest



Fasade nord

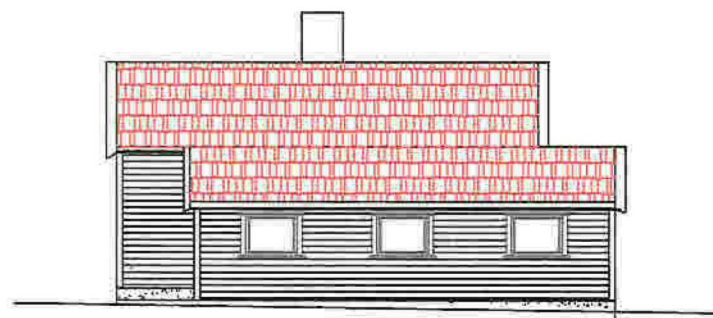

Fasade øst

Fasader

Byggherre:	Vibeke Ekehaug og Jo Einar Vabø
Adresse:	Krossneet 28
Prosjekt:	Tilbygg
Dato:	19.05.2022
Tegnet av:	SAD
Målestokk 1:150	