


Ny Bod

FASADE MOT ØST

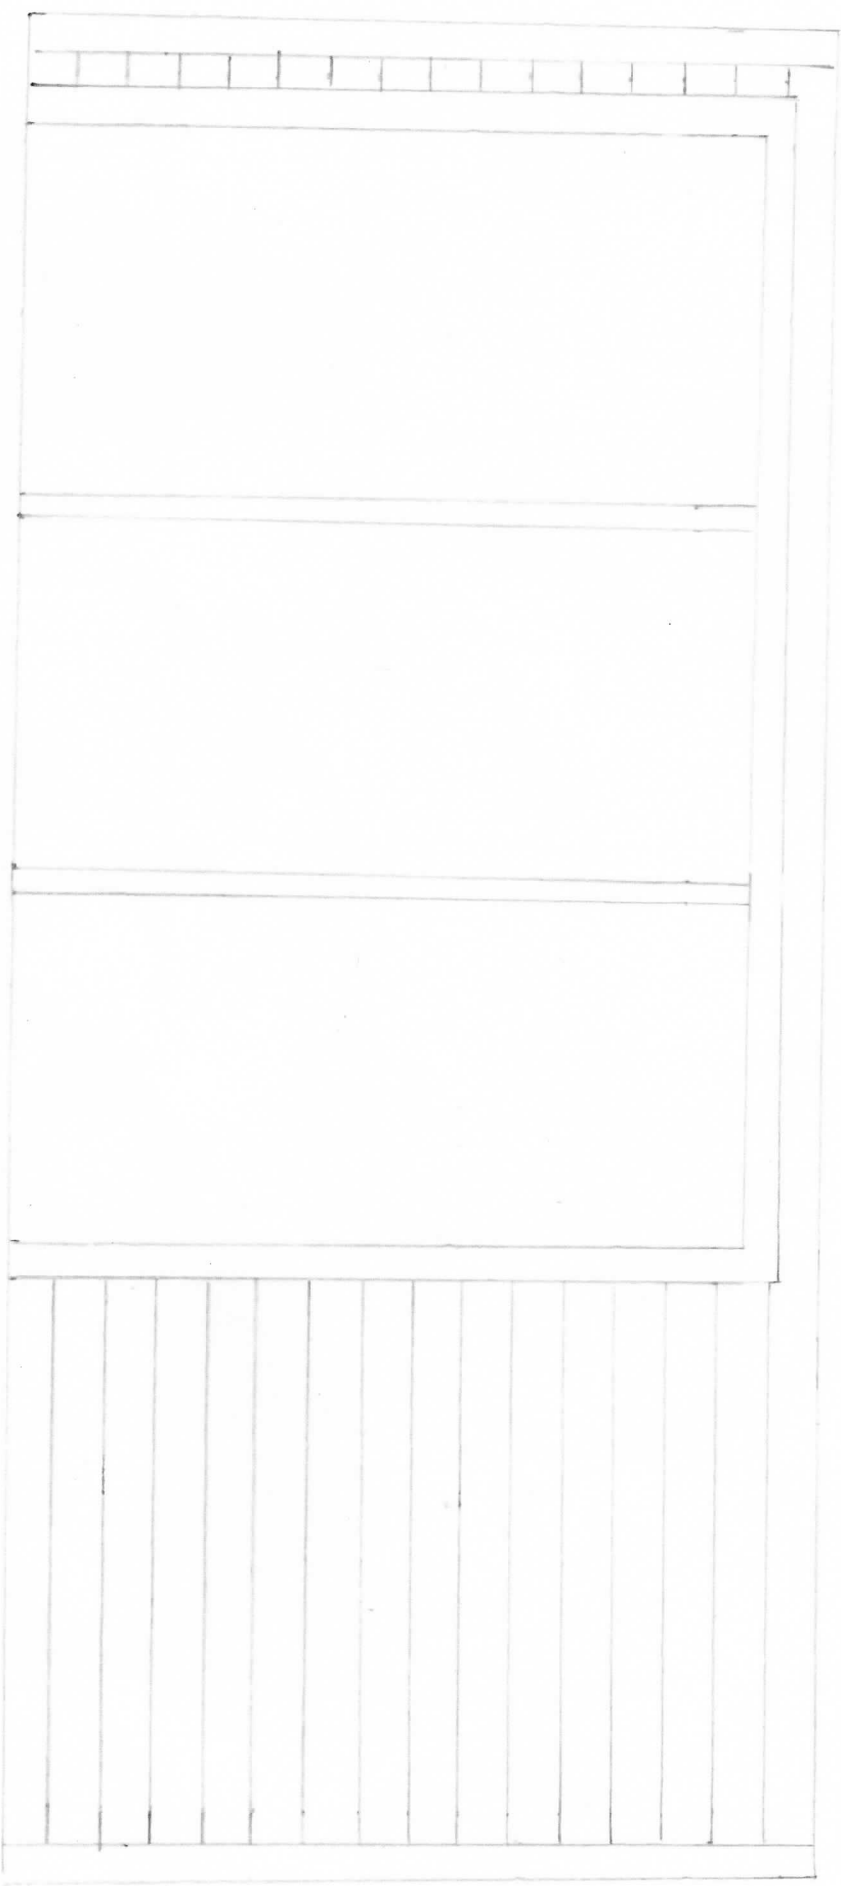

N. 1. 2