


HOR. KURV.				R=5.13				R=9.35	
BREDDEUTV.									
VEIBANE H.	2.96	2.14	1.83	1.52	1.58	1.64	1.70	1.70	
SKJ./FYLL.	0.00	0.04	-0.03	0.49	-0.08	0.11	-0.22	-2.50	

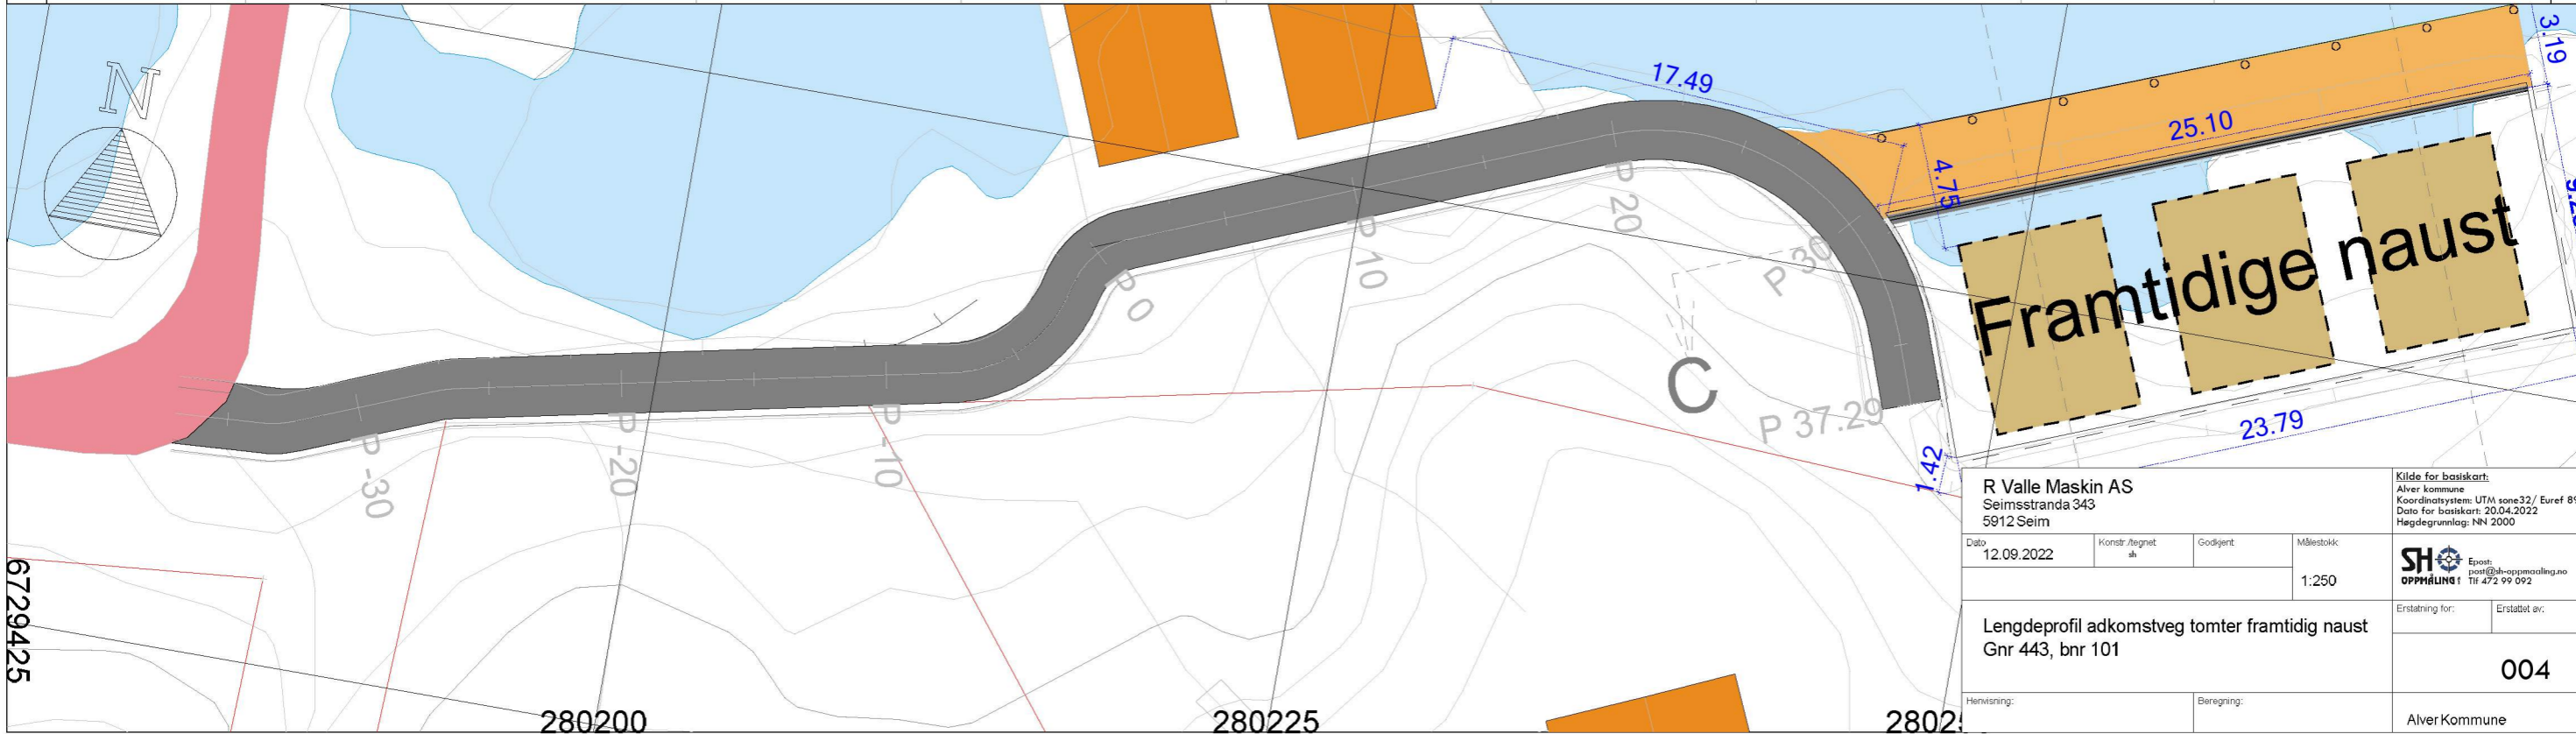

R Valle Maskin AS Seimsstranda 343 5912 Seim				Kilde for basiskart: Alver kommune Koordinatystem: UTM zone32 / Euref 89 Dato for basiskart: 20.04.2022 Høgdegrunnlag: NN 2000	
Dato	Konstr. tegnet	Godkjent	Målestokk	SH OPPMÅLING	
12.09.2022	sh		1:250	Epost: post@sh-oppmaling.no Tlf 472 99 092	
Lengdeprofil adkomstveg tomter framtidig naust Gnr 443, bnr 101				Erstattet av:	Erstattet av:
				004	
Henvisning:		Beregning:		Alver Kommune	

6729425

280200

280225

2802