



Fasade Sør

1:100

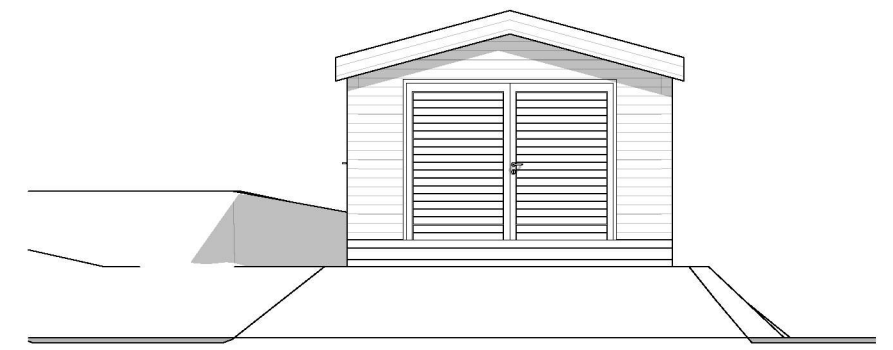


Fasade Vest

1:100

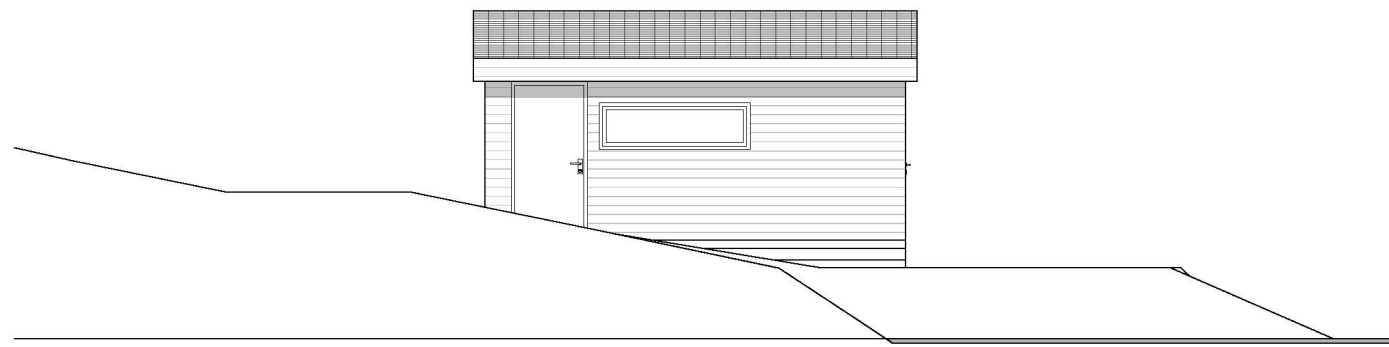


Fasade Nord

1:100

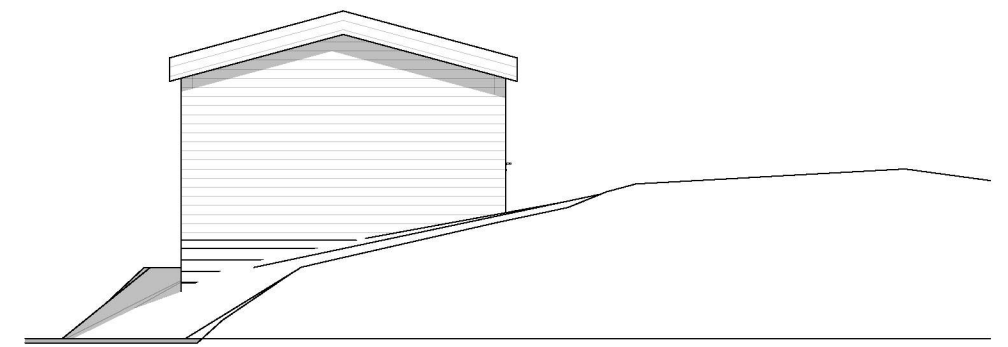

Fasade Øst

1:100

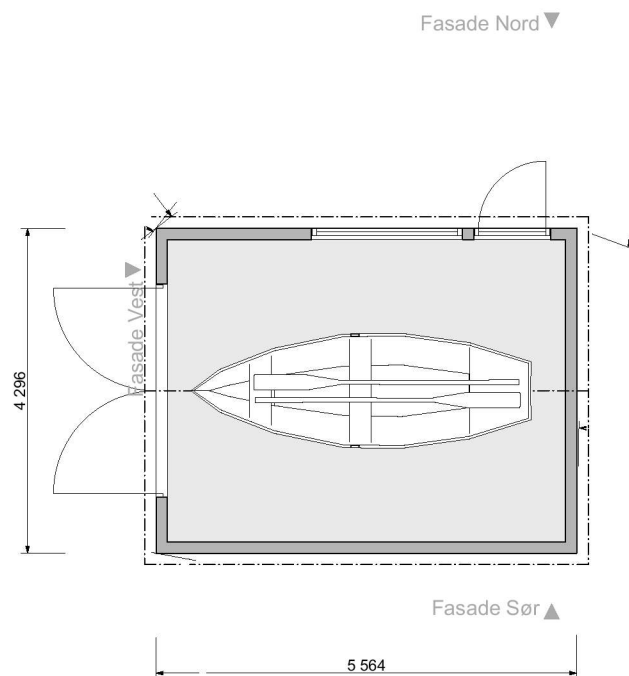


Fasade Øst ▲

BYA Naust  
23,9 m<sup>2</sup>  
BRA Naust  
21,1 m<sup>2</sup>

Fasade Nord ▼

Fasade Sør ▲

		ACCORDING TO INTERNATIONAL LAWS, THIS DRAWING IS THE PROPERTY OF ARKOCONSULT AS. THE DRAWING CAN NOT BE USED, MADE PUBLIC OR HANDED OVER TO A THIRD PART WITHOUT OUR WRITTEN CONSENT. ANY INFRINGEMENT WILL LEAD TO LEGAL PROCEEDINGS.	
SKURTVEIT - HYTTE		PROJECT NO.:	2015217
OSPENESET, RADØY		DRAWING NO.:	2015217A40-3
Naust		SCALE: 1:100	FORMAT: A3
REV/ DESCRIPTION:	 ARKOCONSULT AS, Postboks 103, 5291 Valestrandsfossen Tel.: 56390003 - Fax.: 56191130 - Mob.: 93241511 Mail: post@arkoconsult.no - Org.nr. 997 089 782 MVA	DRAWN: KFJ	DATE: 17.08.2022
		CHECKED:	