


8,40m


3,50

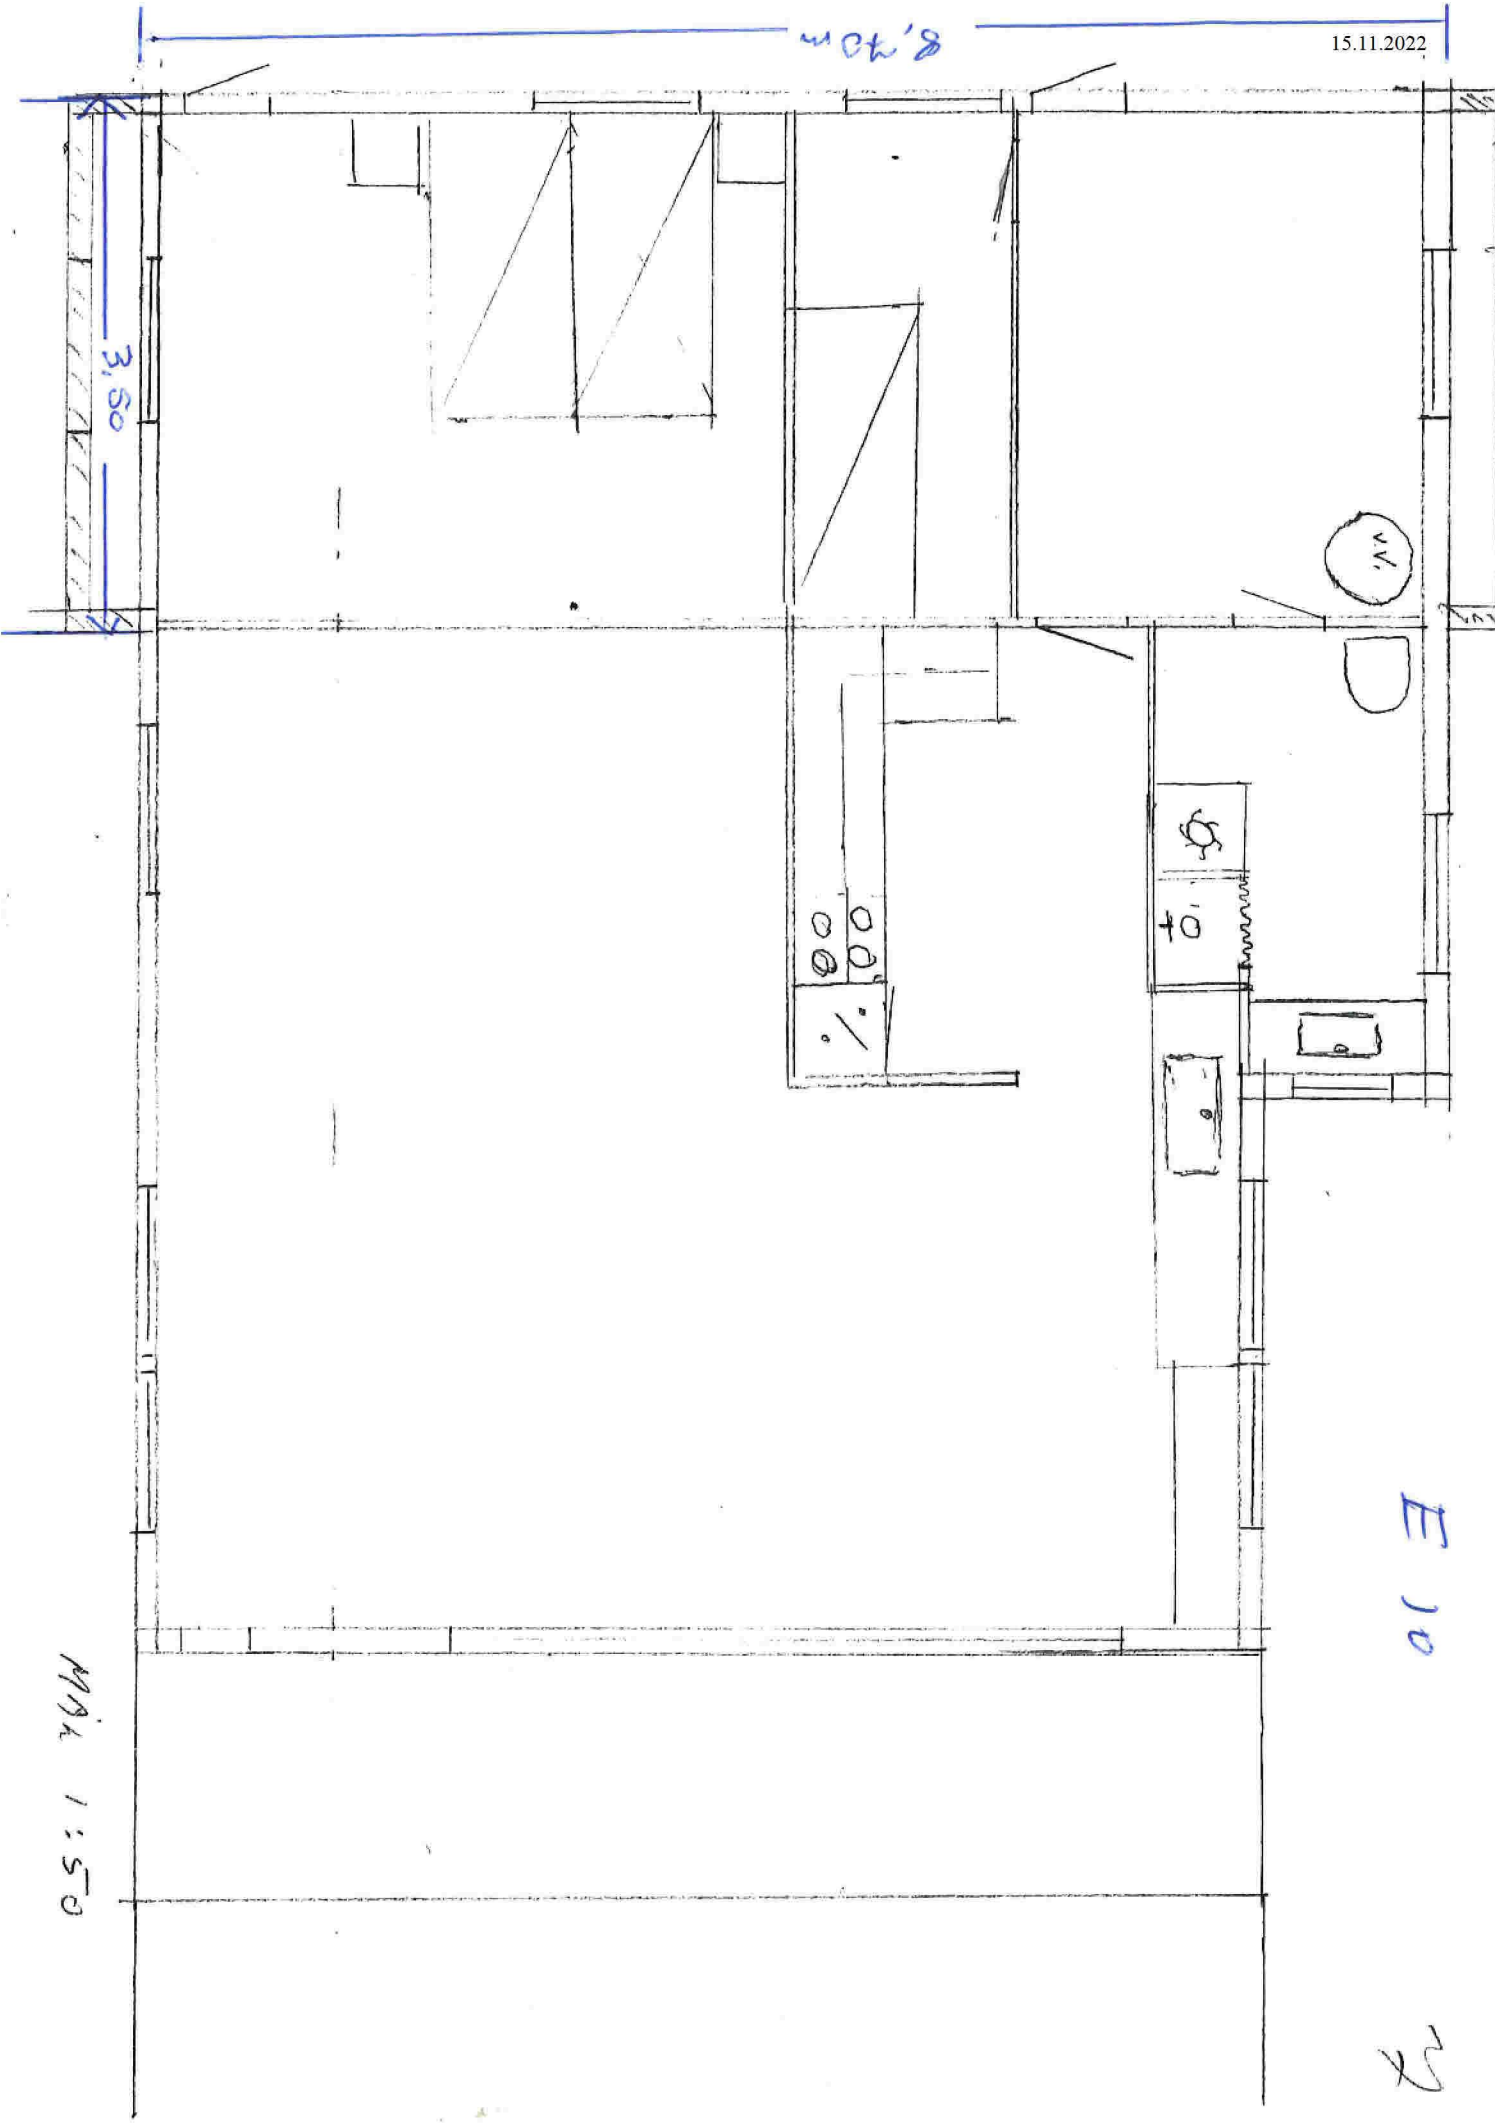

E 10

MAK 15.11.2022

MAK

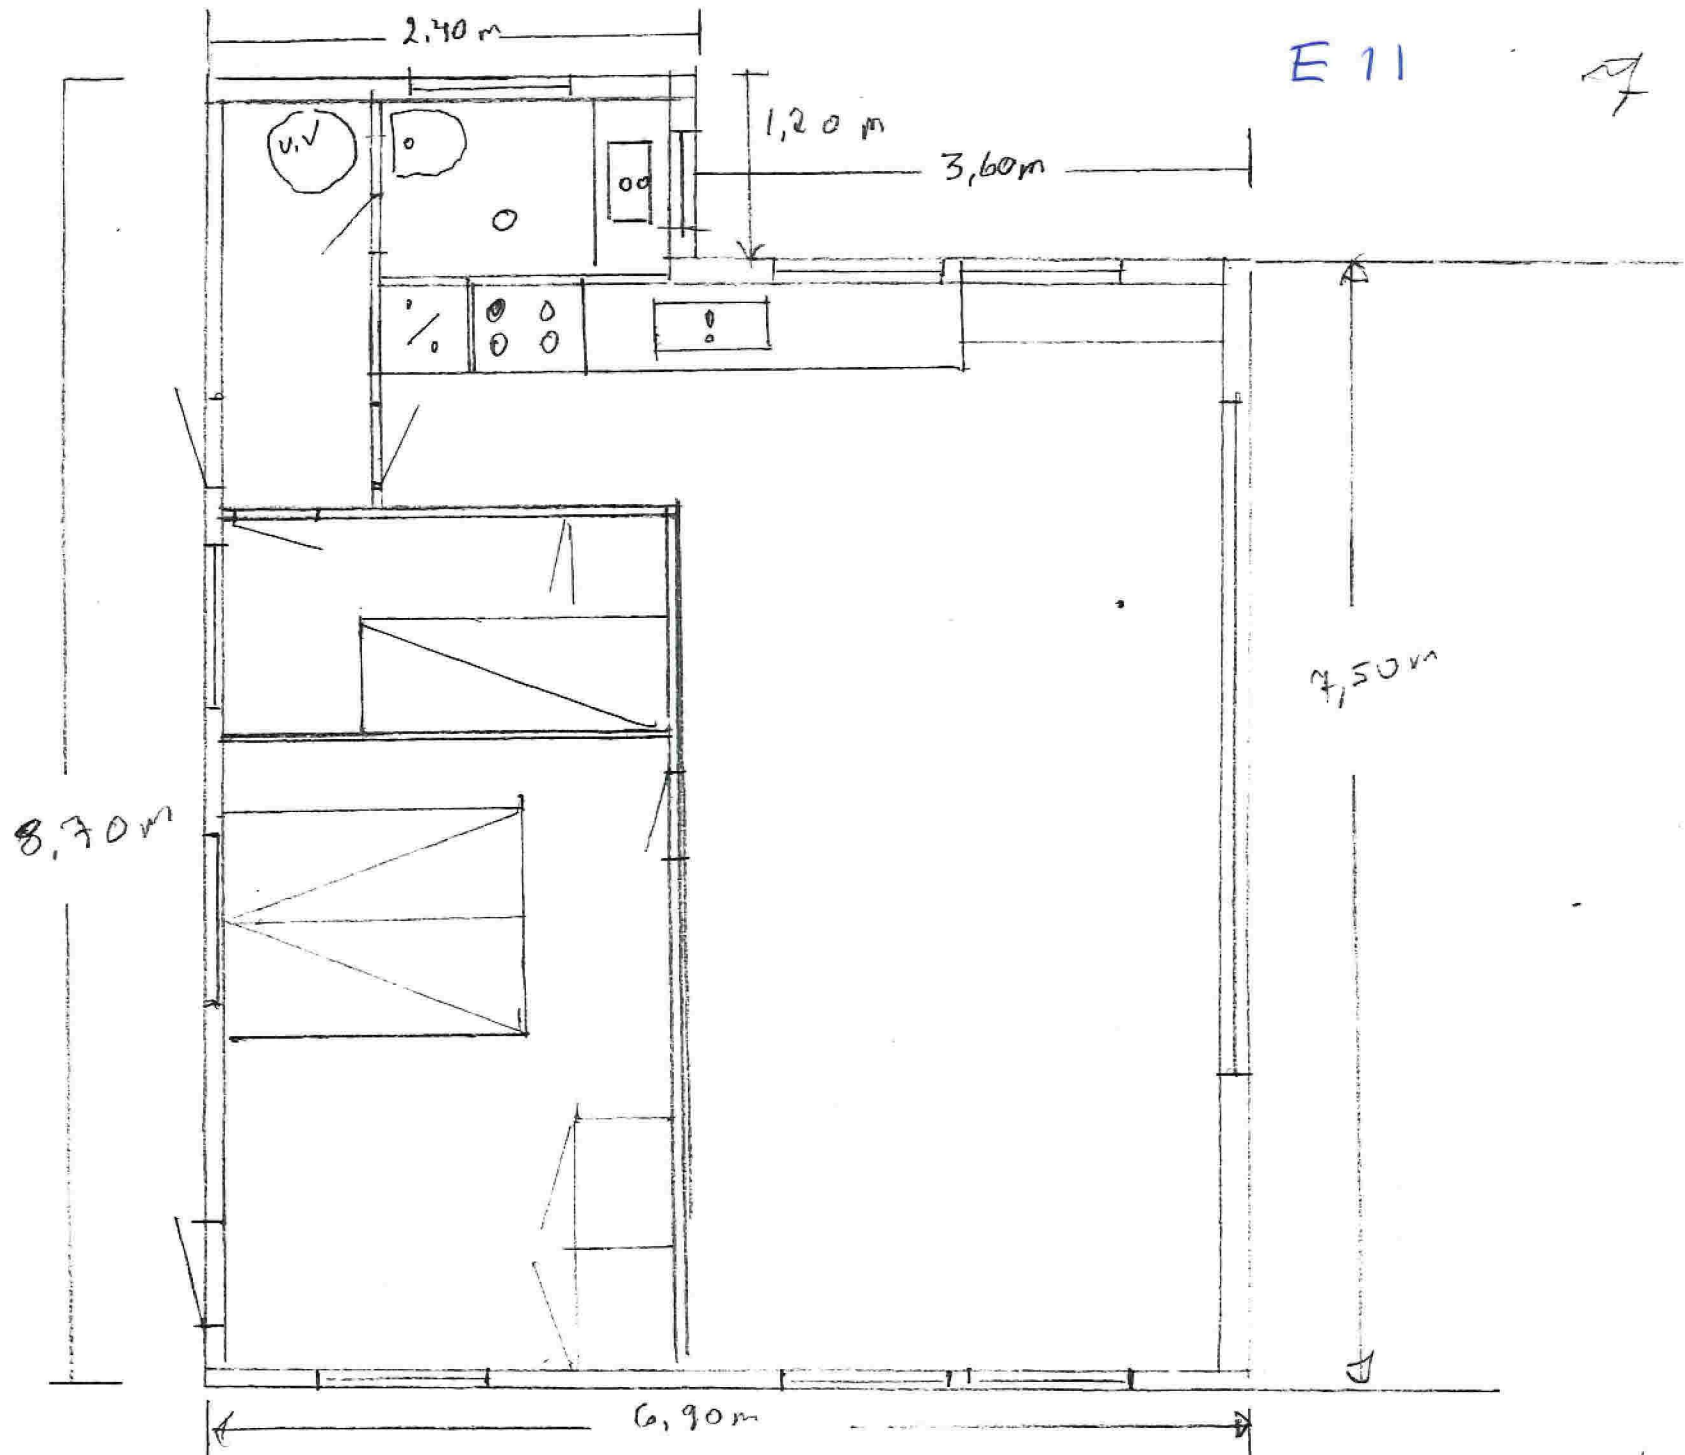

E 11 ↗

8,70m

4,50m

2,40m

1,20m

3,60m

6,90m

NÄRERENDE PLANLÖSNING 1:50