



03.11.22			1:50	1
TRAKTORGARASJE TILBYGG UTHUS				FRANK RUNE DALE
GNR/BNP 324/7				

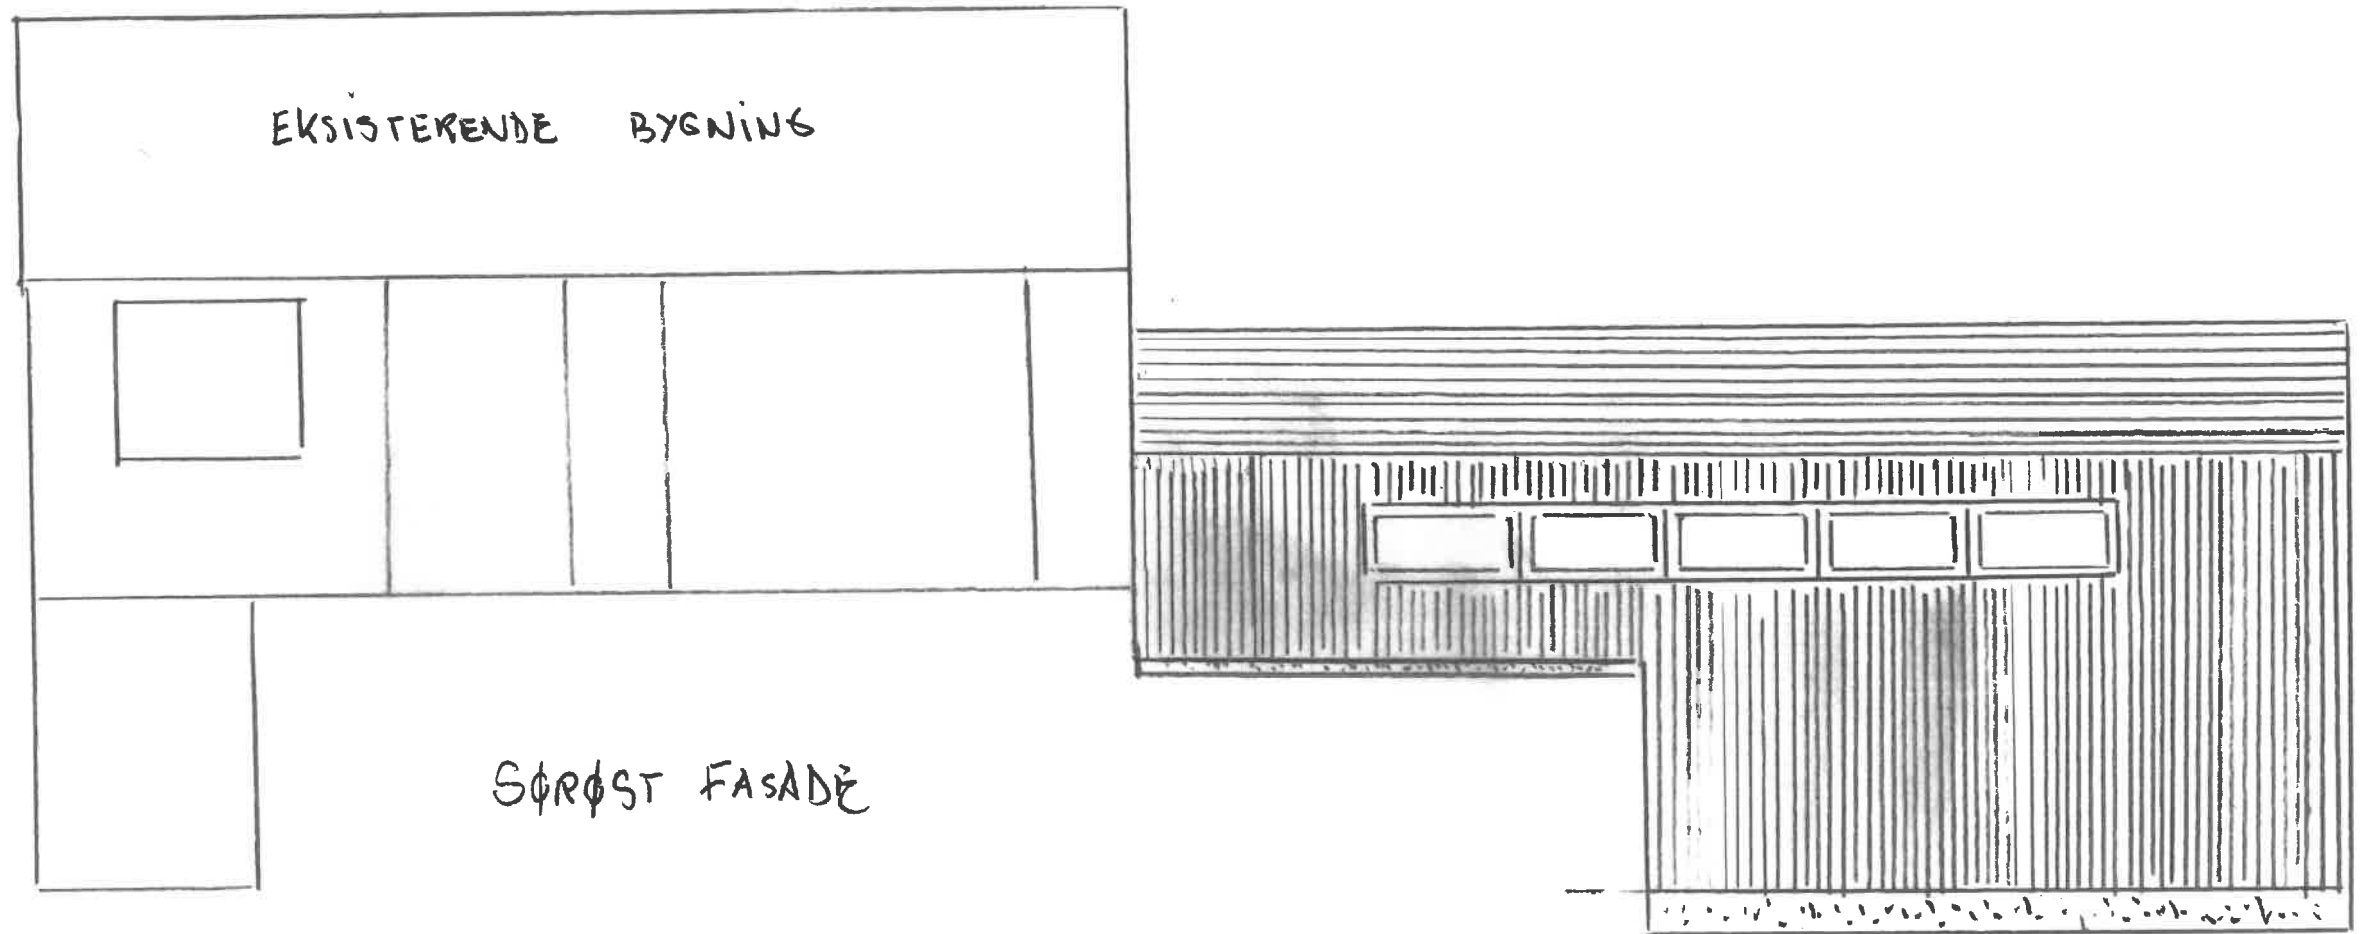

EKSISTERENDE BYGNING

SØRØST FASADE

03.11.22			1:50	2
TRAKTOR GARASSE TILBYGG UTHUS				FRANK PUNE DÅLE
GNR/BNR 324/7				

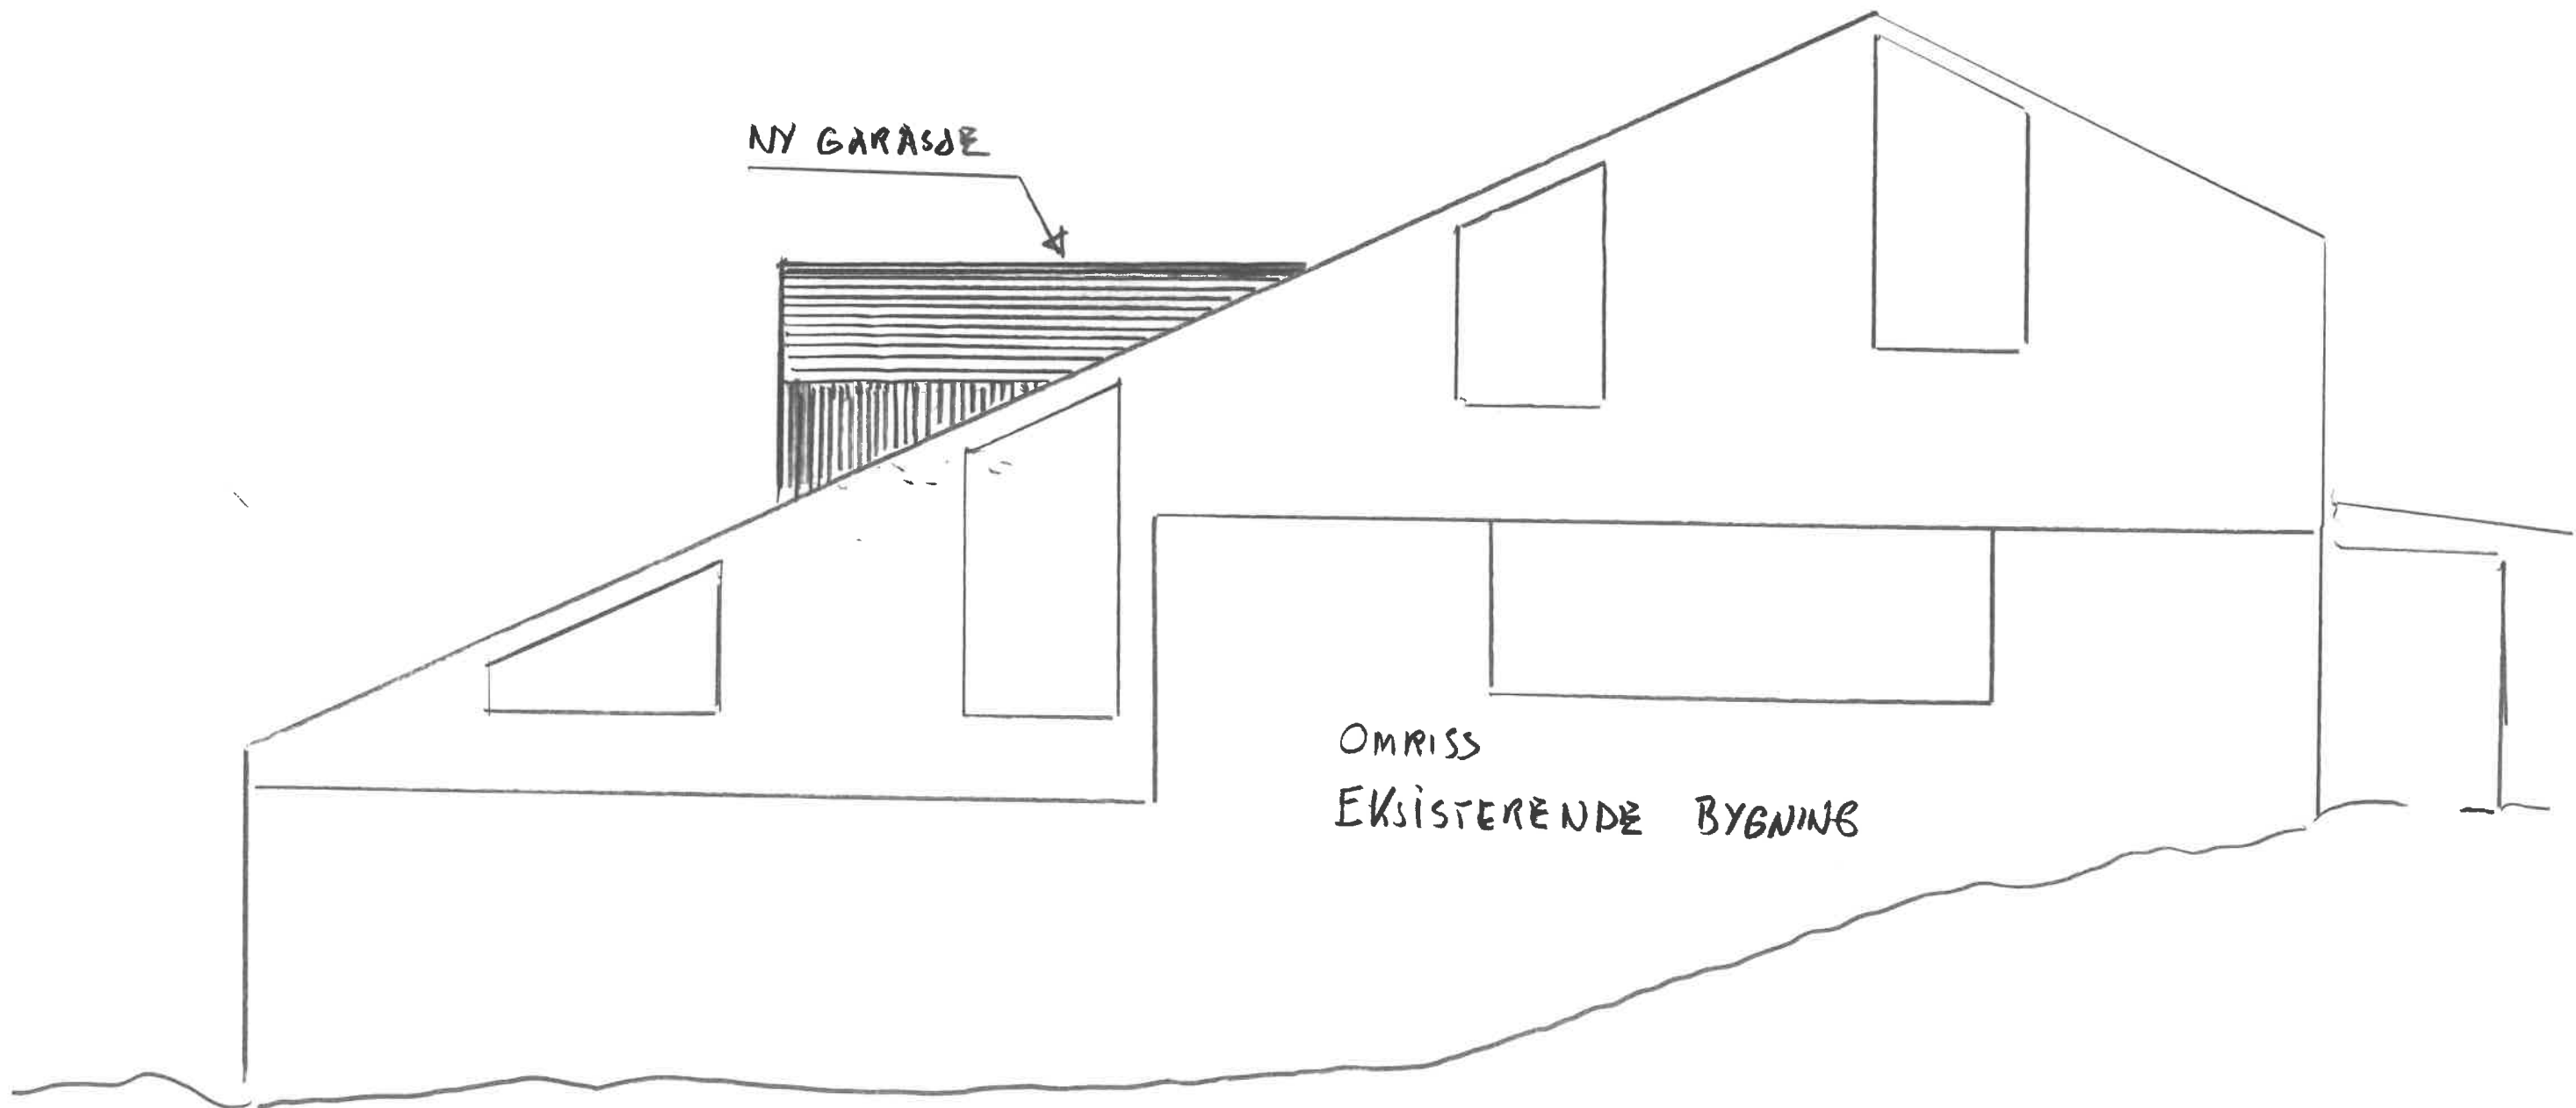


NY GARASJE

OMRISSE
EKSISTERENDE BYGNING

FASADE MOT SØKVEST

03-11-22			1:50	3
TRAKTOR GARASJE TILBYGG UTHUS				FRANK TRUNE DALE
GNR/BNR 324/7				

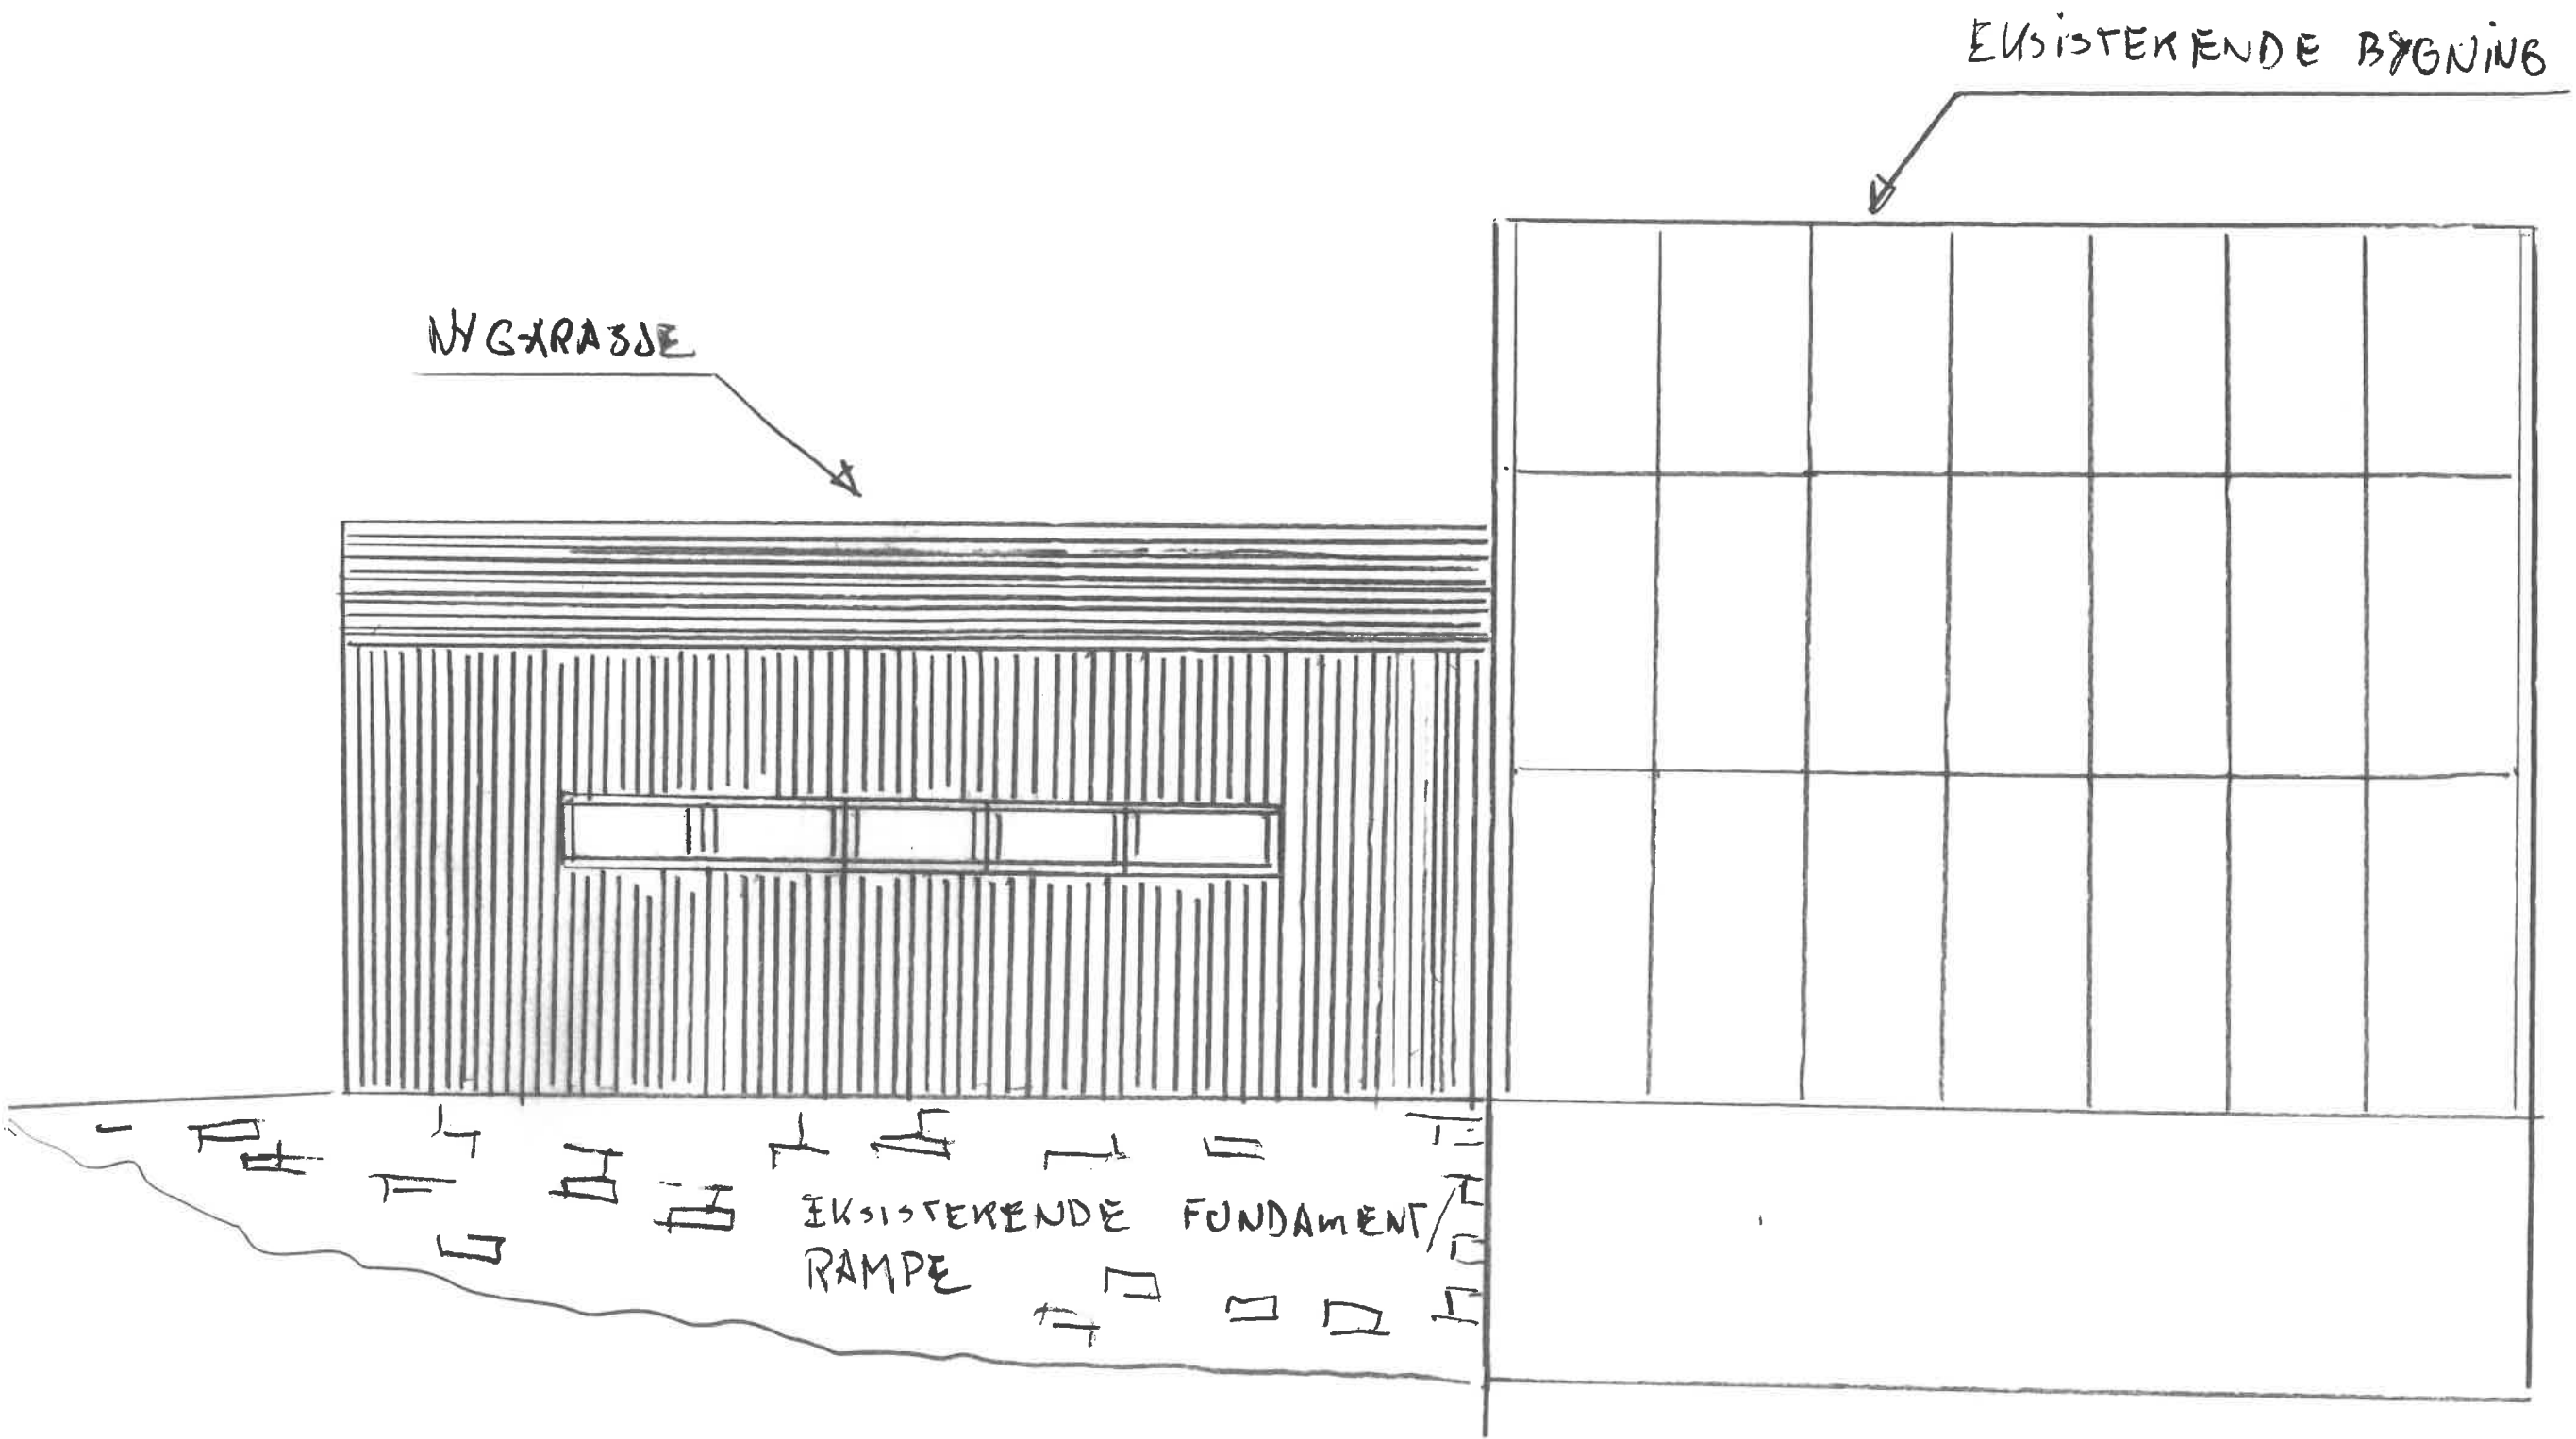

NY GARASJE


EKSISTERENDE BYGNING

EKSISTERENDE FUNDAMENT/
RAMPE

FASADE MOT NORDVEST

03.11.22		1:50	4
TRAKTOR GARASJE TILBYGG UTHUS			FRANK RUNE DALE
GNR/BNR 324/7			

OMRIS EKSISTERENDE
BYGNING

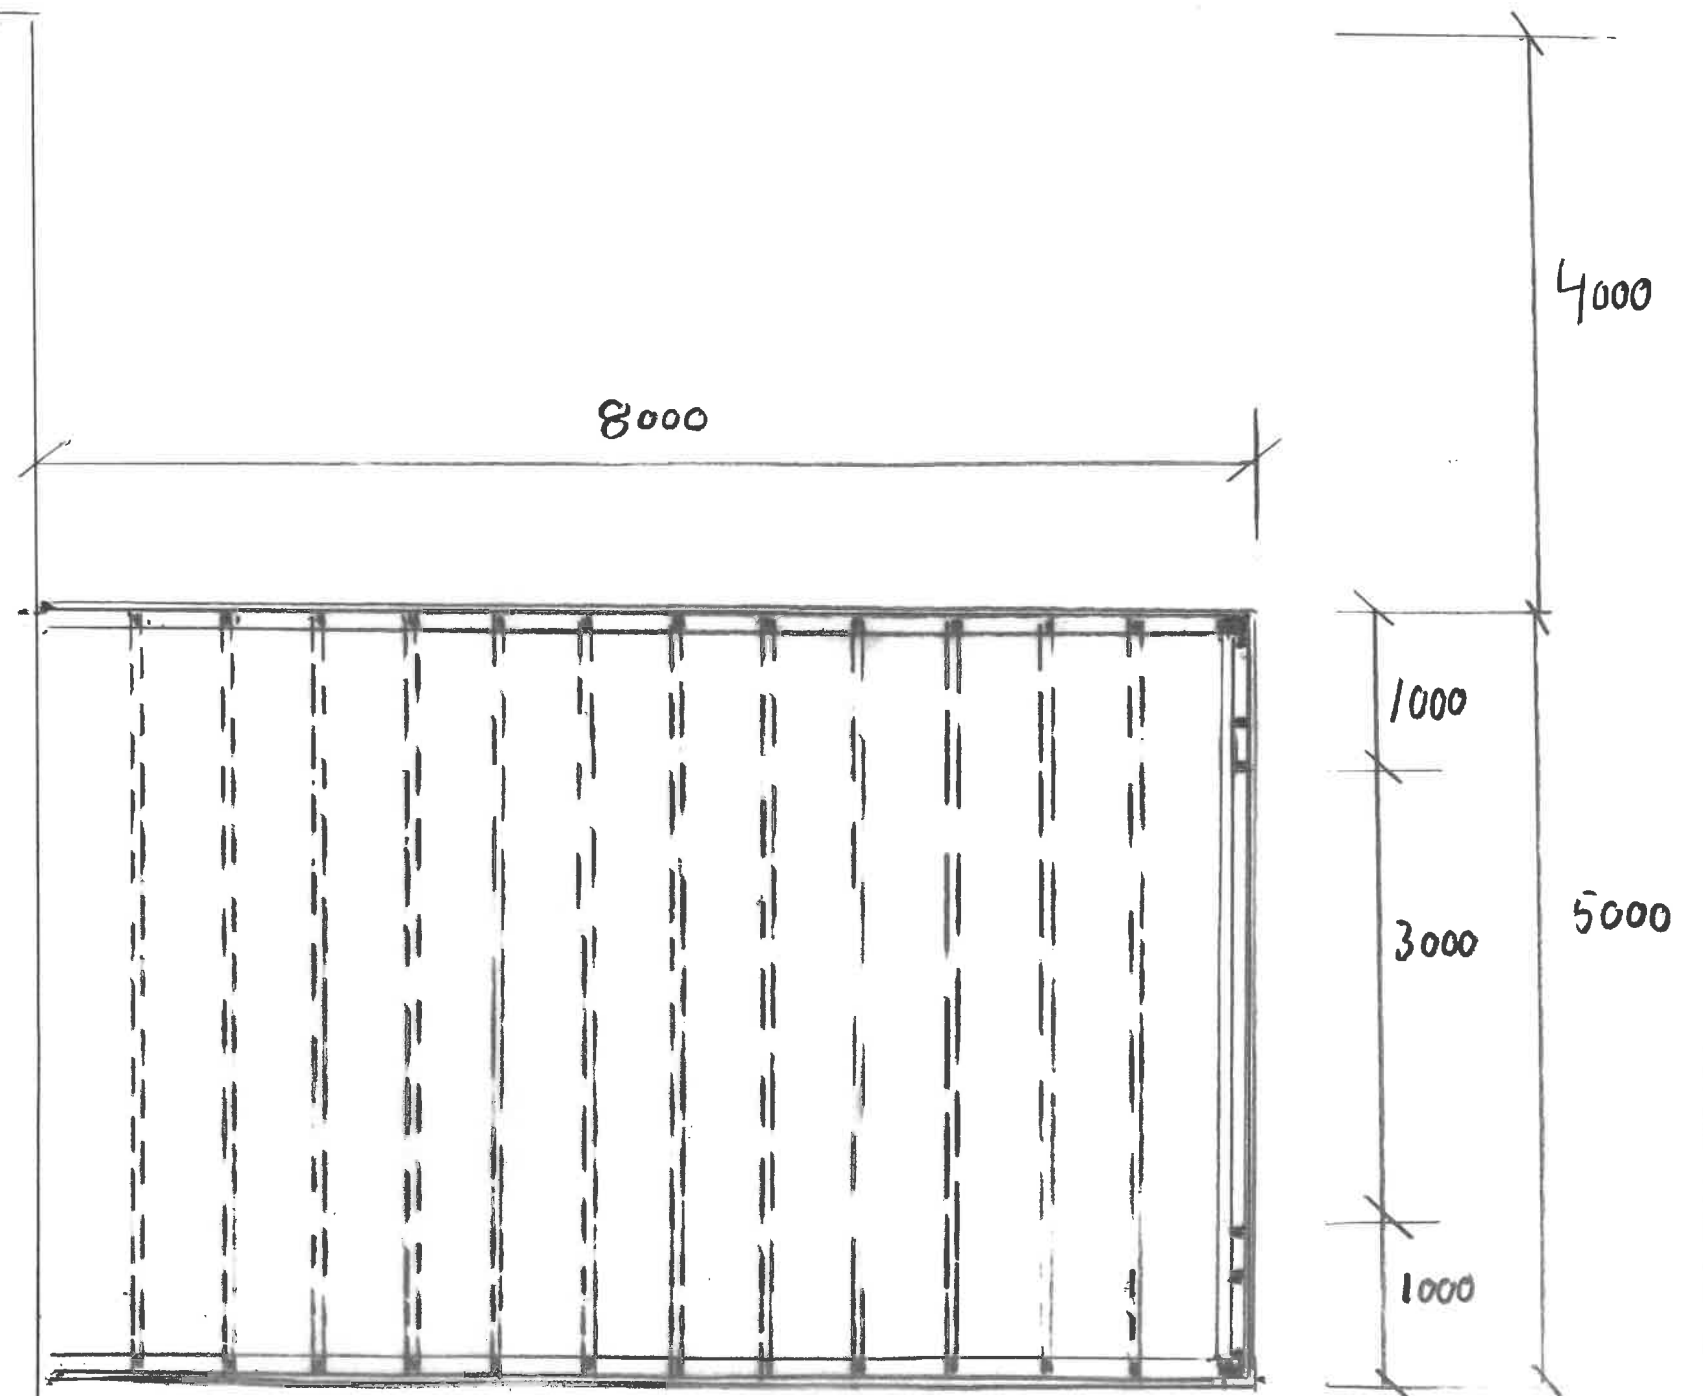

SNITT A

03.11.22		1:50	5
TRAKTORGARASJE TIL BYGGS UTHUS			FRANK RUNE DALE
GNR/BNR 324/7			