



Profil P1

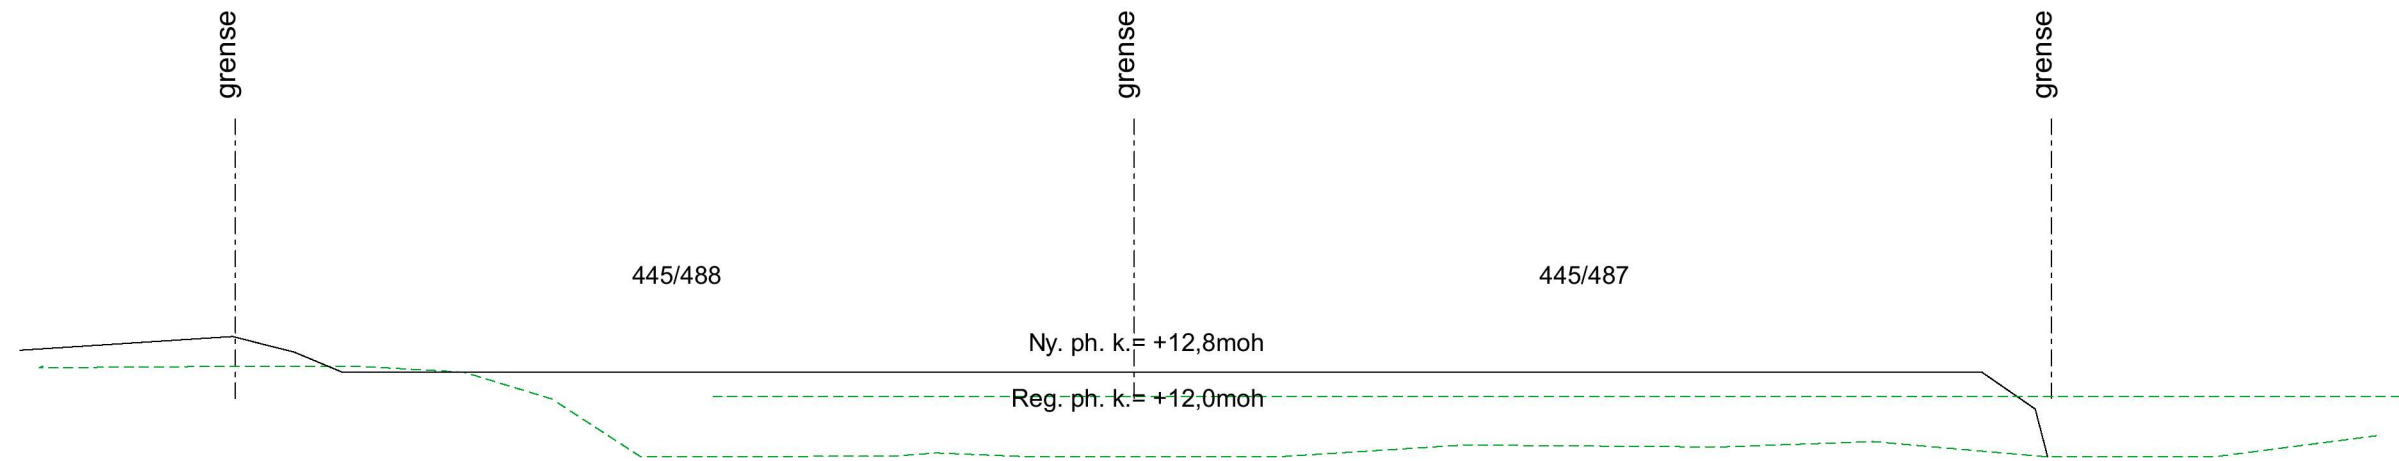

Profil P2

							NOTATER/ANM.:	P-ROM. m ²	P-ROM. m ²	BYA m ²	Tegningsnr.: E-02	 Florvaag Hus AS, Minde alle 43, www.florvaaghus.no	Prosjektnavn.: Planering av tomter	
								B.R.A. m ²	B.R.A. m ²	BRA -tot. m ²	Mål: 1:250		Tiltakshaver.: Langhøyane As	
								P-ROM. m ²	P-ROM. m ²	BRA (utv./kalt) m ²	Dato: 13.09.22		Byggeplassadresse: Gnr./Bnr.: 445/487, 488, 493, 494, 495, 497, 498	Langhøyane 5936 Manger
								B.R.A. m ²	B.R.A. m ²	Volum (varm del) m ³	Sign.: SH		© Alle rettigheter tilhører Florvaag Hus AS, kopiering eller bruk av disse tegningene er forbudt uten skriftlig samtykke	Type tegning: Profil
Rev.:	Dato:	Revisjonen gjelder (ref.):		Sign:	Rev.:	Dato:	Revisjonen gjelder (ref.):		Sign:					