




FRONT GAVEL

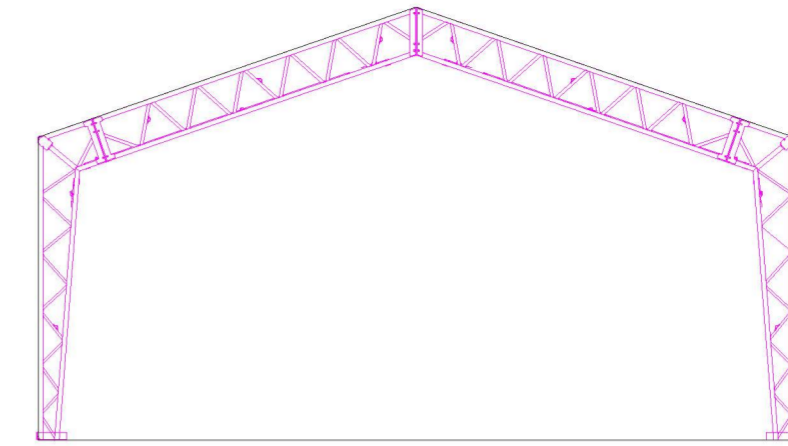


FAGVERK/SNITT

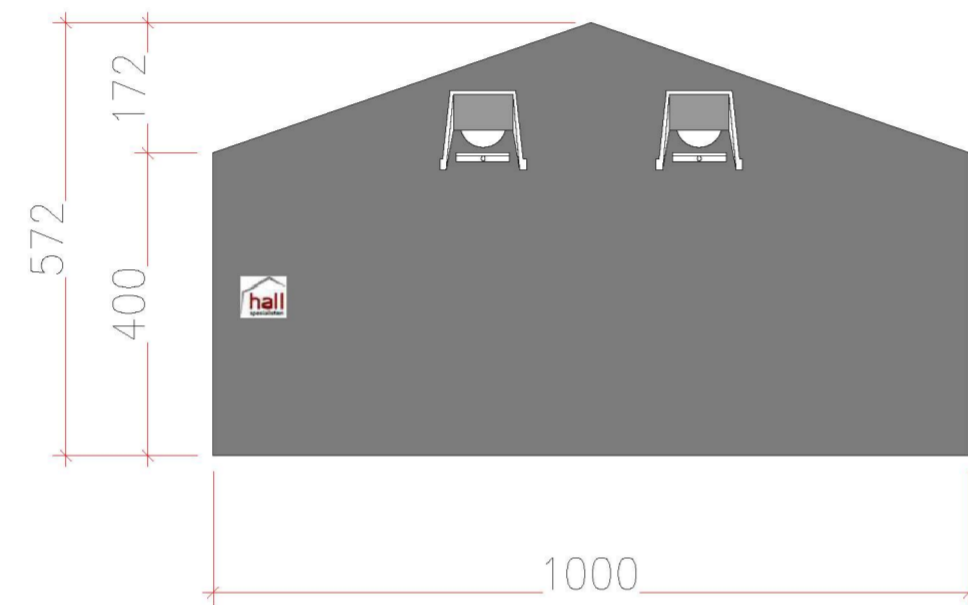

BAK GAVEL

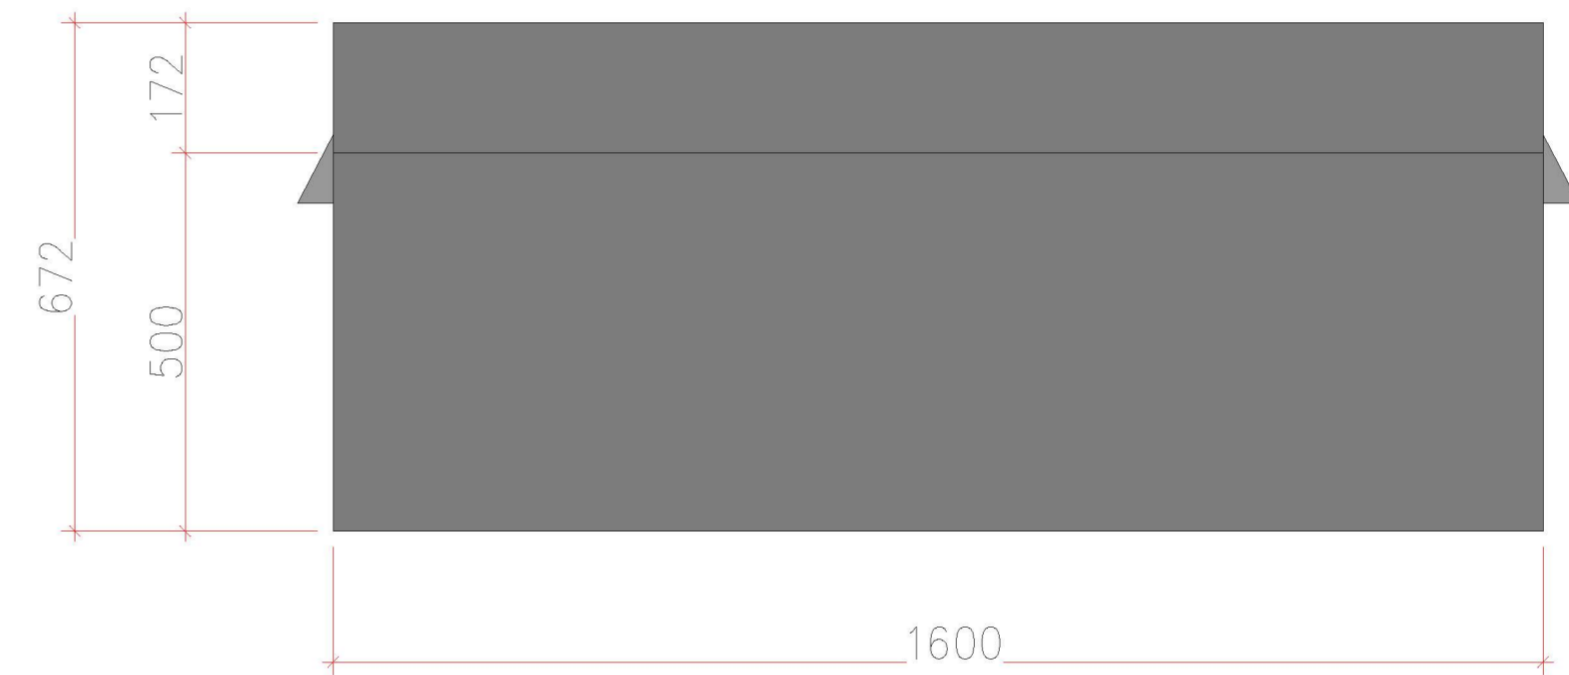

VENSTRE / HØYRE SIDA

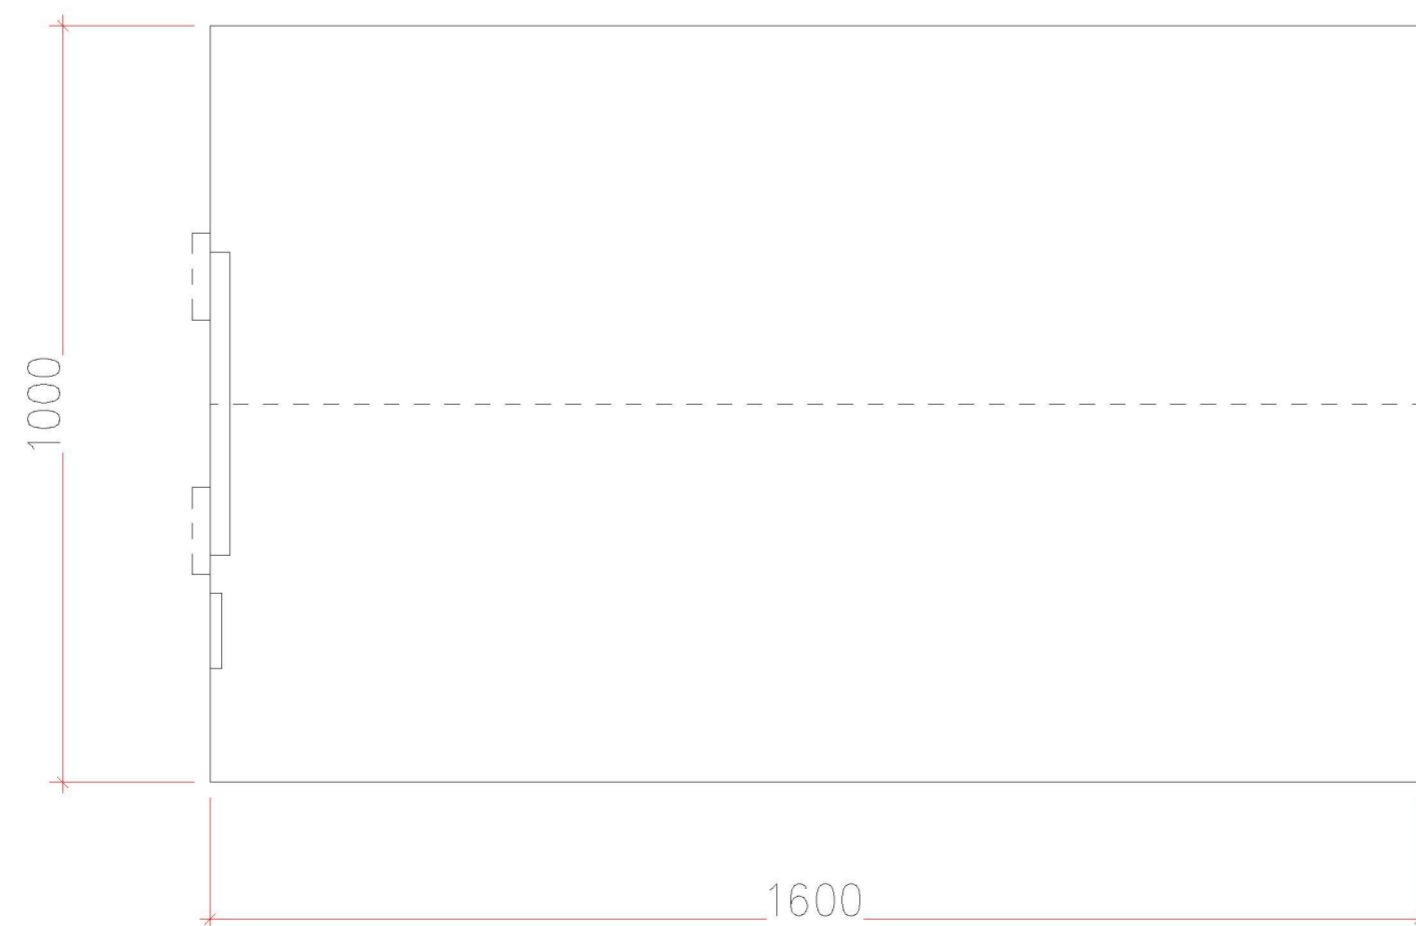

PLAN

Please do not use this sketch for further accurate design of structures and ancillary installations.
Contact Hallspecialisten.AS for this purpose

UNLESS OTHERWISE SPECIFIED: DIMENSIONS ARE IN MILLIMETERS SURFACE FINISH: TOLERANCES: LINEAR: ANGULAR:	FINISH: GREY	DEBUR AND BREAK SHARP EDGES																									
<table border="1"> <tr> <th>NAME</th> <th>DATE</th> <th>DESCRIPTION</th> <th>PROJECT NR.</th> </tr> <tr> <td>DESIGNED BY: RK</td> <td>11.2022</td> <td></td> <td></td> </tr> <tr> <td>DRAWN BY: RK</td> <td>11.2022</td> <td></td> <td></td> </tr> <tr> <td>CHECKED BY: LEM</td> <td>11.2022</td> <td></td> <td></td> </tr> </table>	NAME	DATE		DESCRIPTION	PROJECT NR.	DESIGNED BY: RK	11.2022			DRAWN BY: RK	11.2022			CHECKED BY: LEM	11.2022			<table border="1"> <tr> <td>MATERIAL: STEEL, CANVAS</td> <td>DWG NO. 10x16x4</td> <td>A2</td> </tr> <tr> <td>WEIGHT:</td> <td>SCALE: 1:100</td> <td>SHEET 1 OF 1</td> </tr> <tr> <td></td> <td></td> <td>REVISION: RO</td> </tr> </table>		MATERIAL: STEEL, CANVAS	DWG NO. 10x16x4	A2	WEIGHT:	SCALE: 1:100	SHEET 1 OF 1		
NAME	DATE	DESCRIPTION	PROJECT NR.																								
DESIGNED BY: RK	11.2022																										
DRAWN BY: RK	11.2022																										
CHECKED BY: LEM	11.2022																										
MATERIAL: STEEL, CANVAS	DWG NO. 10x16x4	A2																									
WEIGHT:	SCALE: 1:100	SHEET 1 OF 1																									
		REVISION: RO																									
<p>LEGAL NOTICE: All contents in this drawing are the property of Hallspecialisten.AS and may not be copied, distributed, reproduced, published, displayed, posted, transmitted or used in any form or by any means, in whole or in part, without Hallspecialisten.AS's prior written permission.</p>			<p>NAME: NGS10x16x4 Skisse</p>																								