


The drawing shall not be copied or be giving
third party without Hallgruppen's consent

ILLUSTRATION OF
Bygghuset Mjåtveit 1 AS's
HALL - DuoPitch 12-5 x 20m

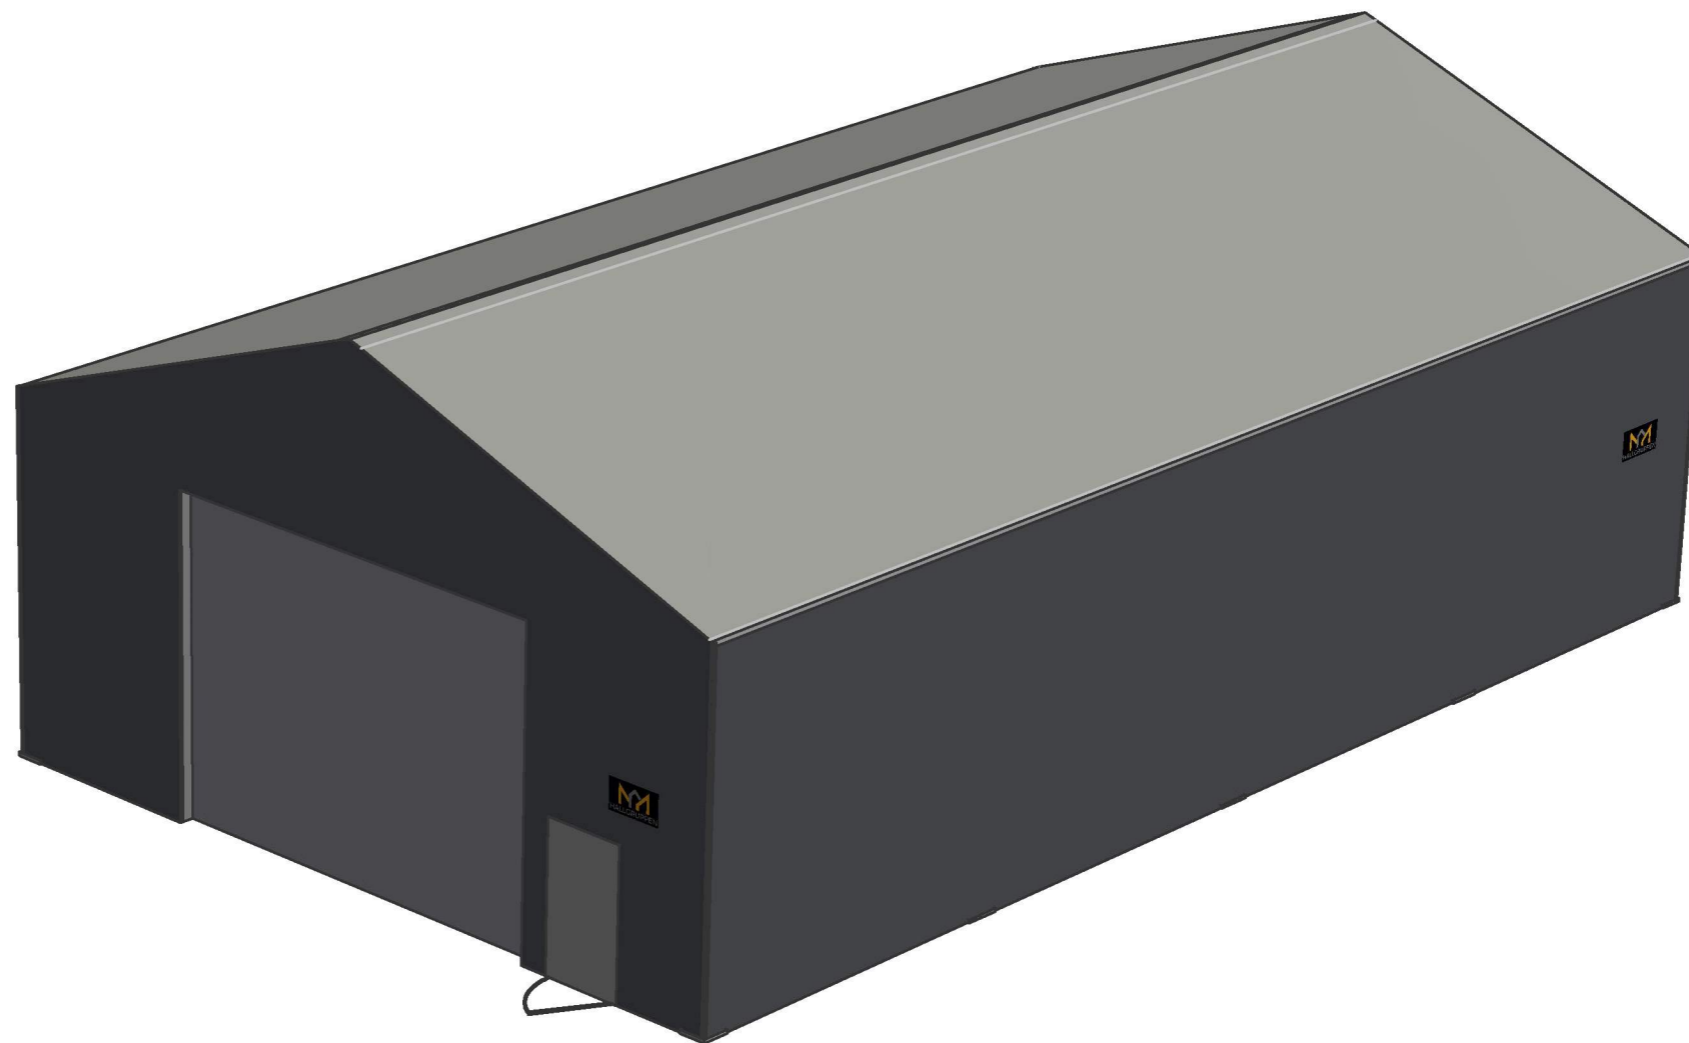

Rev Date:	24 / 10 / 2022
Rev By:	Reidar Berg
CUSTOMER:	Bygghuset Mjåtveit 1 AS
ADDRESS:	Rosslandsvegen
GNR / BNR:	



Title:
Sketch / Byggesakstegning / Bygglovsriting
HALL - DuoPitch 12-5 x 20m
Illustration

Drawing no:	
HG12-5-BS	
Sheets:	Rev no:
1 of 1	1