


The drawing shall not be copied or be giving third party without Hallgruppen's consent

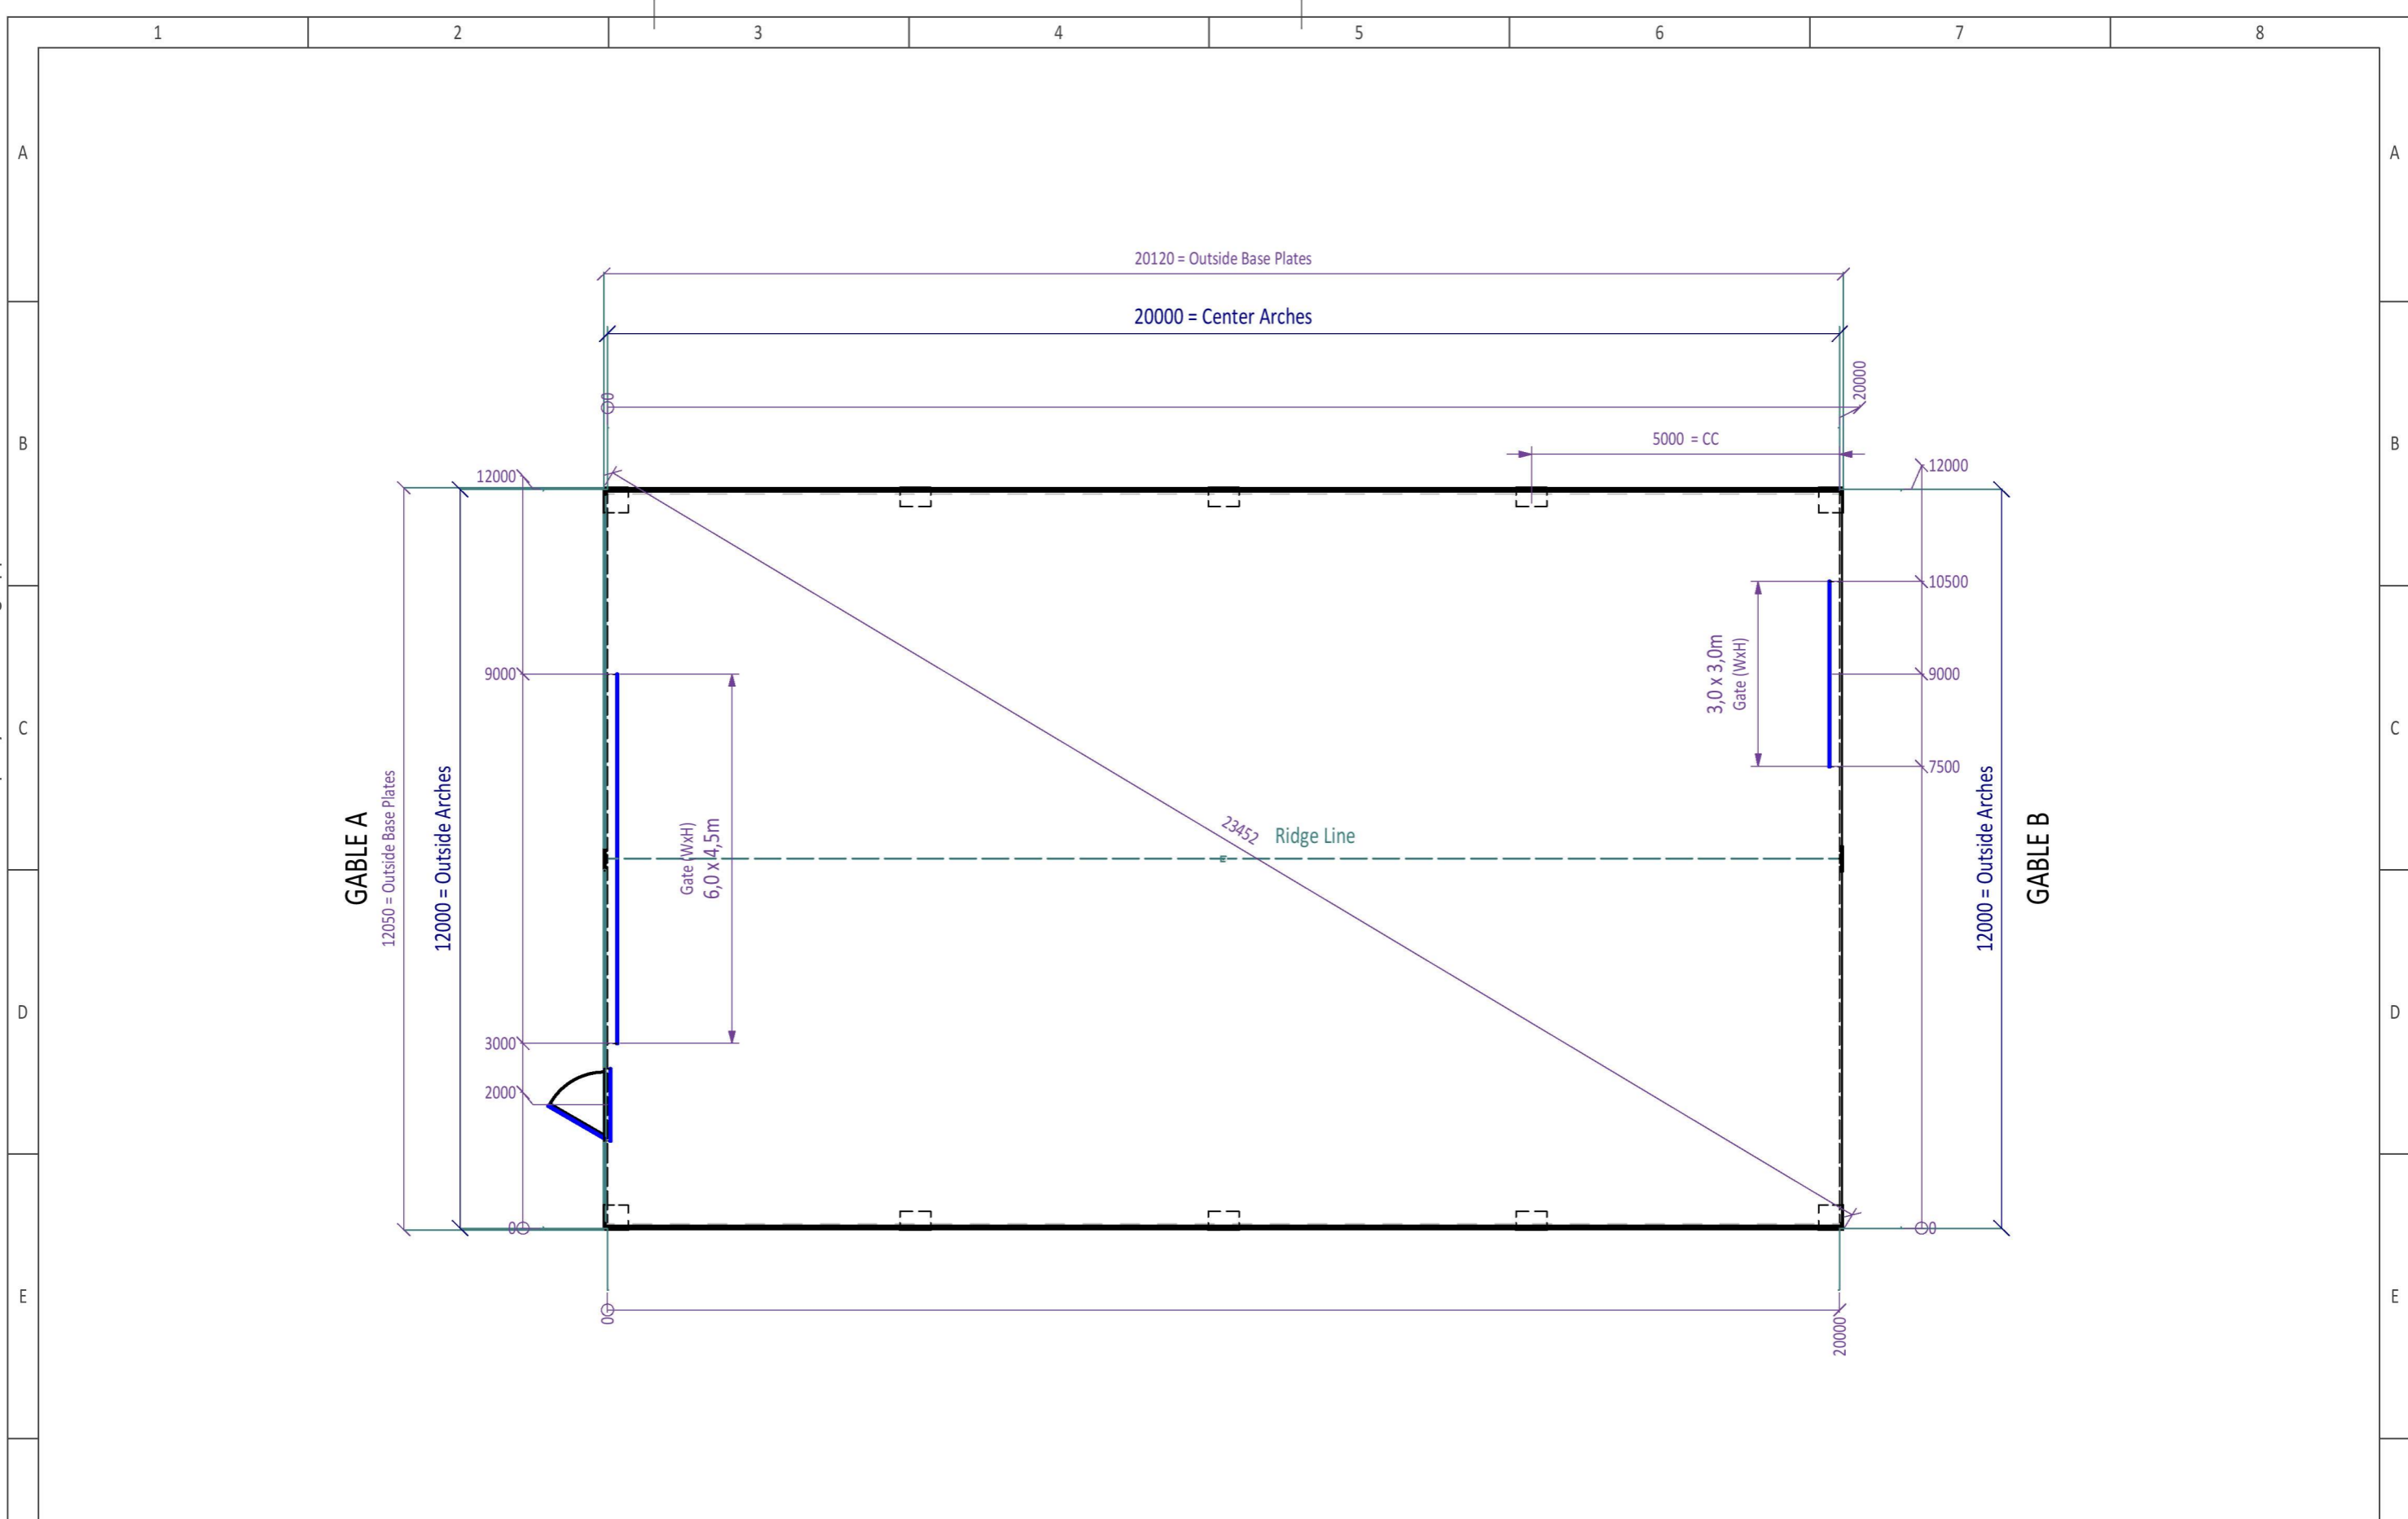

Rev Date: 24 / 10 / 2022
 Rev By: Reidar Berg
 CUSTOMER: Bygghuset Mjåtveit 1 AS
 ADDRESS: Rosslandsvegen
 GNR / BNR:



Title: Sketch / Byggesakstegning / Bygglovsriting
 HALL - DuoPitch 12-5 x 20m
 PLAN

Drawing no: **HG12-5-BS**
 Sheets: 1 of 1
 Rev no: 1