


BS8

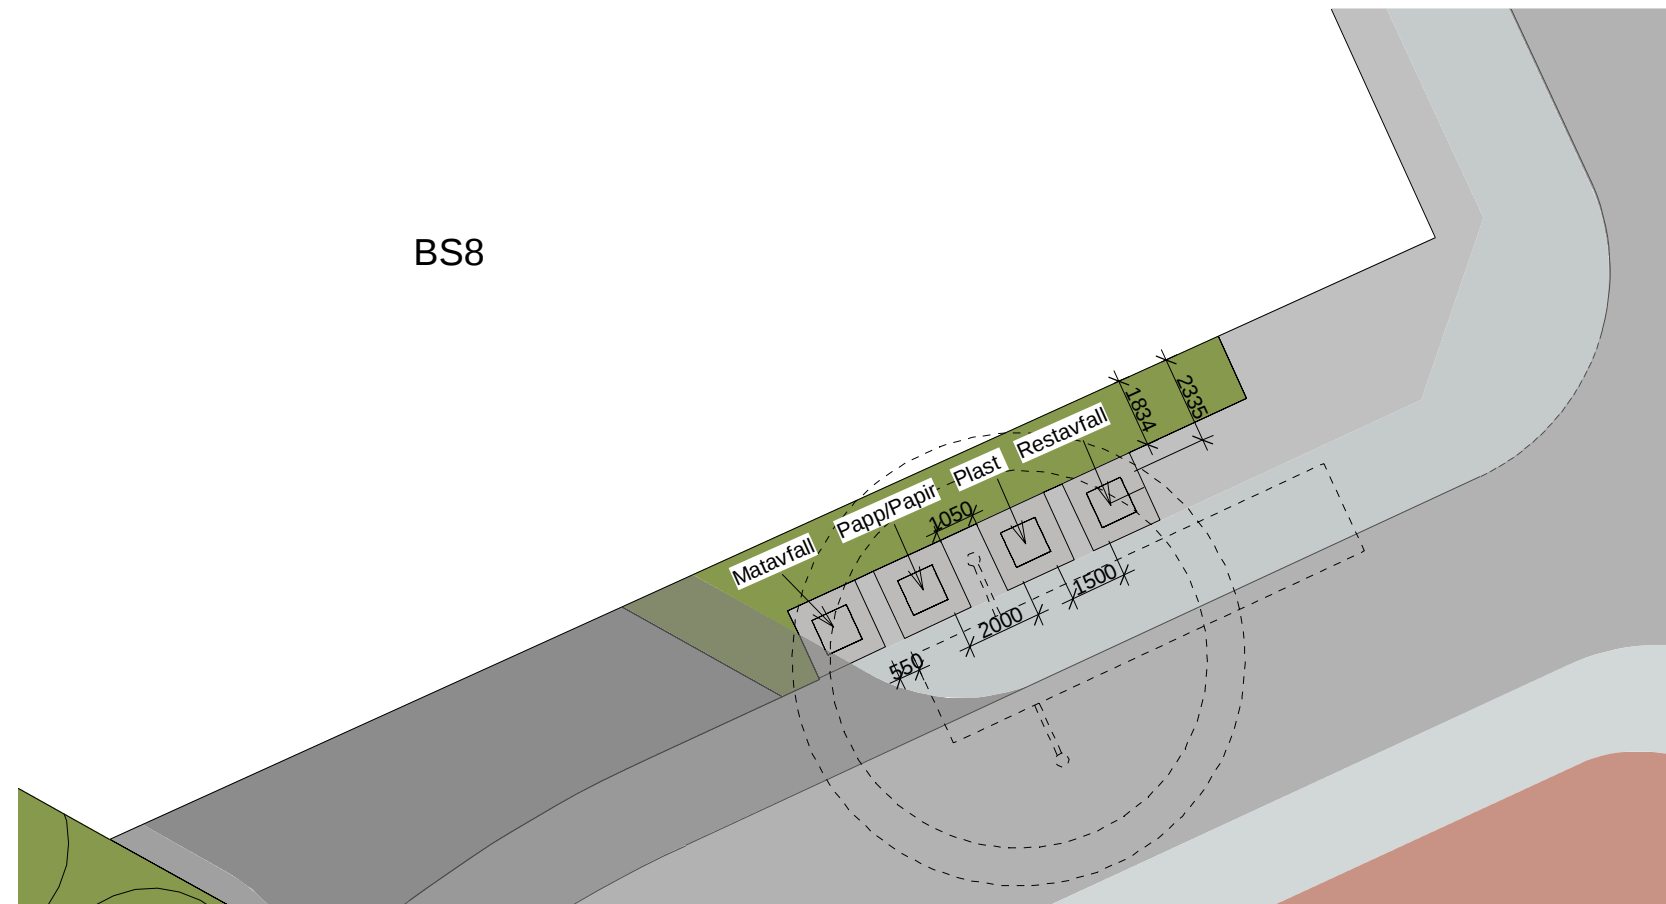

BS8



REV	BESKRIVELSE	DATO	SIGN	KNTR
LOKALISERINGSGIFUR: 				
TILTAKSHAVER:				
ENTREPRENØR: CONSTO				
 <small>TAG arkitekt Osterhaus' gate 27, 0153 Oslo post@tagarkitekt.no www.tagarkitekt.no</small>				
PROSJEKTNAMN: Alverporten				
TEGNSTATUS: Rammesøknad				FAG: LARK
KONSULENT PROSJEKTNR: T21157	SAKSJ:	TEGN: SM	FAGNR: 188 m.fl.	
SKALA: 1 : 200	TEGNINGSDATO: 22/06/29	KONTR: LRH	BNR: 283 m.fl.	
TEGNINGSNAVN: Renovasjon				
TEGNINGSNUMMER: L-10-04			A3	REV:

C:\Users\jens\Documents\T21157\Alverporten_T21157.dwg