


Istalstøbakken 401 (gbnr 137/259,826)

SKISSE

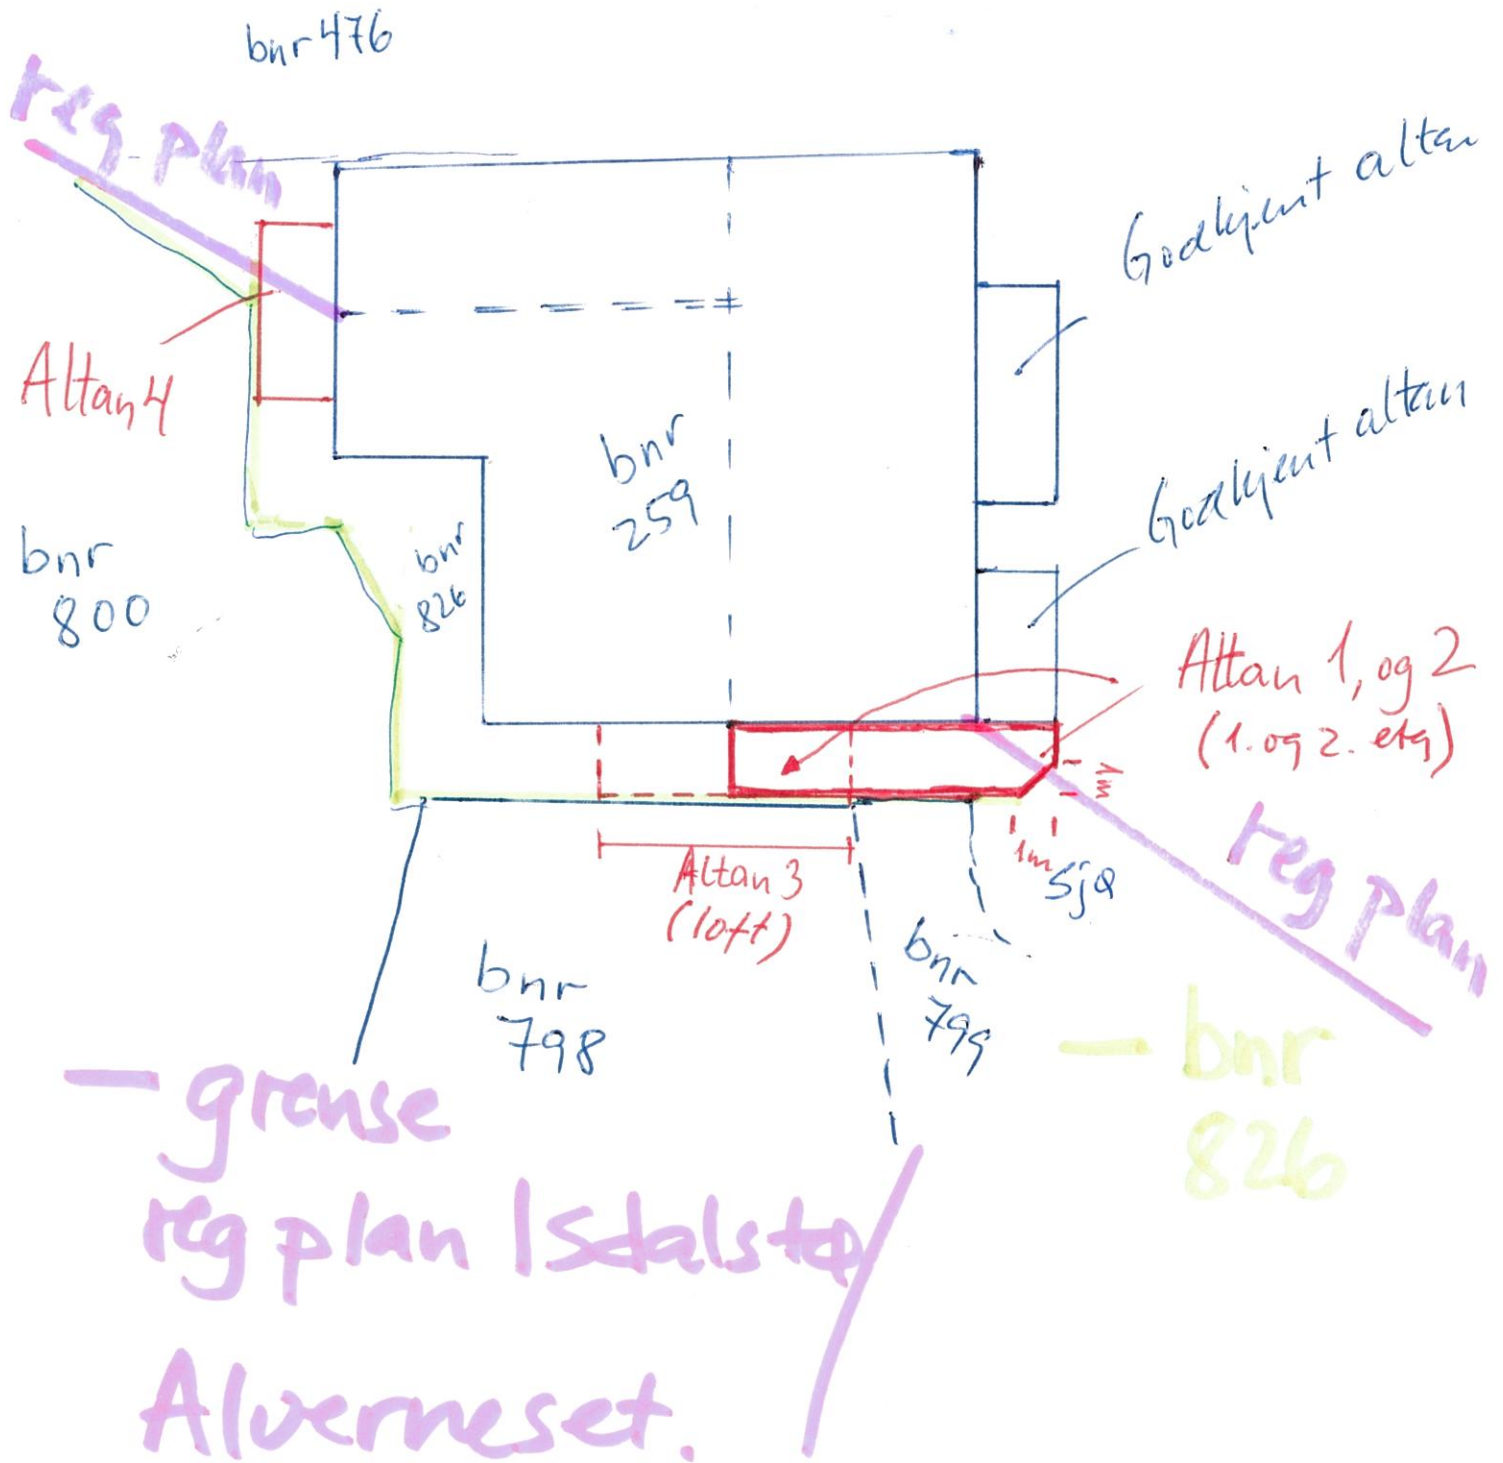

Istalstø 14.11.2022

Alykum

Mål 1:200