



SNITT B - B

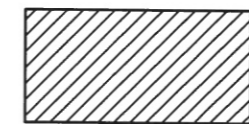

TILBYGG

BYA =
EKS. HYTTE = 71,7 m ²
TILBYGG = 26,0 m ²
TOTALT = 97,7 m²

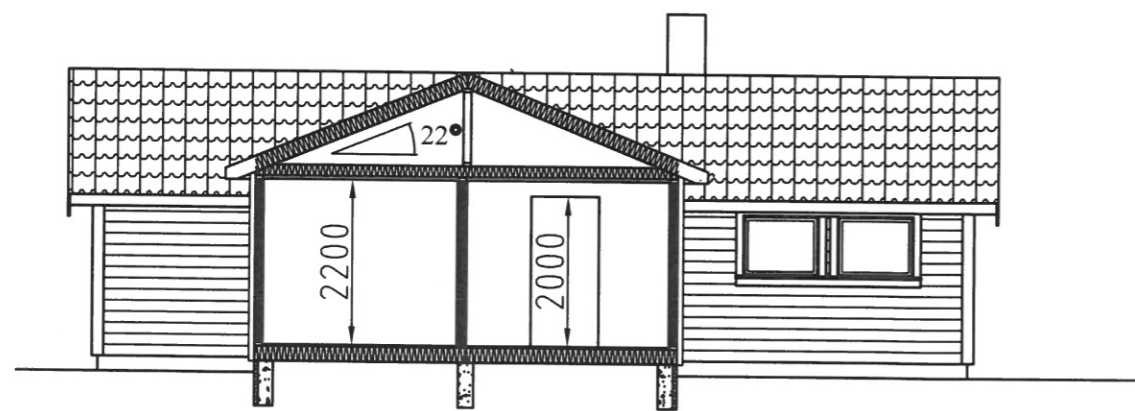

SNITT A - A

Dato 25.08.2022	Konstr/Tegnet Engevik Byggdesign	Tracet Godkjent	Målestokk 1:100	Eidsnesvegen 81 PLAN	
Kontr.	Stand.Kontr			Erstatning for 05.01.2023	Erstattet av
Byggherre: HARALD WILHELMSEN BERGET 39 5310 HAUGLANDSHELLA Gnr. 215 / Bnr. 59				0377-009	
Henvisning		Beregning		Filnavn	