




1 Snitt 2 BBB1 1-200
1 : 200

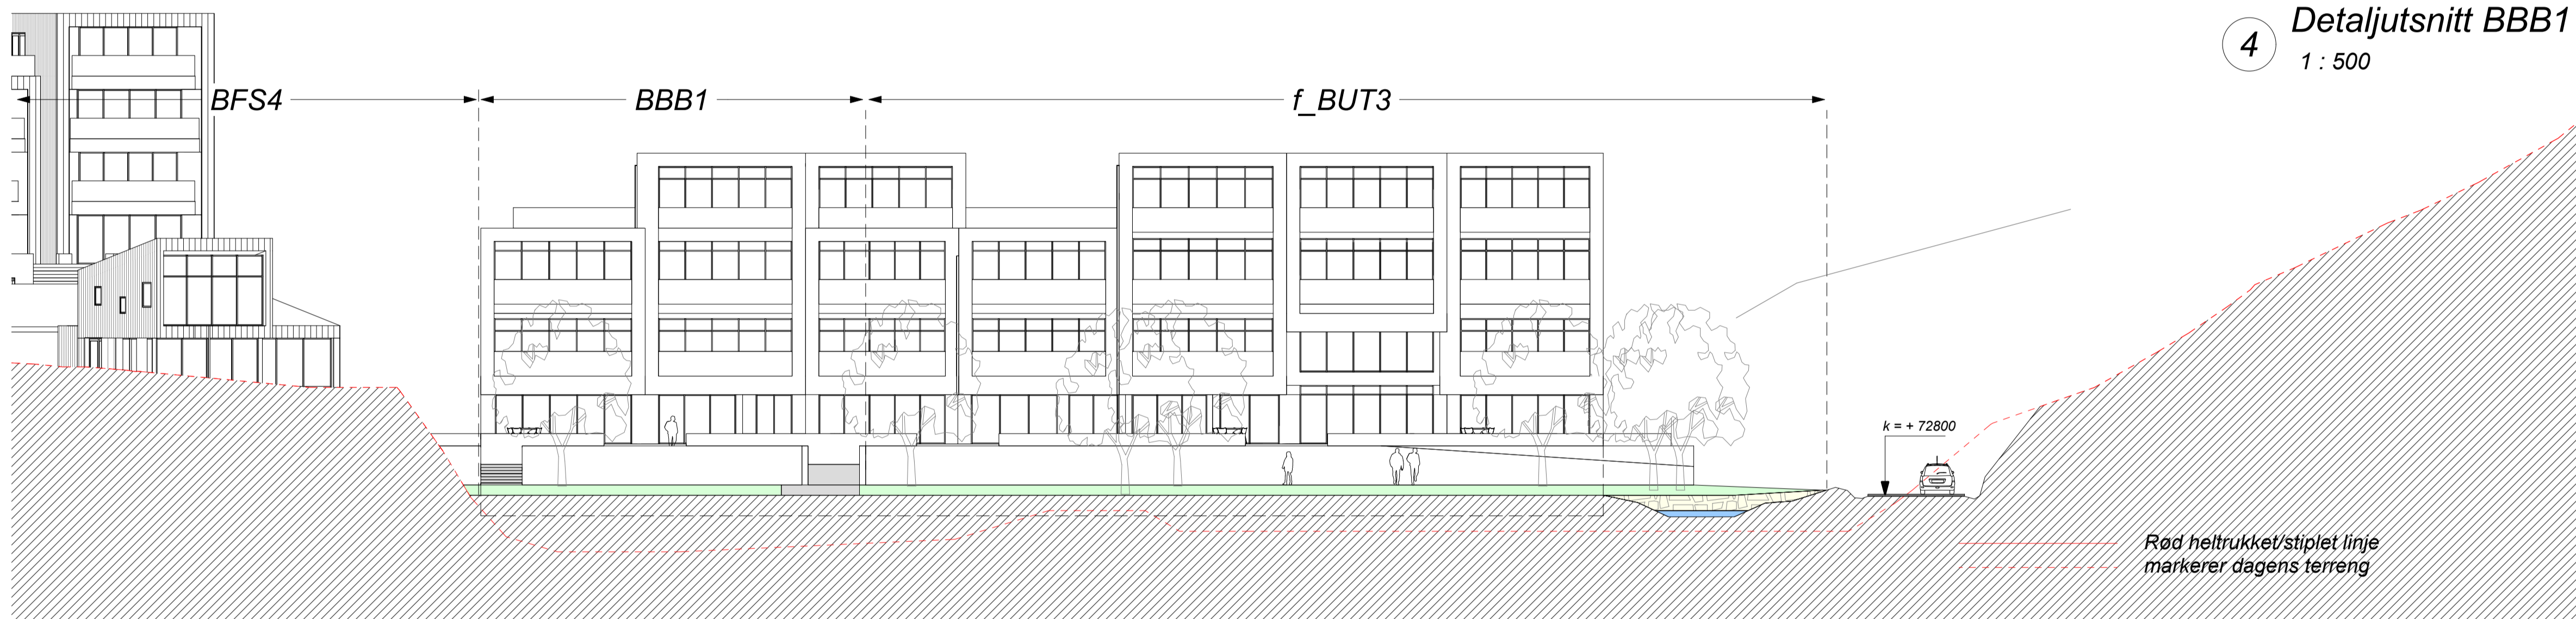

2 Snitt 1 f_BUT3 1-200
1 : 200

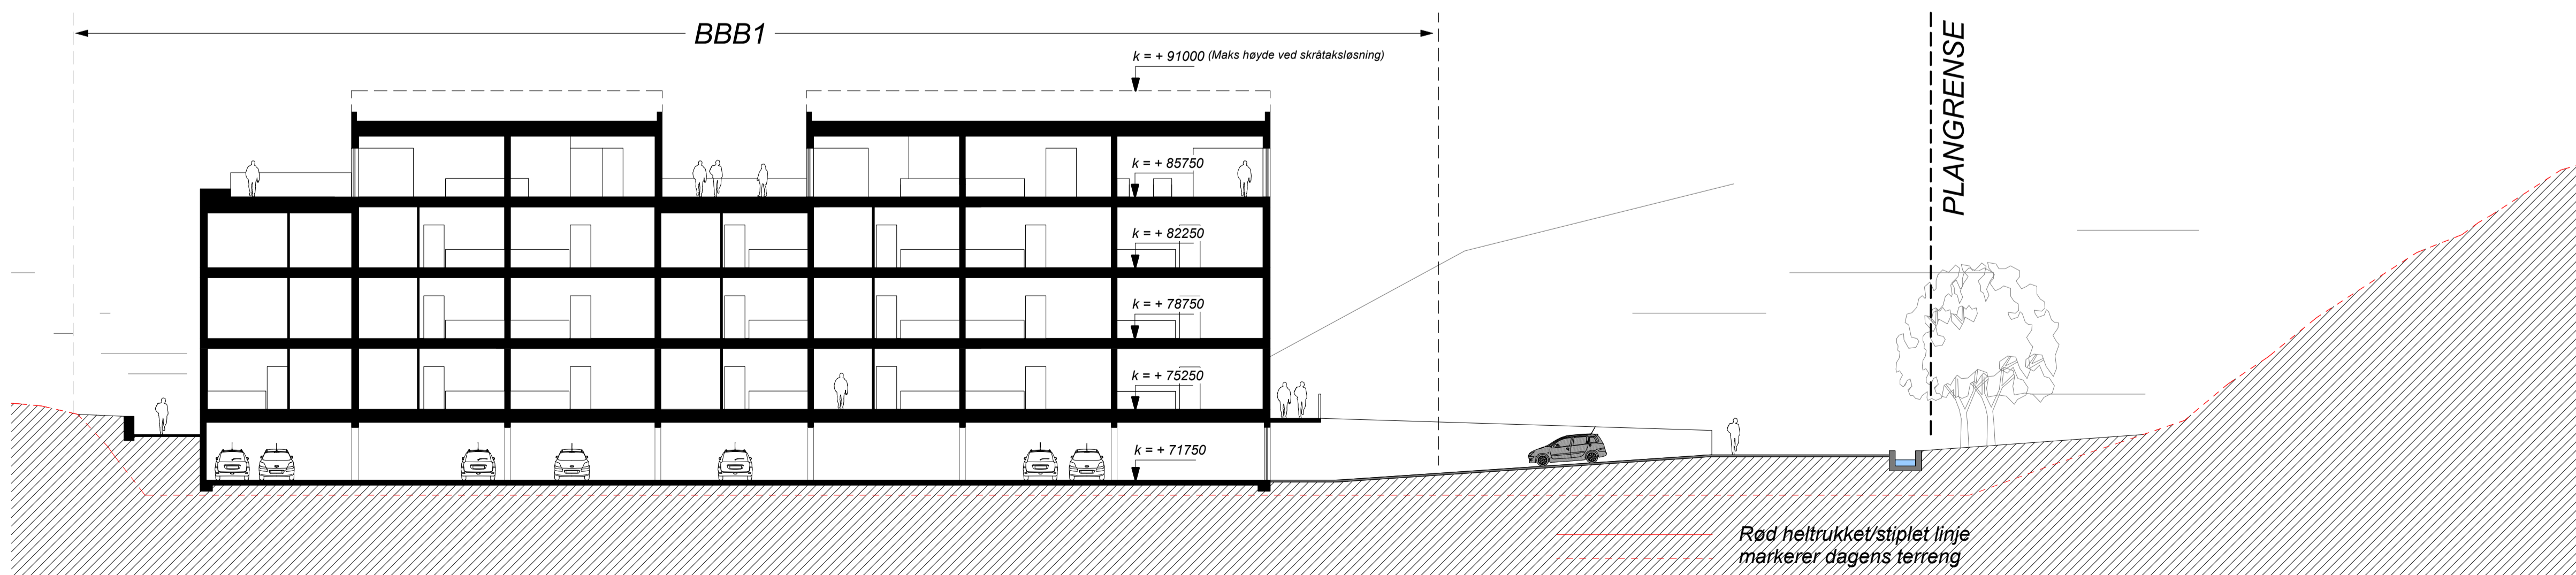


3 Snitt 1 BBB1 1-200
1 : 200

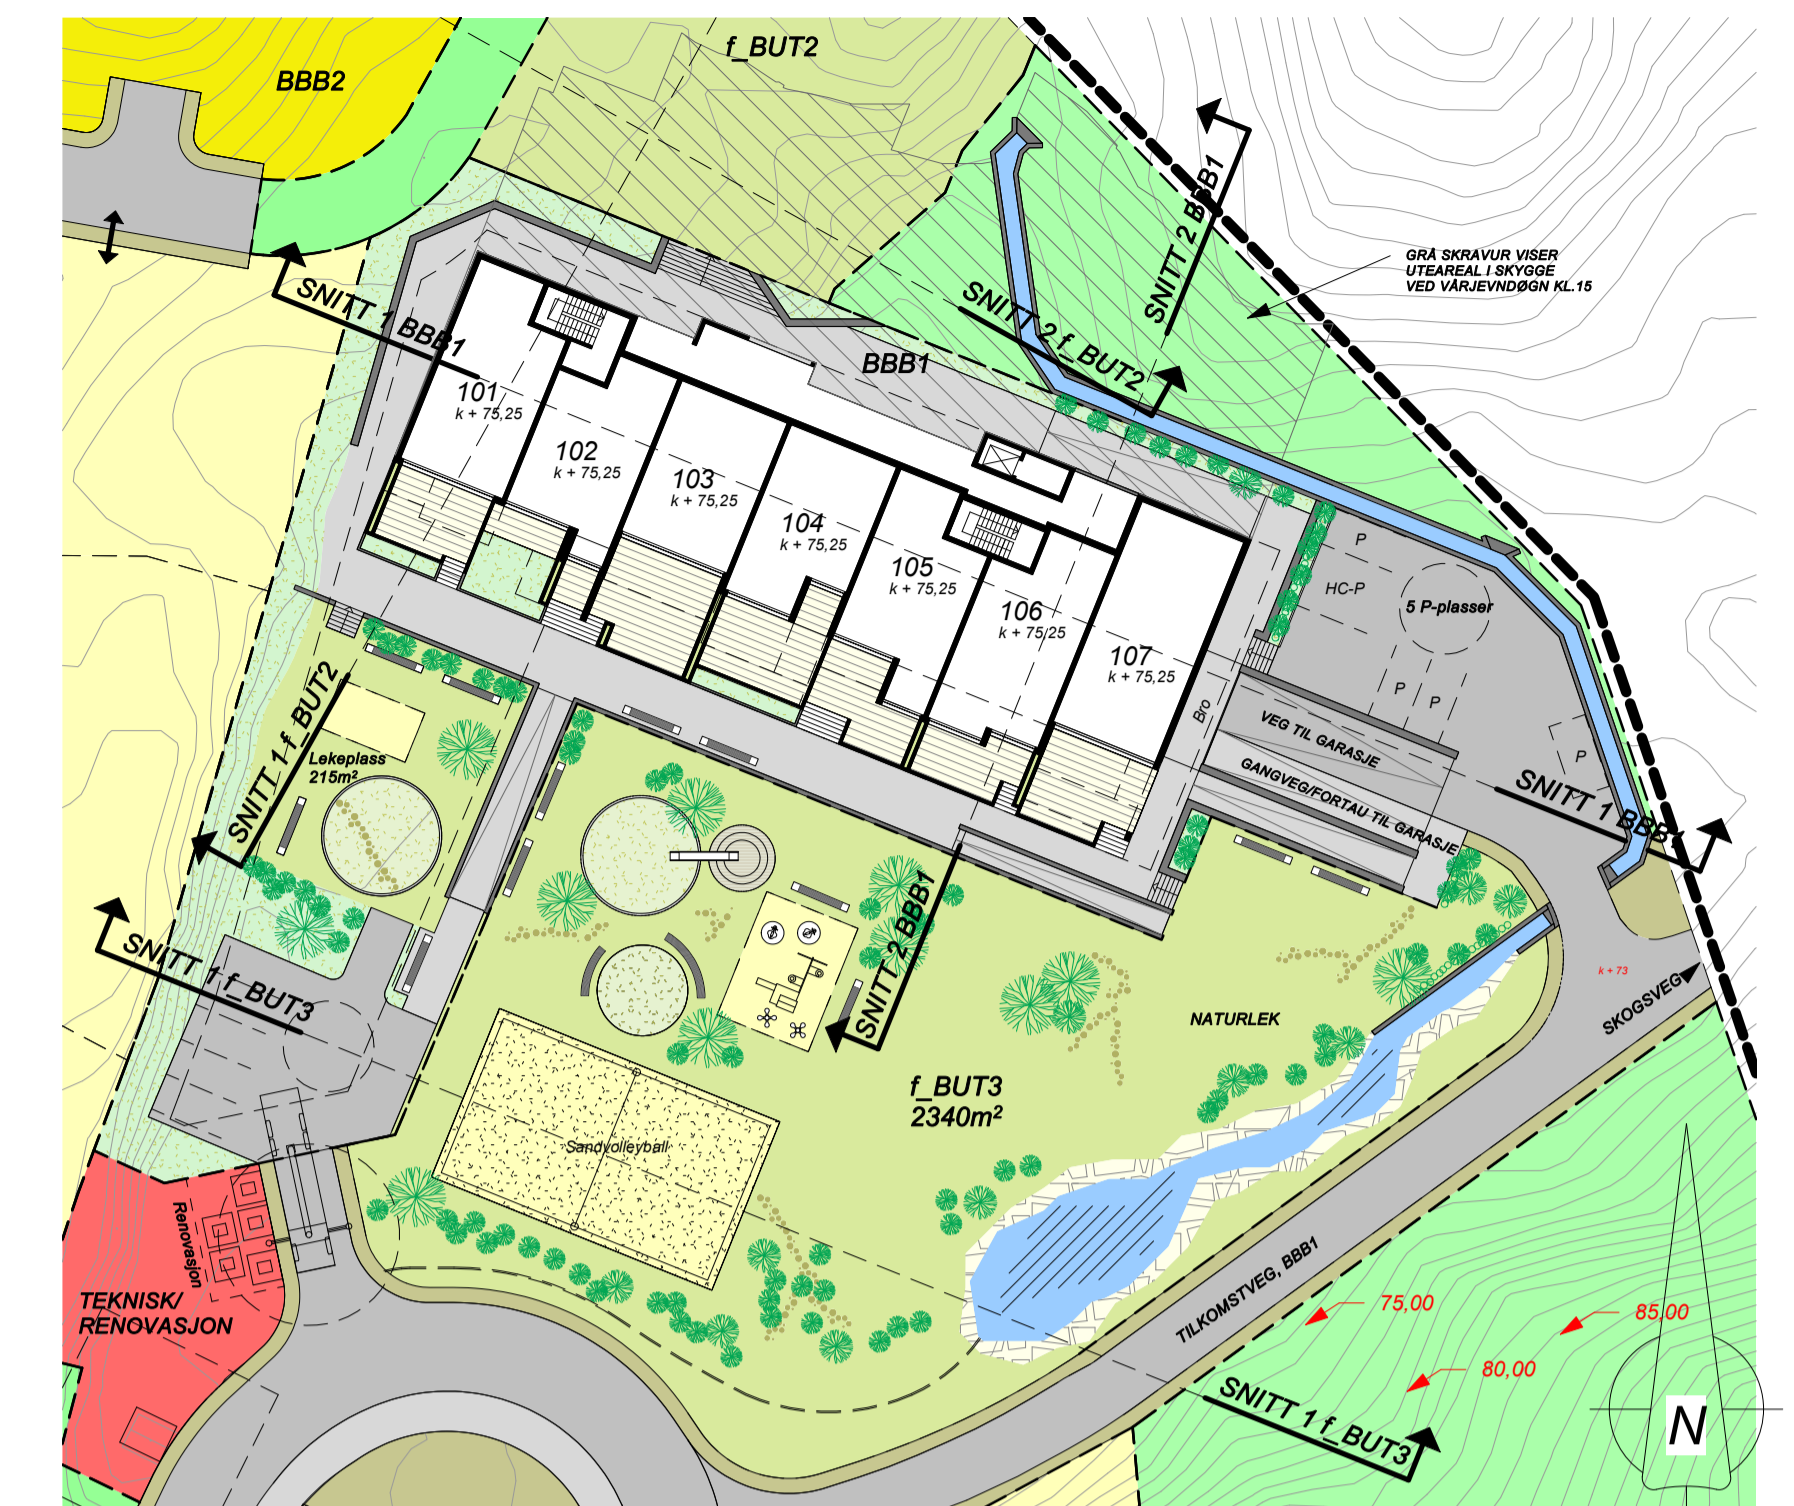


4 Detaljutsnitt BBB1 1-500
1 : 500


REGULERINGSPLAN	ARKITEKTKONTORET BØRTVEIT & CARLSEN	PJC	PJC
PROJEKTNR. 15013	HAGELLIA 6 - 5914	TEGN	KONTR.
TEKNIK. PJC/MMC	ISDÅLESTED		
ADRESSE PJC	TELEFON 400 41 614		
ARKIT.OMRÅDE A1	TEK.UTV. Frank Rune Dale		
MALETTOR AS INDICATED	GR. AREAL 324/147, 90 m. fl.		
DATE 10.12.2020	PROJEKTHAVN Alver kommune, Gnr.324 Bnr.147 og 90 m.fl. Langeland		
Vedlegg II plan	TEG.UTV. ALVER		
TEG.UTV. ALVER	REVISJON		
A1-402	Snitt BBB1/f_BUT3		A

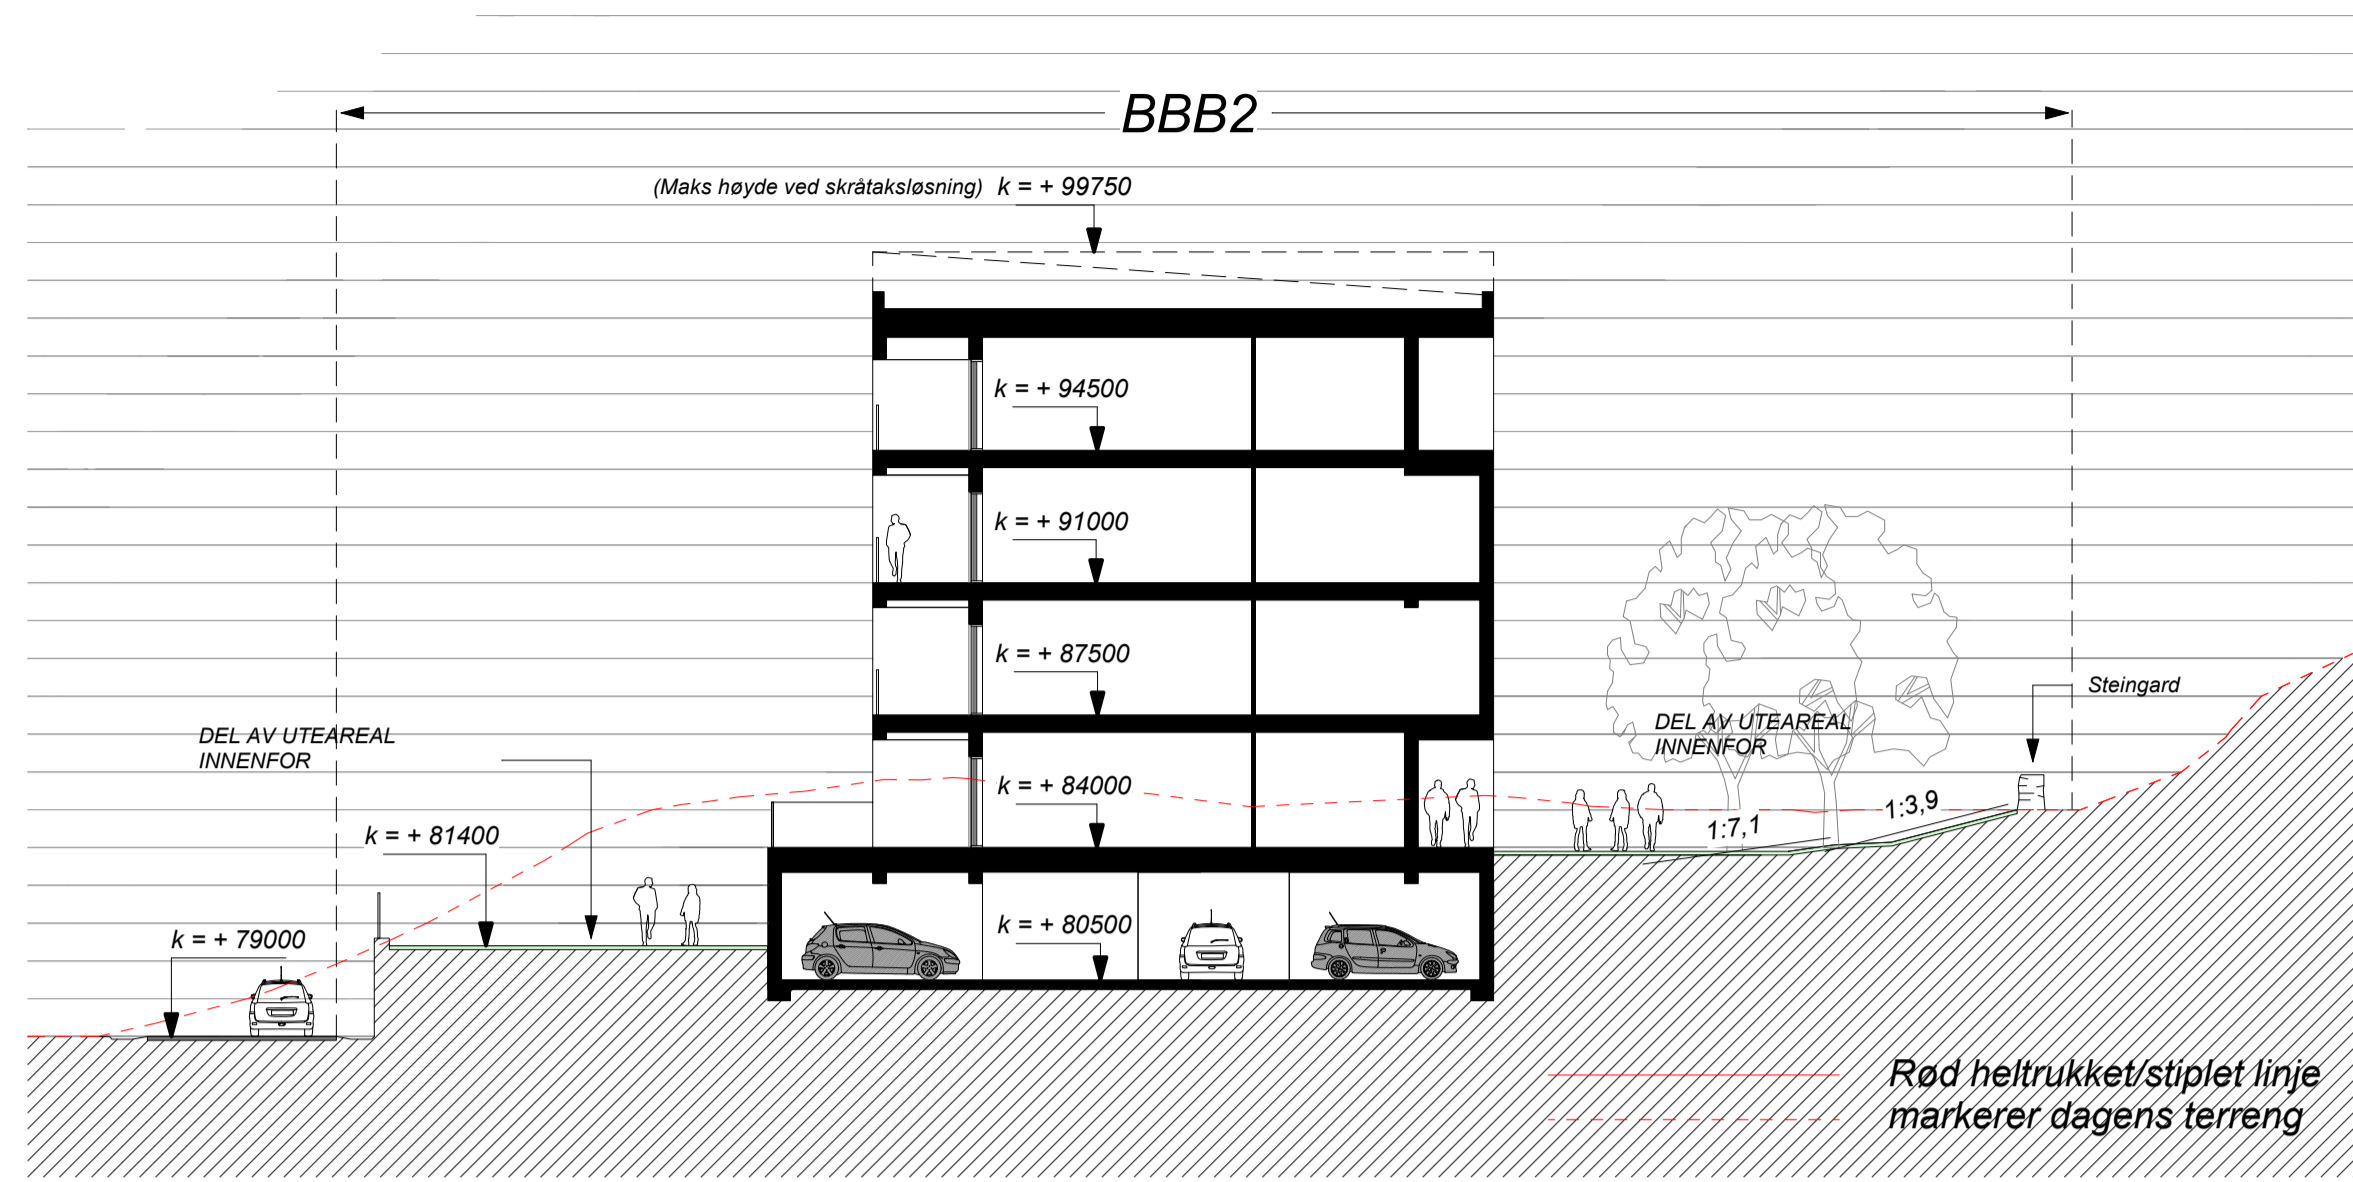


4 Snitt 1 BBB2 1-200
1 : 200

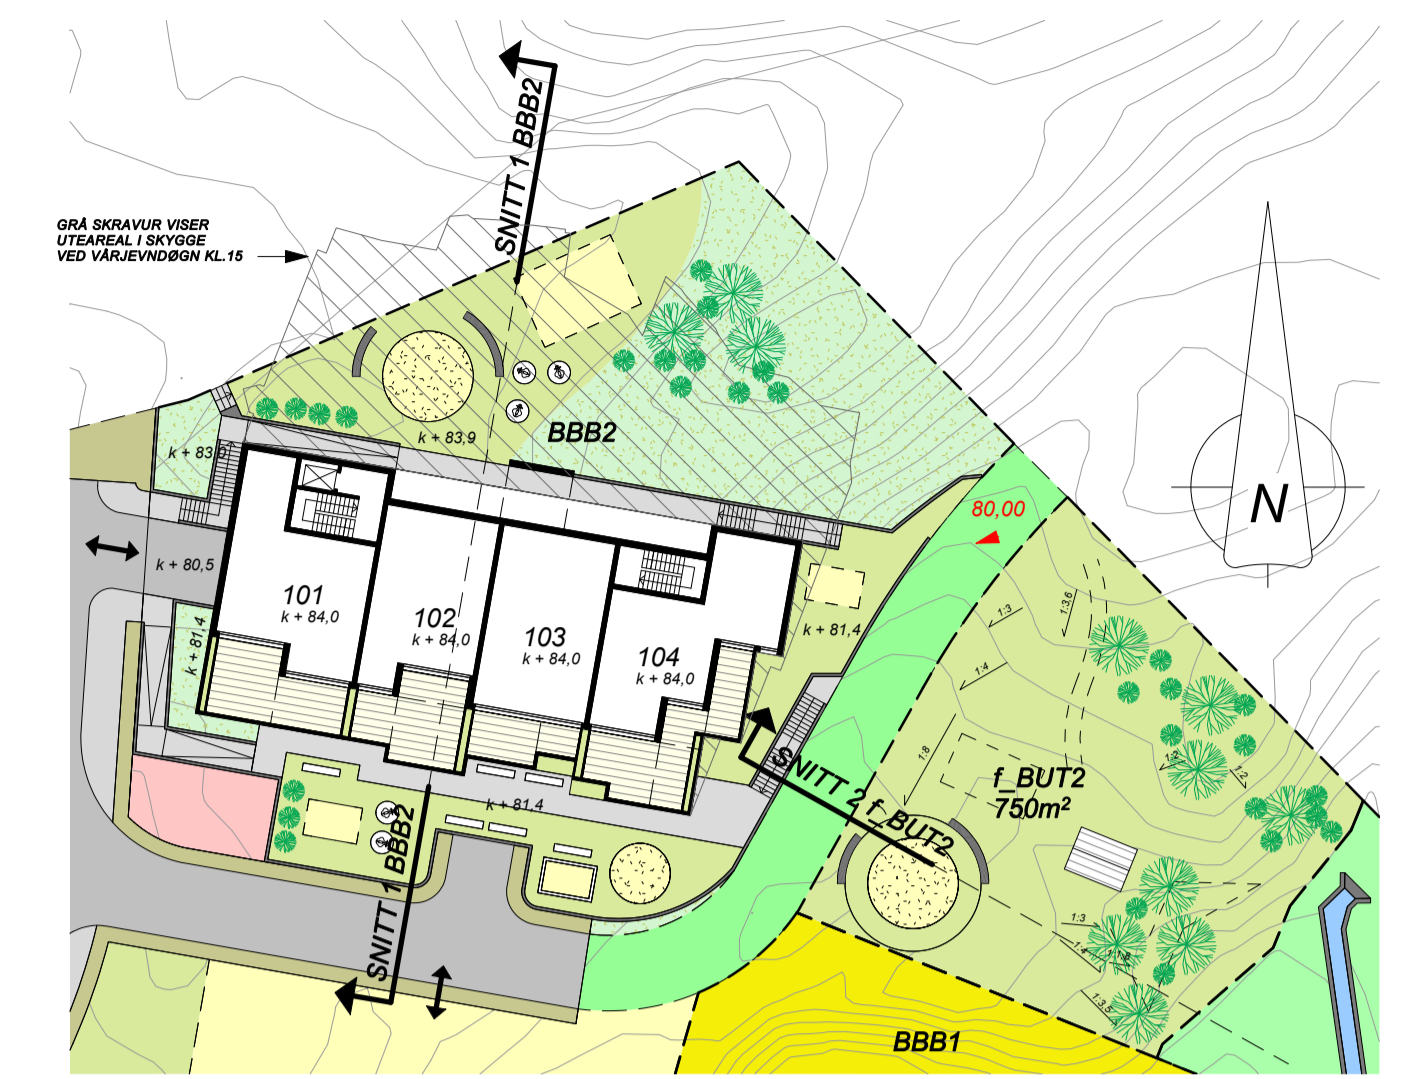

5 Detaljutsnitt BBB2 1-500
1 : 500

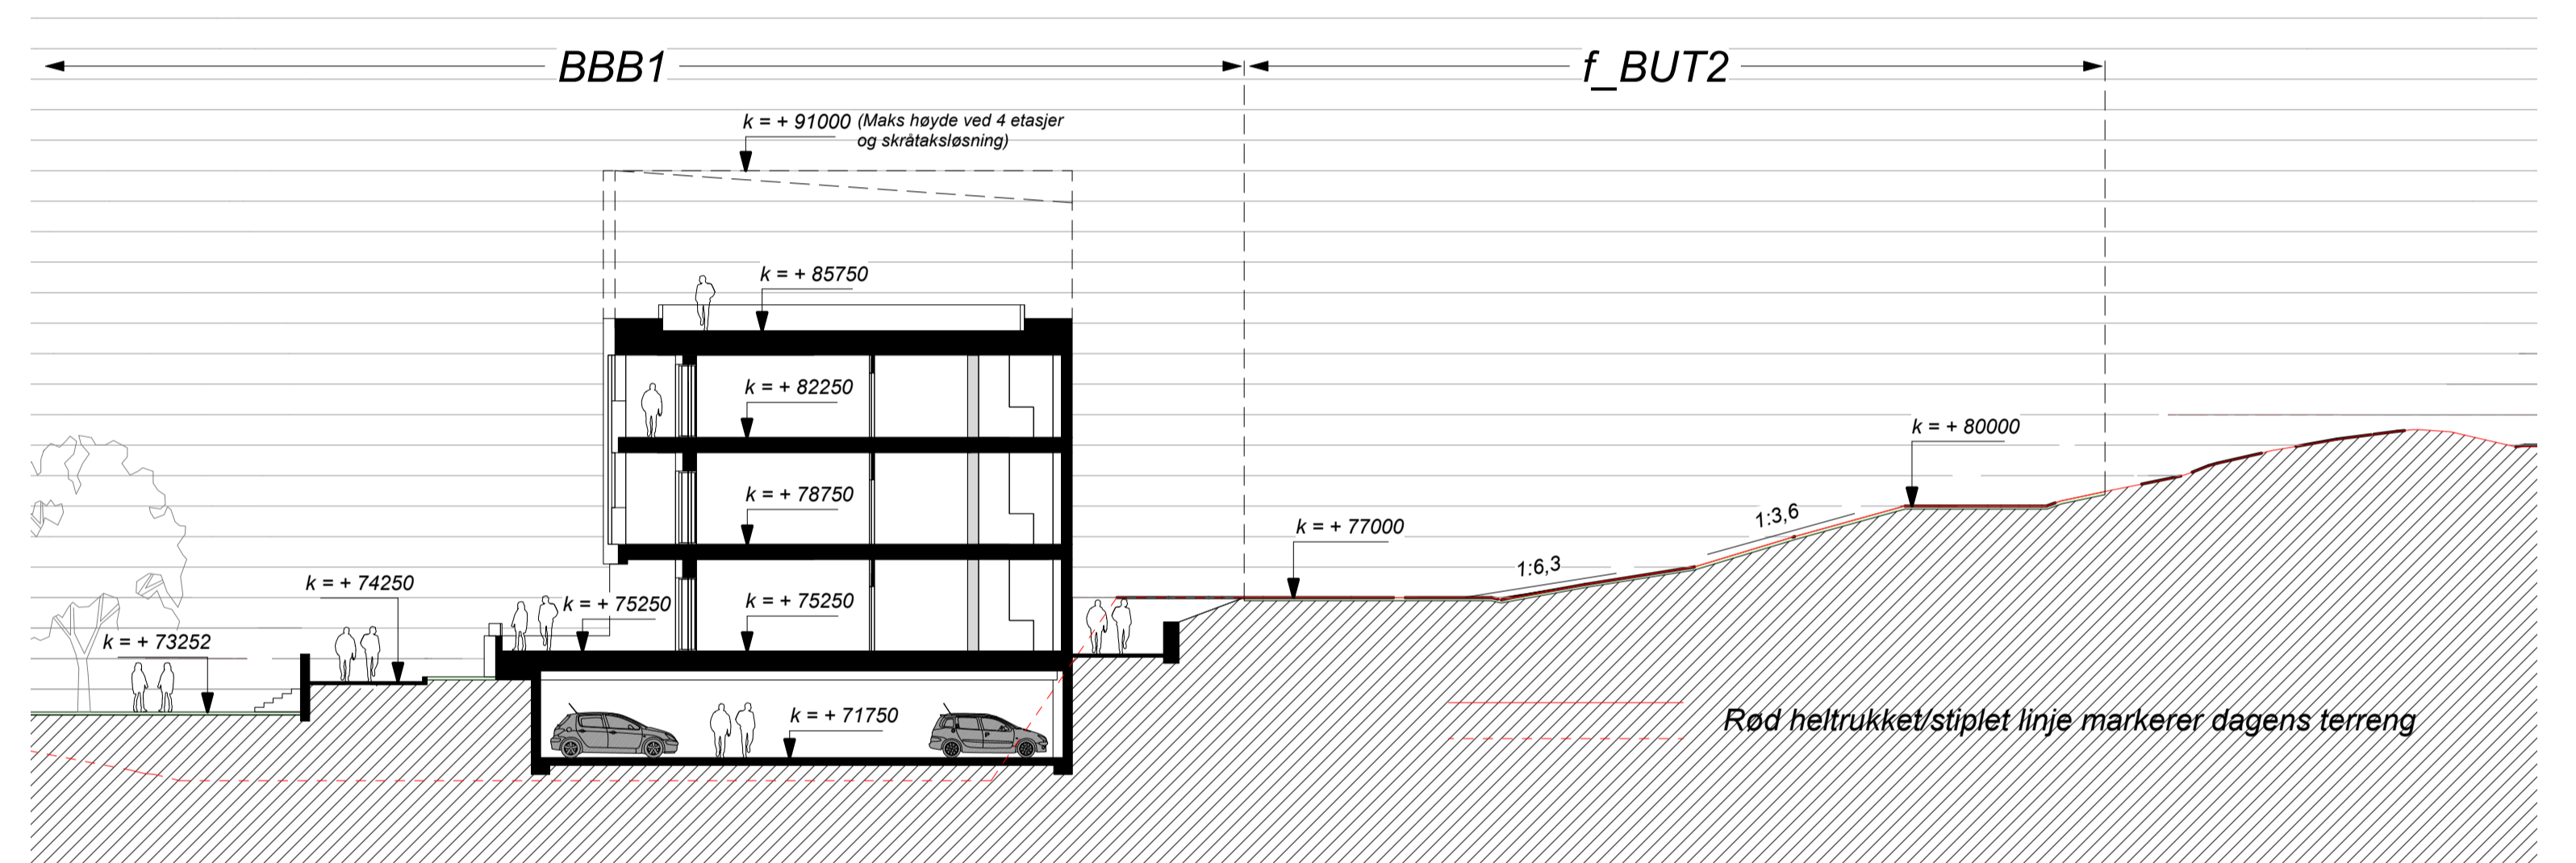


1 Snitt 1 f_BUT2 1-200
1 : 200

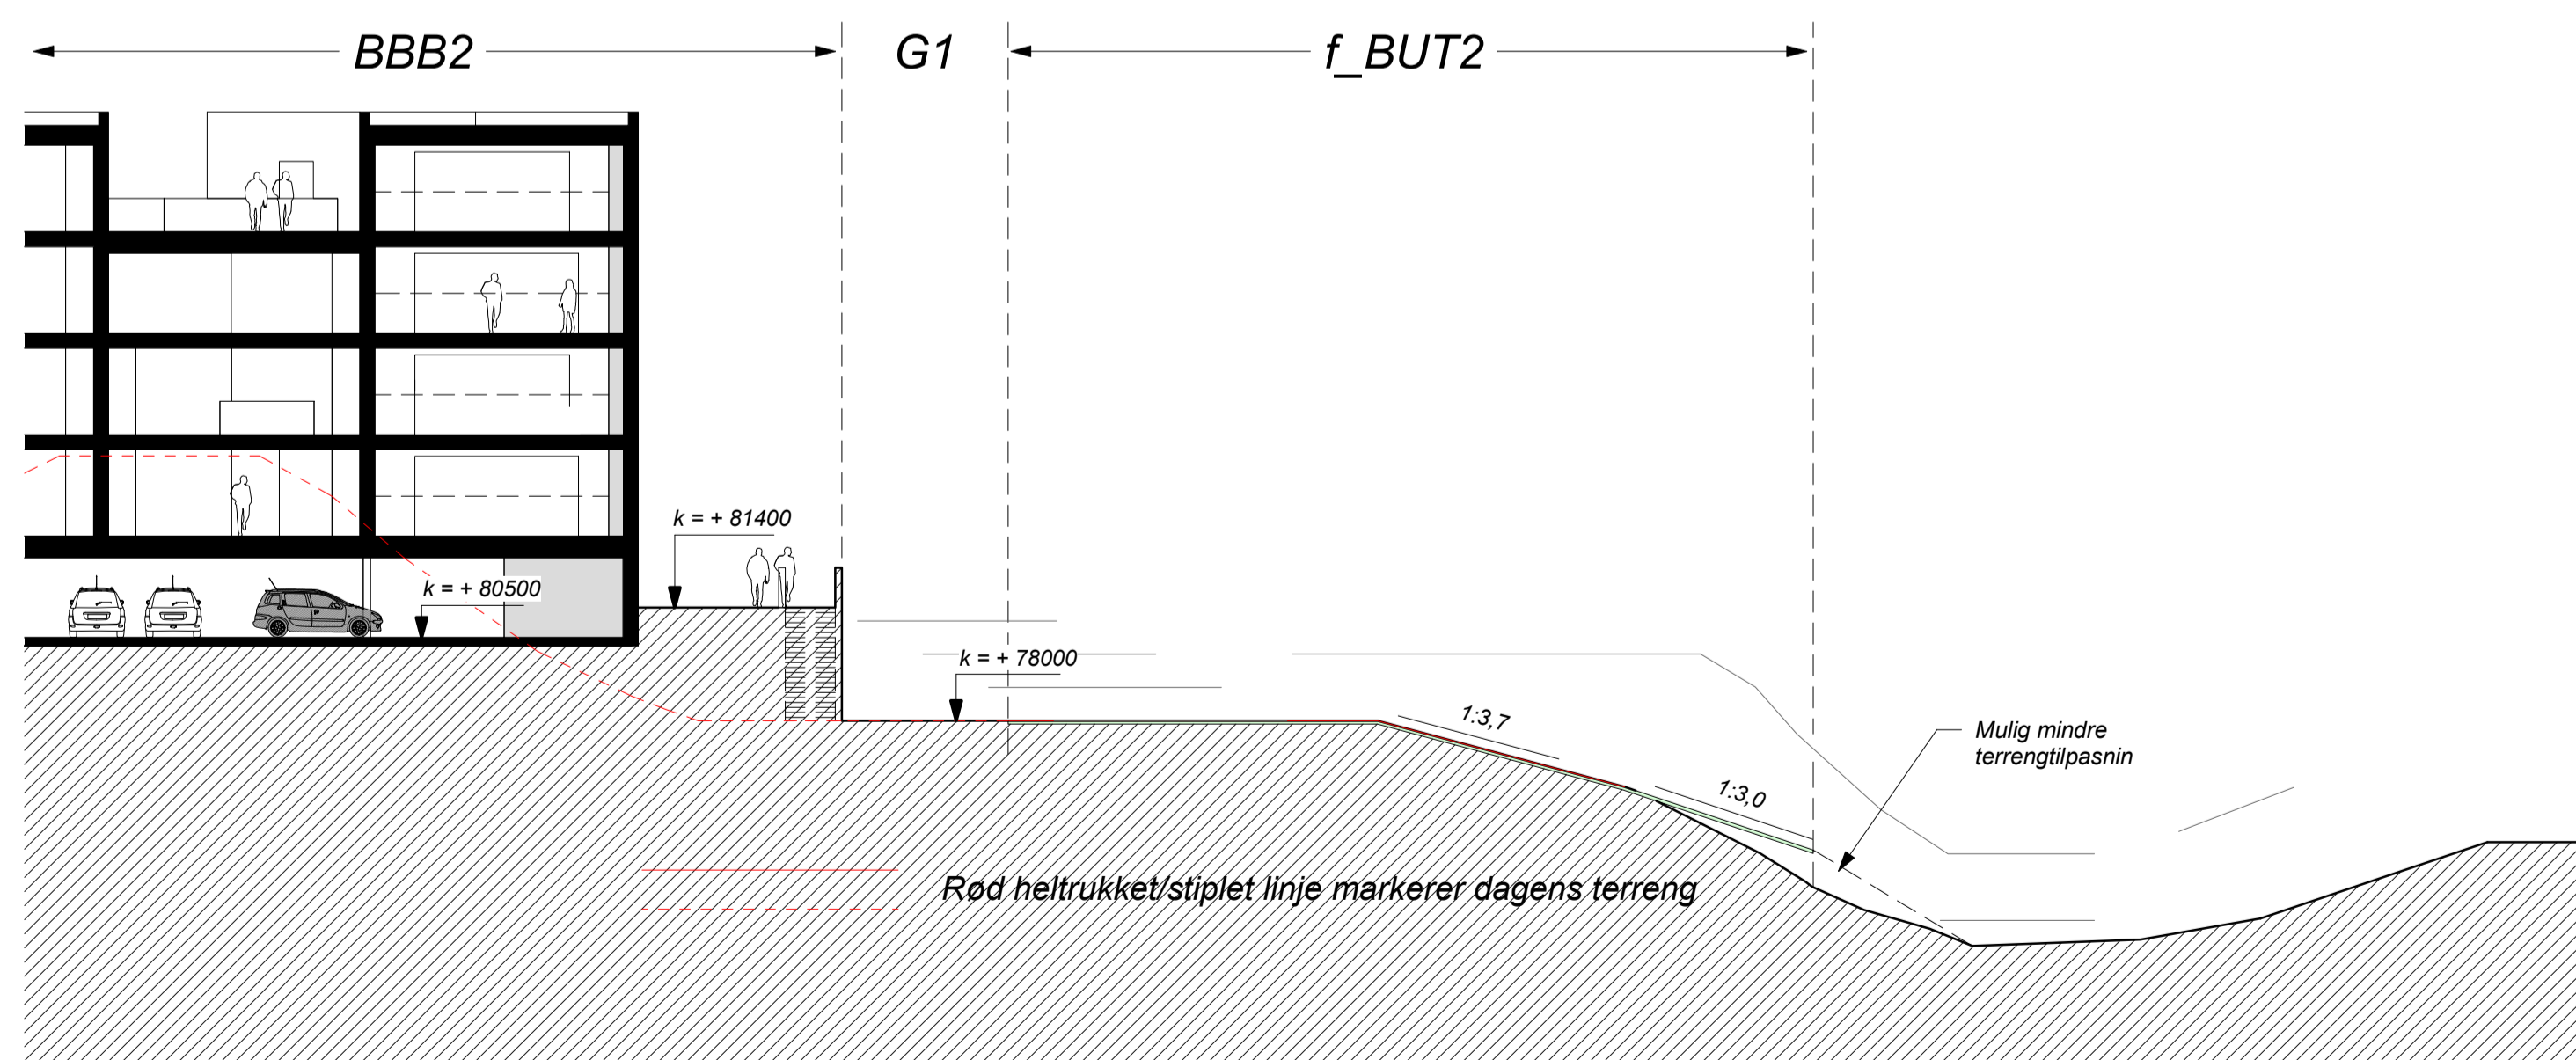


2 Snitt 2 f_BUT2 1-200
1 : 200

REGULERINGSPLAN	ARKITEKTKONTORET BØRTVEIT & CARLSEN	
PROSJEKTNR. 15013	HAGELLIA 6 - 5914	
TEKSTAV. PJC/MMC	ISDÅLESTED	
KONTORAV. PJC	TELEFON 400 41 614	
ARKITOMBILLE A1		
TEKSTAVISER Frank Rune Dale		
HALLESTOKK AS INDICATED	GRN. / AREAL 324/147, 90 m. fl.	
DATE 10.12.2020	PROSJEKTAVNER Alver kommune, Gnr.324 Bnr: 147 og 90 m.fl. Langeland	
Vedlegg til plan	TEGNSYNNAVN	REVISJON
A1-403	Snitt BBB2/f_BUT2	A

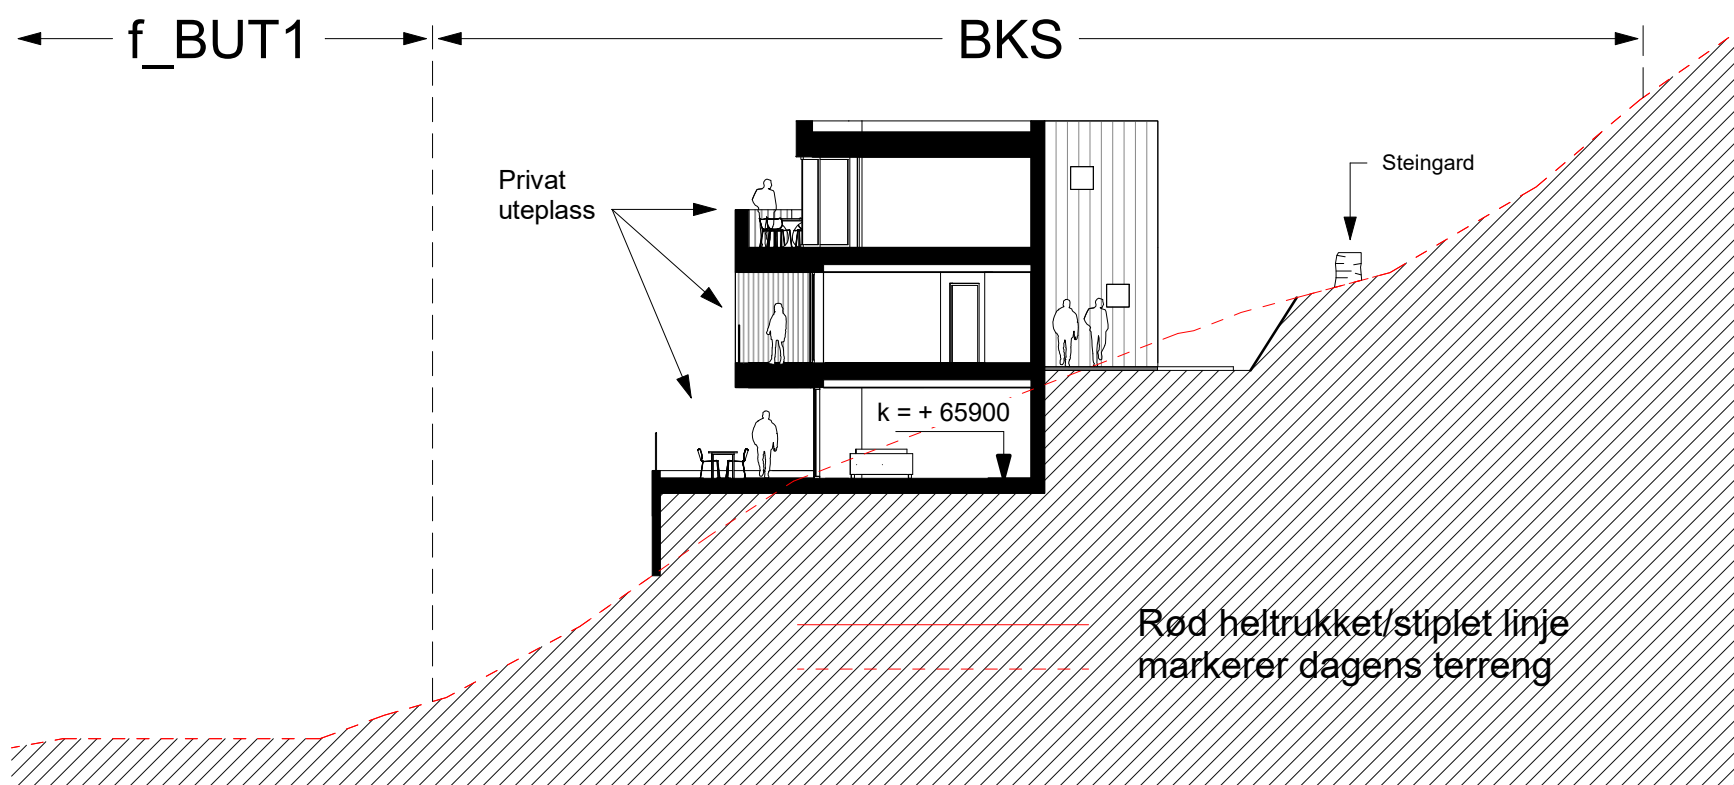

1 Snitt 3 BKS 1-200
1 : 200

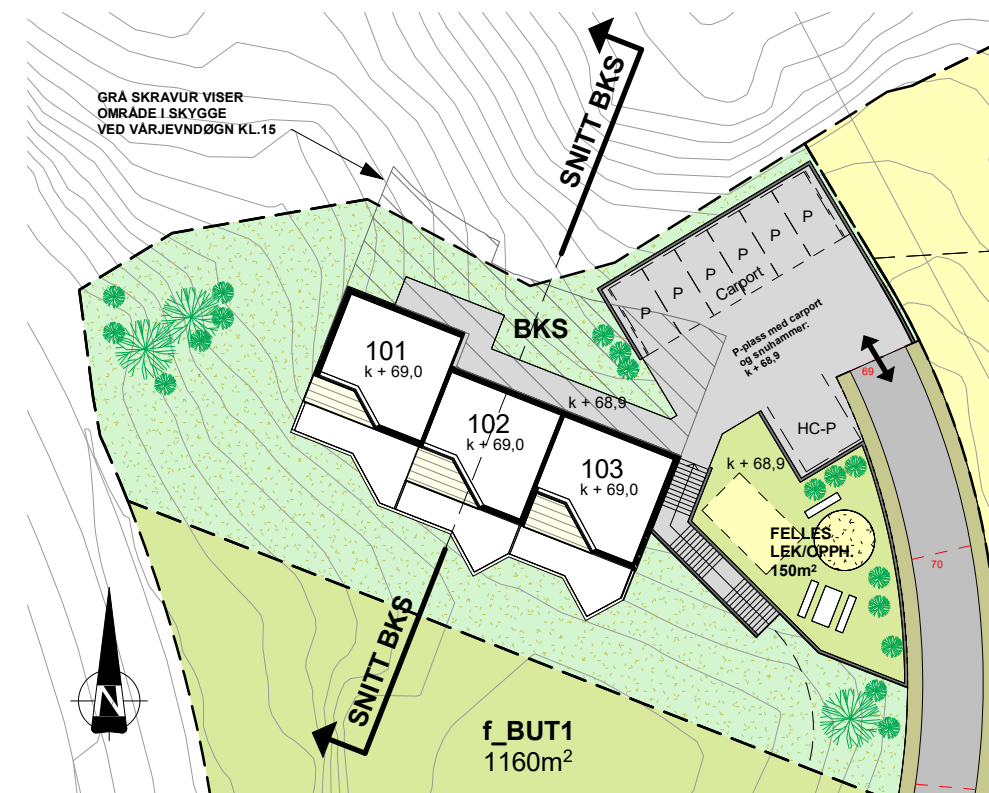

3 Detaljutsnitt BKS 1-500
1 : 500

REV.	DATO	BESKRIVELSE	TEGN.	KONTR.
REGULERINGSPLAN		ARKITEKTKONTORET BØRTVEIT & CARLSEN HAGELLIA 6 · 5914 ISDALSTØ TELEFON 400 41 614		
PROSJEKT-NR.: 15013				
TEGNET AV: PJC/MMC				
KONTR. AV: PJC				
ARKSTØRRELSE: A3		TILTAKSHAVER: Frank Rune Dale		
MALESTOKK: As indicated		GNR. / BNR.: 24 / 7 og 90 m.fl.		
DATO: 10.12.2020		PROSJEKTNAMN: Alver kommune, Gnr.24 Bnr.7 og 90 m.fl. Langeland		
Vedlegg til plan				
TEGNINGSNUMMER: A1-404		TEGNINGSNAMN: Snitt BKS		REVISJON: