



325/1

325/176

Stoppetrom

324/143

VL 160 K

VL 160 K

VL 160 K

Stoppetrom

324/134

318/71

318/78

318/15

324/124

324/125

324/58

Fosseskanvegen

324/147

324/10

324/85



Situasjonskart -
324/103
Padleklubben Kvernbit

Dato: 01-03-2023



Målestokk: 1:1 000



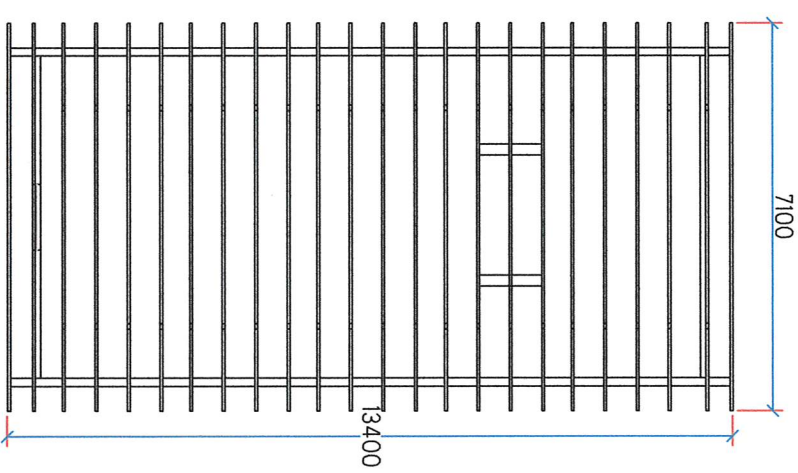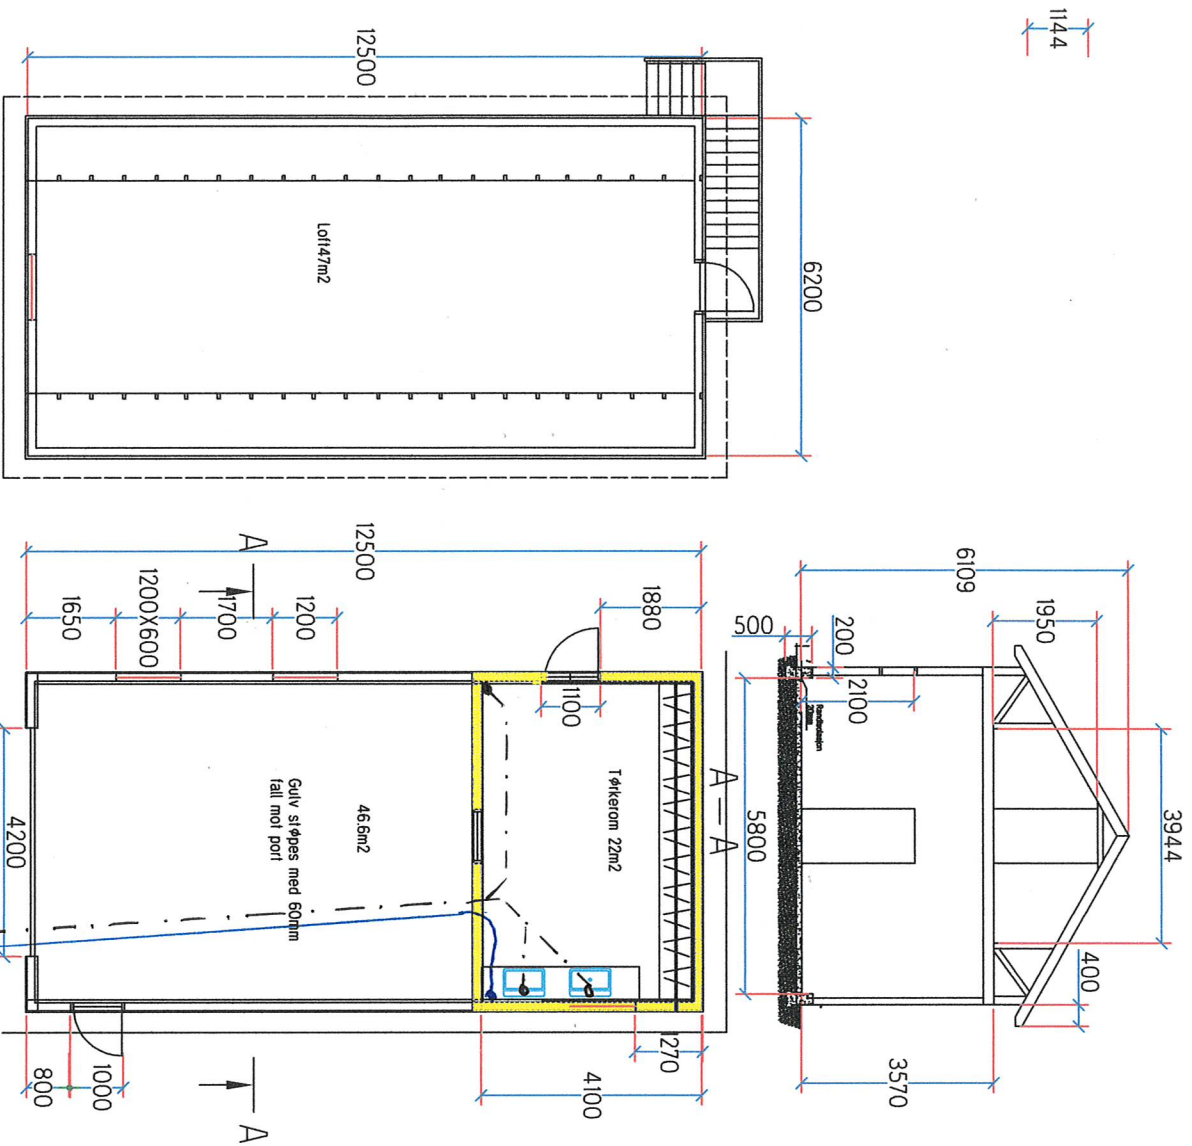

Byggherre	Kvernbit
Adresse	Fosseskarvægen
Prosjekt	Garasje Kanoer Plan og snitt
Dato	13.05.2021
Tegnet av:	SAD

Målestokk 1:100