


HOR. KURV.	R=6.00	R=25.00	R=19.00	R=28.00	A=22.00	R=115.00									
BREDDEUTV.															
VEIBANE H.	-0.02 94.33	-3.76 94.24	-2.49 93.81	-0.49 92.82	-0.29 91.78	0.32 91.27	0.20 91.38	0.20 91.51	-0.15 92.22	-0.61 93.47	-0.66 94.72	-0.56 95.80	-0.24 96.81	0.05 97.83	0.00 98.04
SKJ./FYLL.															

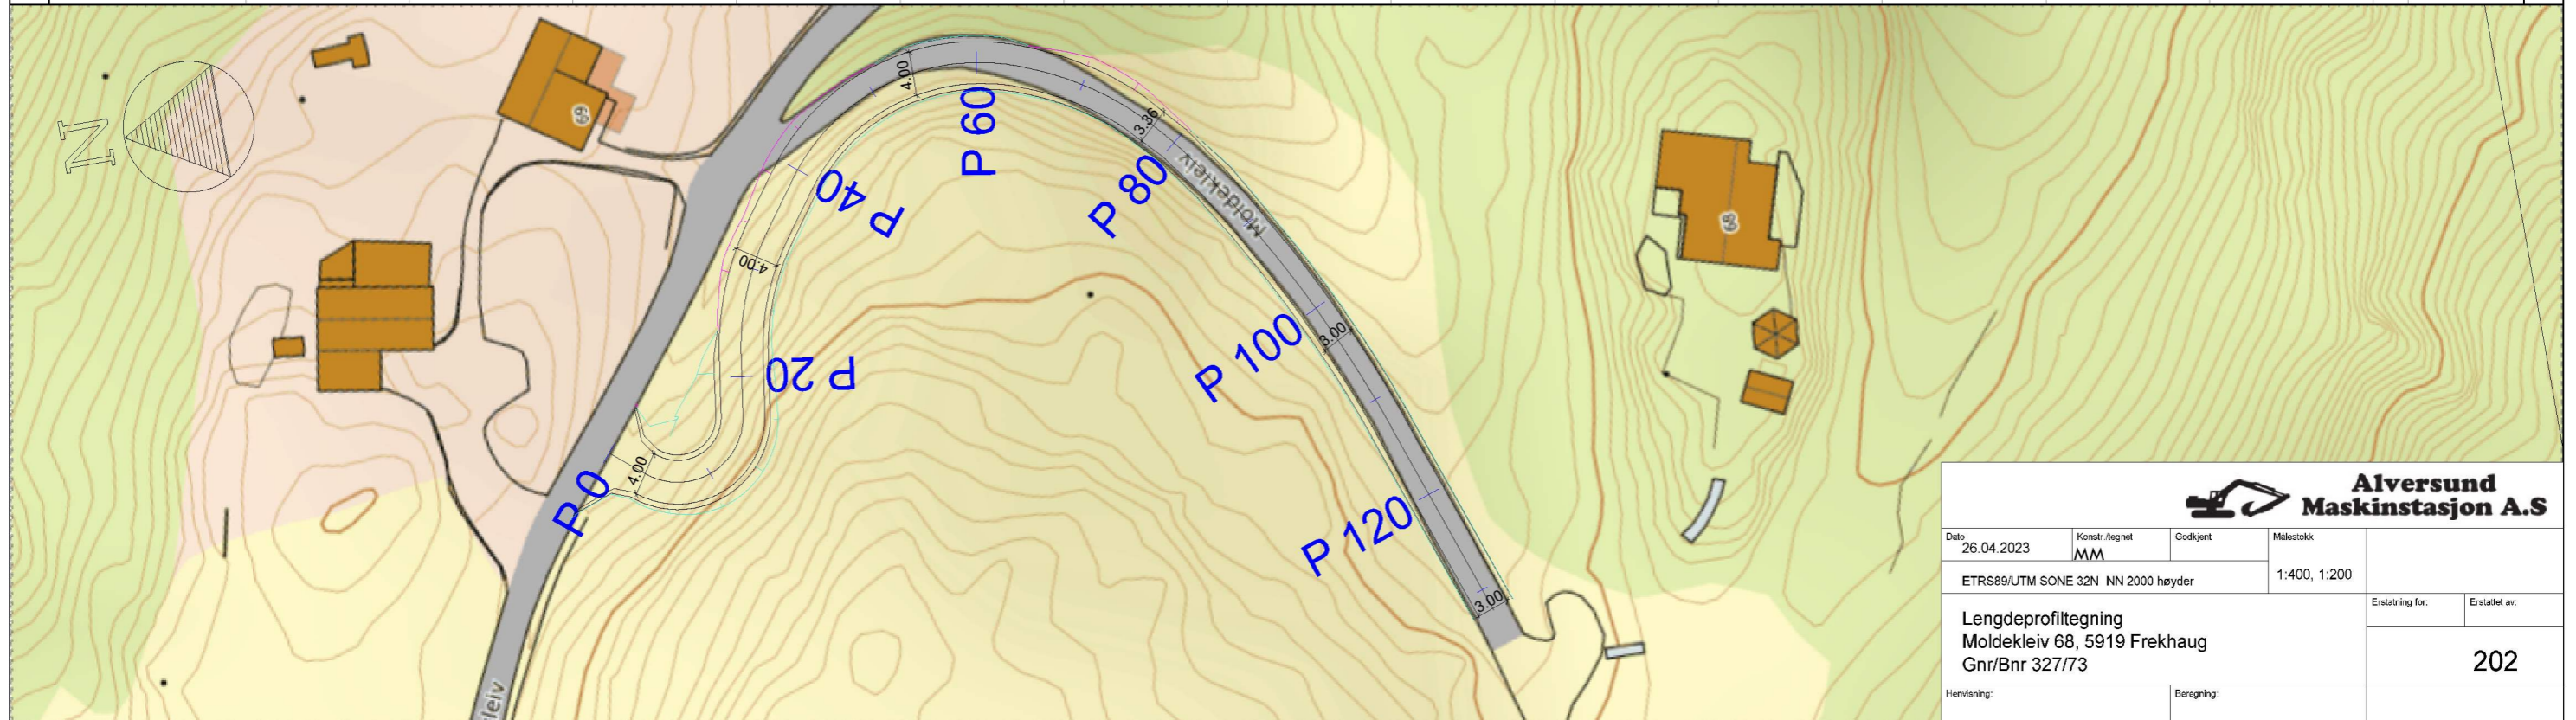

Alversund Maskinstasjon A.S			
Dato: 26.04.2023	Konstr./tegnet: MM	Godkjent:	Målestokk: 1:400, 1:200
ETRS89/UTM SONE 32N NN 2000 høyder			Erstatning for: Erstatet av:
Lengdeprofiltegning Moldekleiv 68, 5919 Frekhaug Gnr/Bnr 327/73			202
Hvising:	Beregning:		