


1/9

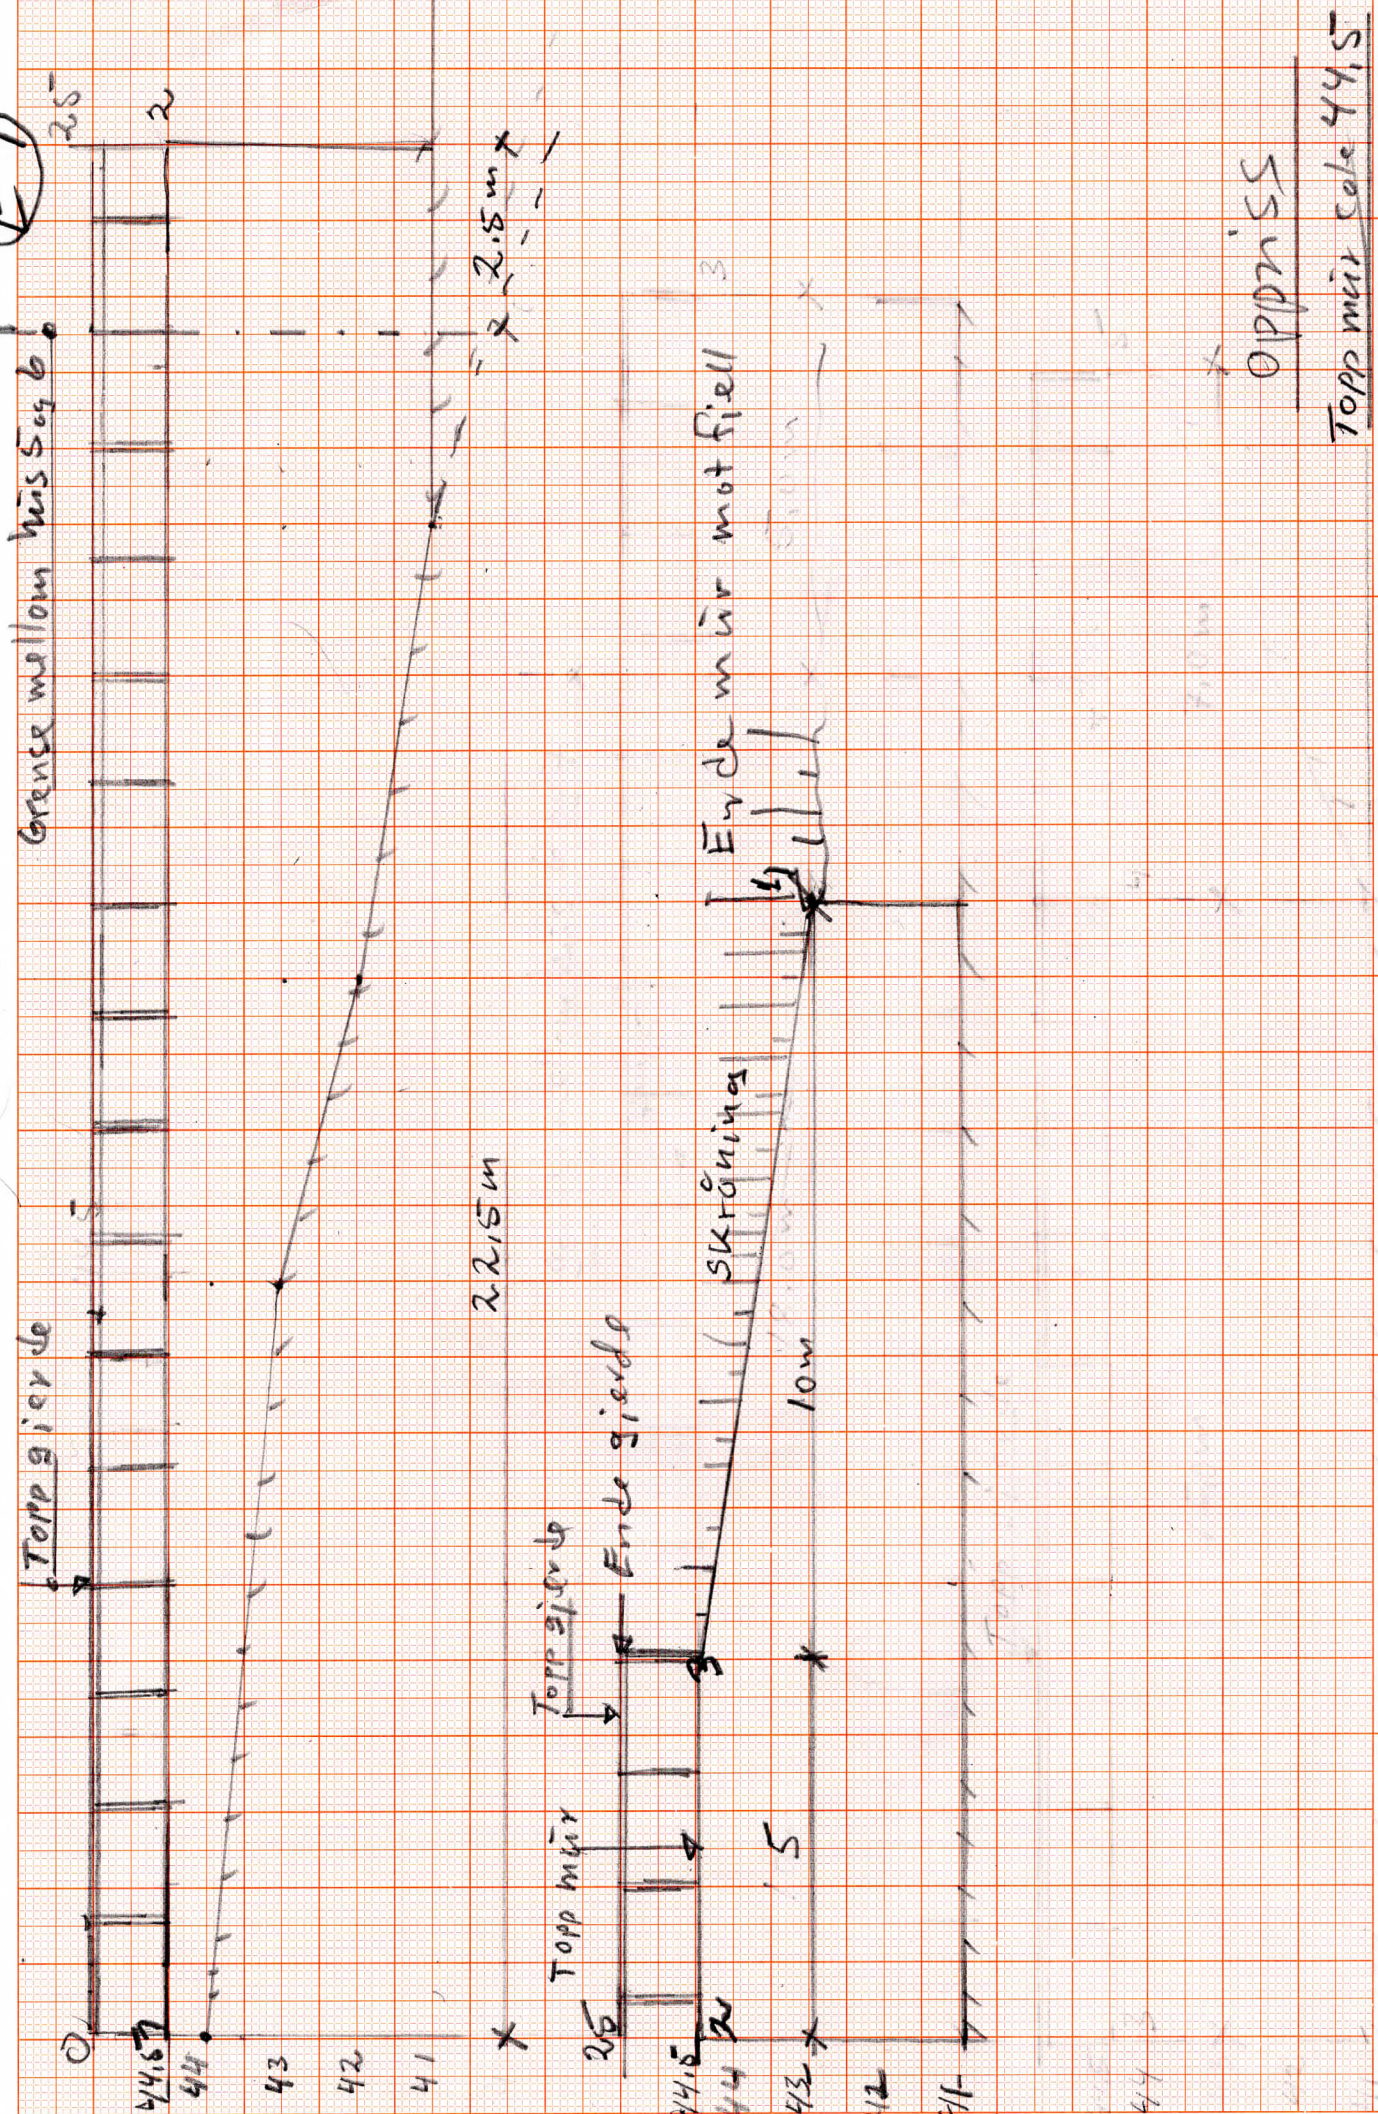

M = 1:100
 Fødu. 15.11.22
 Mür mellom
 hús 5,6,09 mot privat veg
 10/100
 15.11.22