




**Fasade N G**  
1 : 150

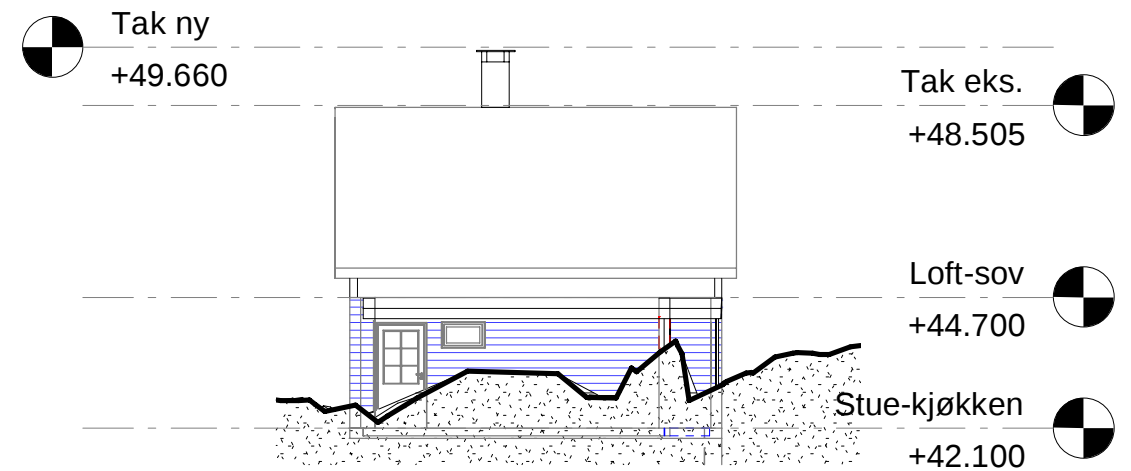

**Fasade V G**  
1 : 150

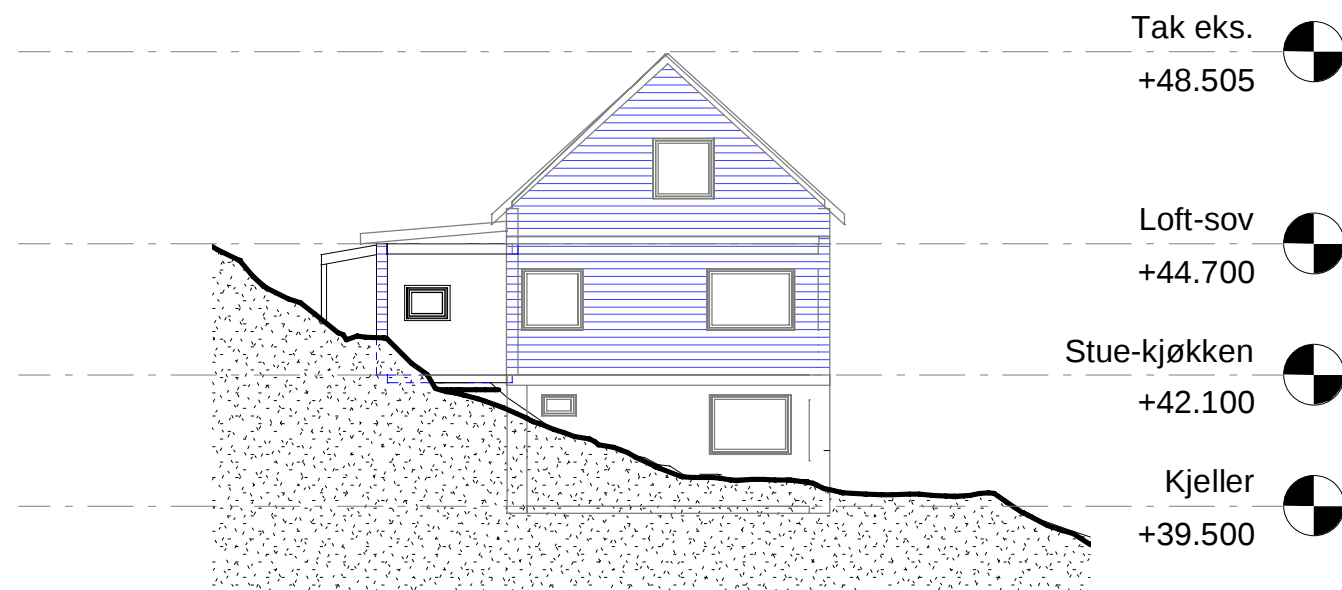

**Fasade S G**  
1 : 150

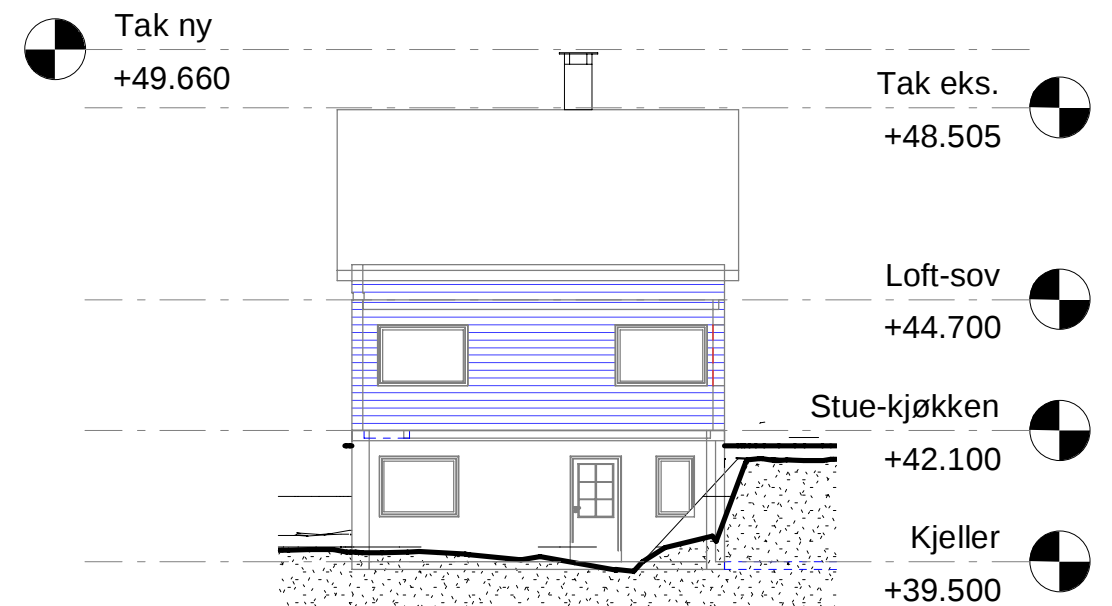

**Fasade Ø G**  
1 : 150

Rev.	Revisjonen gjelder	Utført	Kontr.	Dato
	Torbjørn T. Liland Skarsvegen 139	Målestokk 1 : 150	Dato 31.10.2021	Tegnet T. A. Liland
	Fasader eksisterende	Arkstørrelse G.nr/B.nr.	Kontr. T. A. Liland	139 / 27, 32-33
		Tegningsnr. K106	Rev.	