



Prosj. garasje – og boder på Gnr. 137, Bnr. 212 i Lindås kommune, Rishaugane 2. 5911 Alversund  
 Plantegning i Mål = 1 : 50


Seim, 28. 07. 2017, Arkitekt Knut Willie Jacobsen

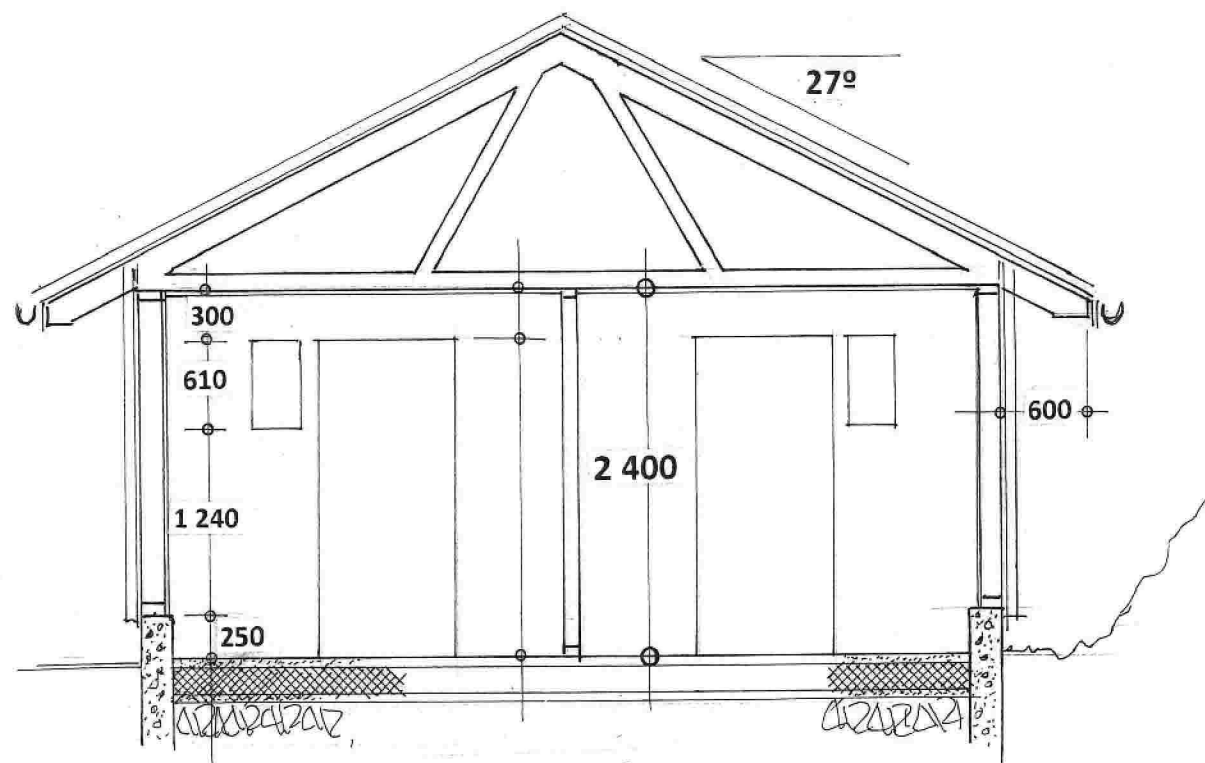


SNITT: A - A

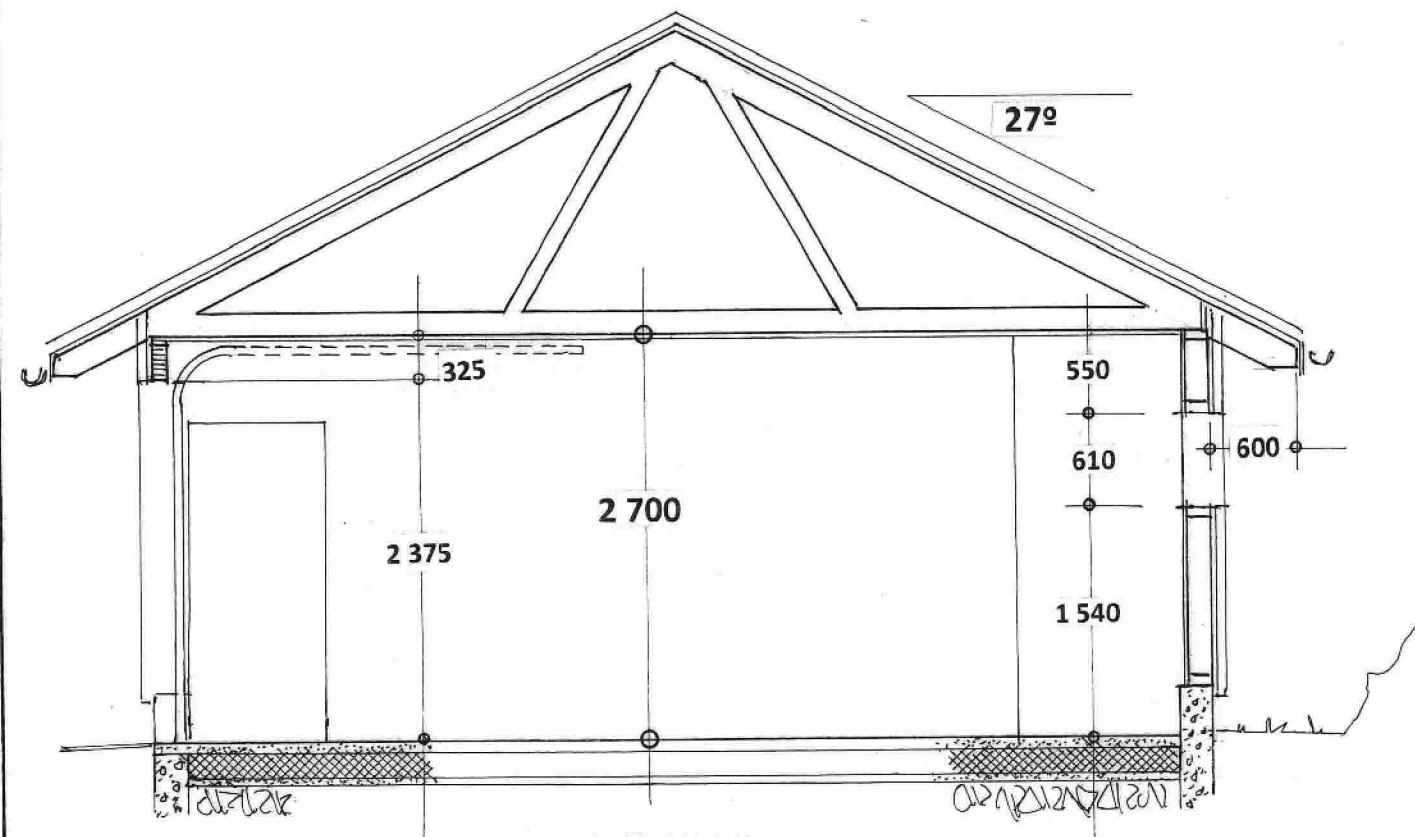


SNITT : B - B

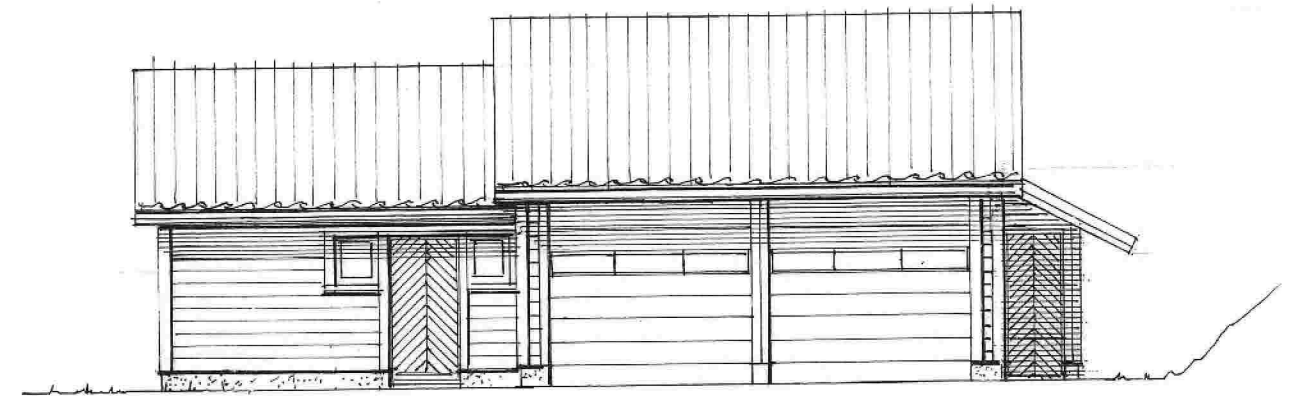


Fasade mot SYD-ØST

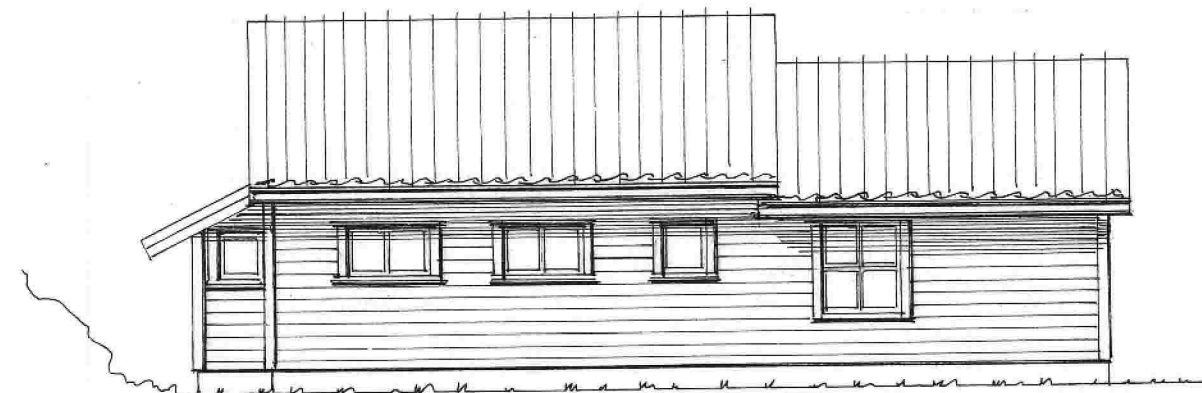

Fasade mot NORD-VEST

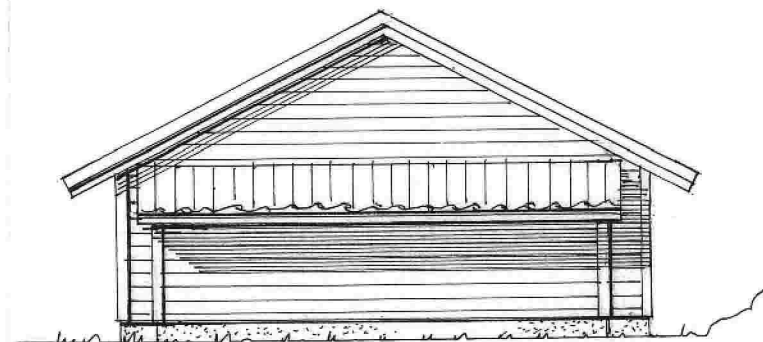

Fasade mot NORD-ØST

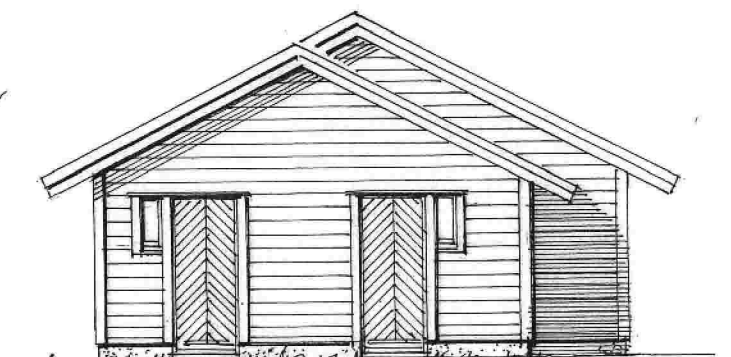

Fasade mot SYD-VEST

Prosj. garasje – og boder på Gnr. 137, Bnr. 212 i Lindås kommune, Rishaugane 2. 5911 Alversund  
Snitt i Mål = 1 : 50, Fasader i Mål = 1:100

Seim , 28. 07. 2017, Arkitekt Knut Willie Jacobsen