



15D
137/772

15C

D-01

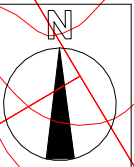

SITUASJONSPLAN
GALTERÅSEN 02 - 137/808
1:500 A4 - 10.05.2023

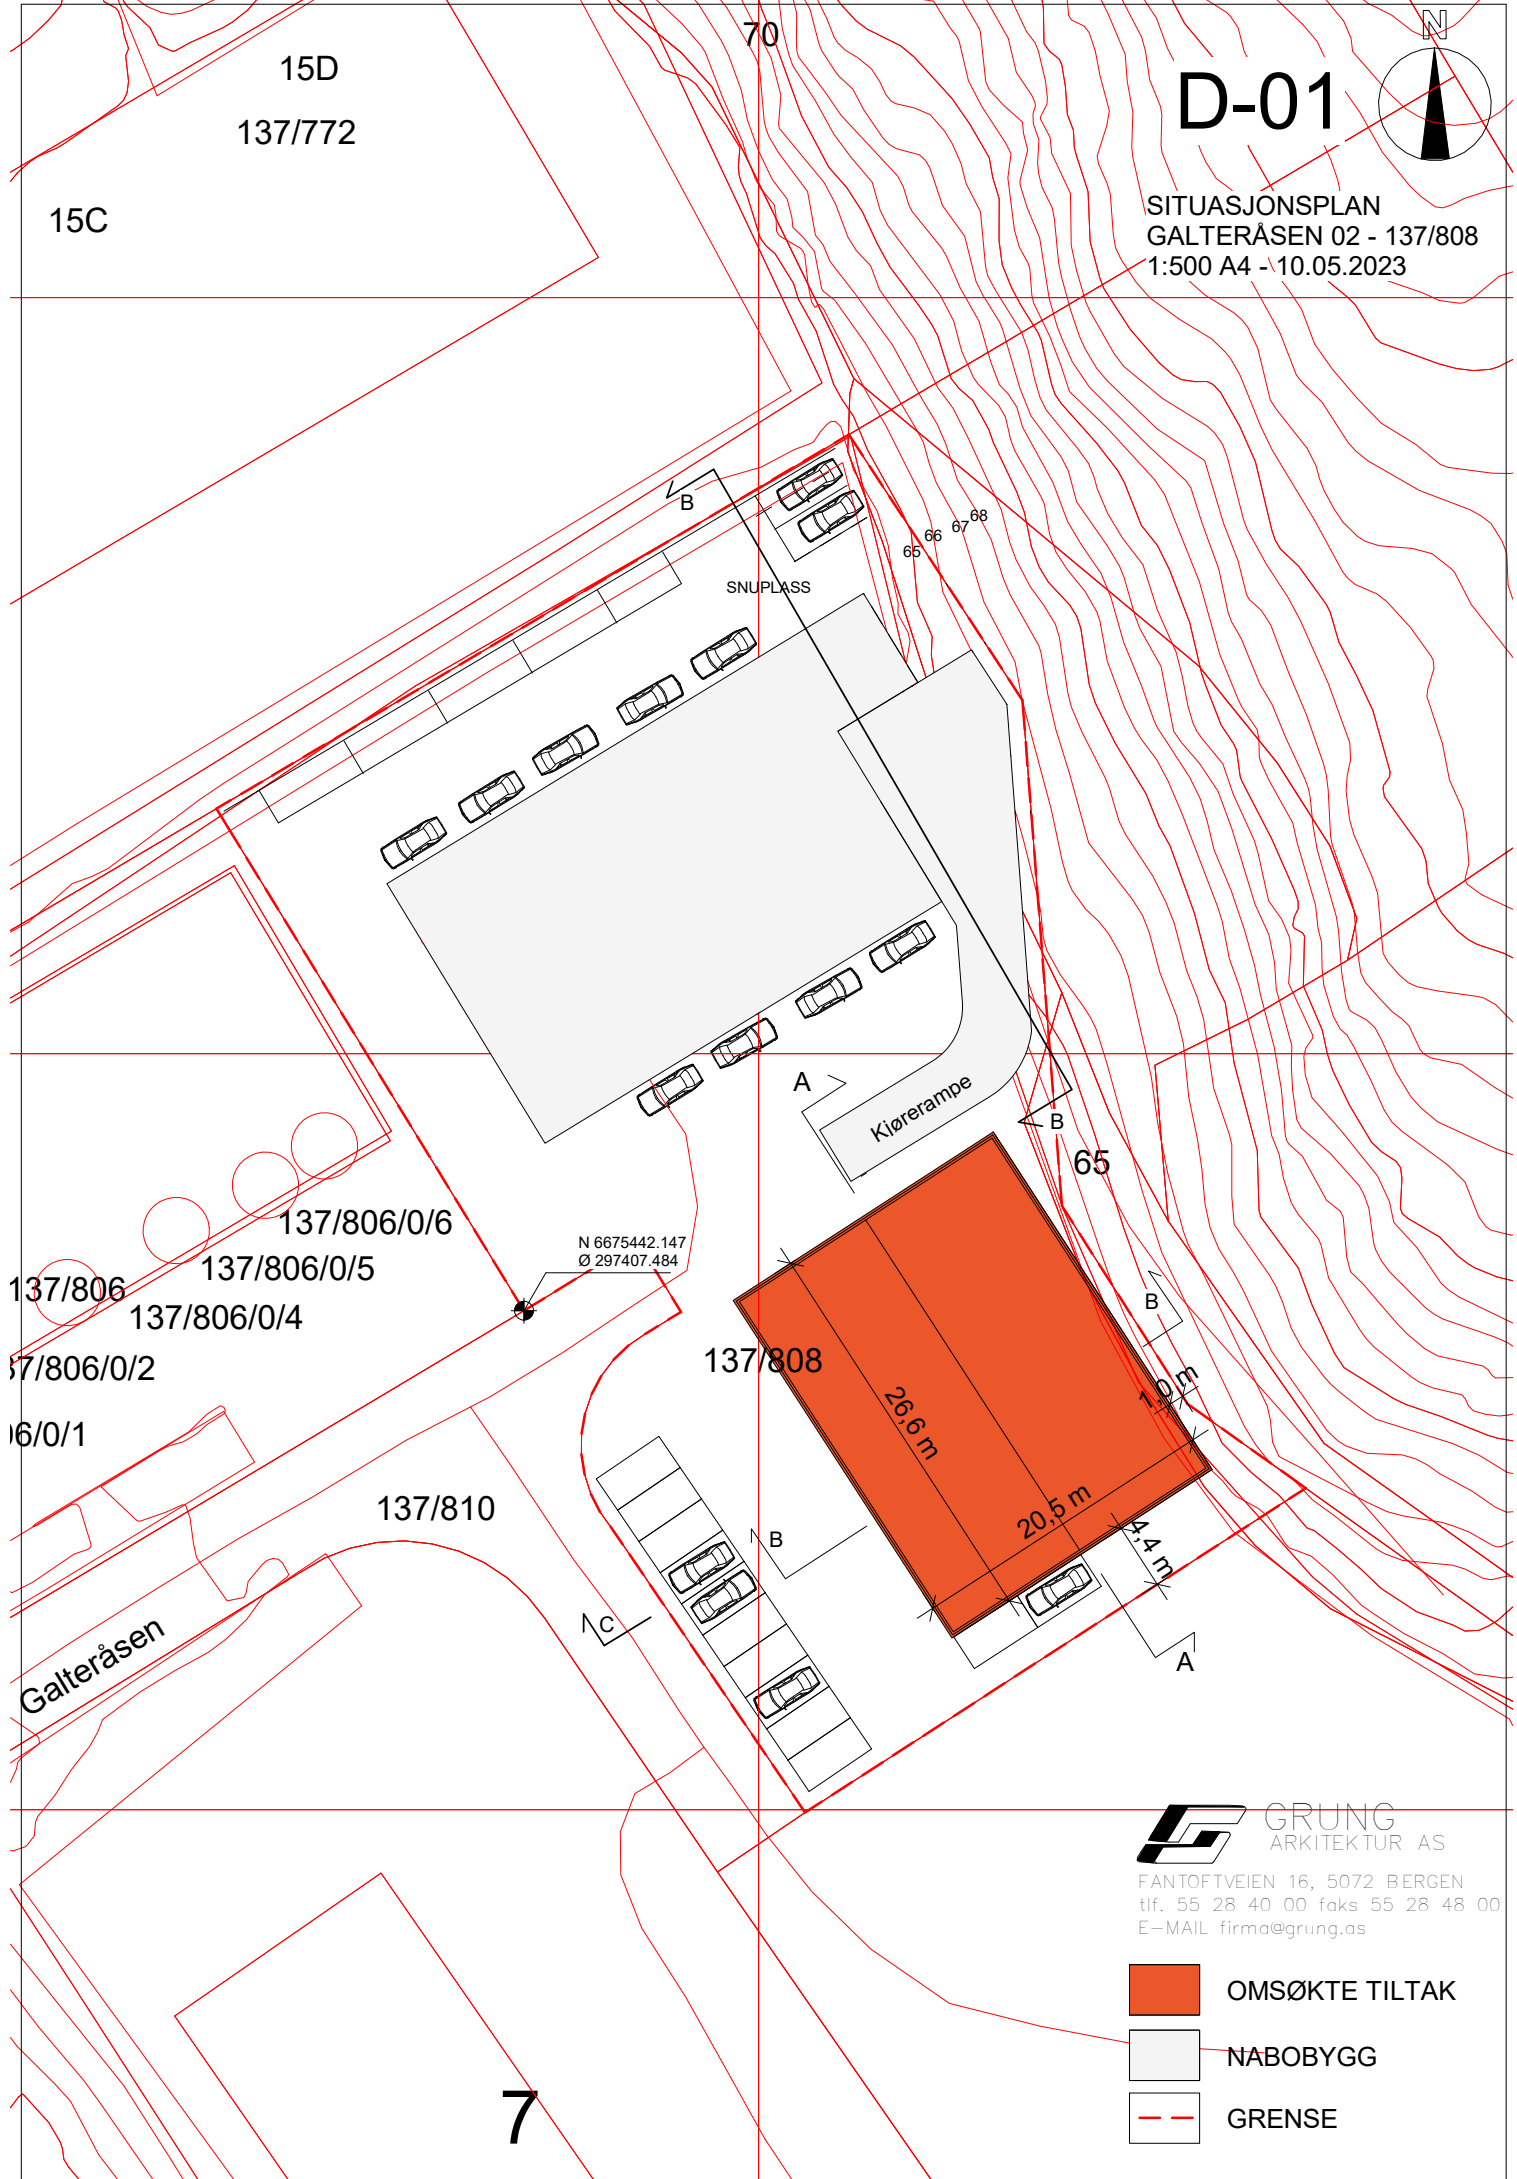

N 6675442.147
Ø 297407.484

137/806
137/806/0/6
137/806/0/5
137/806/0/4
137/806/0/2
137/806/0/1

137/810

Galteråsen


 

137/808

26.6 m
20.5 m
10 m
4.4 m



GRUNG
ARKITEKTUR AS

FANTOFTVEIEN 16, 5072 BERGEN
tlf. 55 28 40 00 faks 55 28 48 00
E-MAIL firma@grung.as

-  OMSØKTE TILTAK
-  NABOBYGG
-  GRENSE

7