

Fasade mot NORD

3 1 1 2 3 0 2 8
 09/ 41066
 0-III
 09/ 529-2
 JHB

Prosj. hus i rekke
 Gnr. 9 , Bnr. 111 , Meland kommune
 Tiltakshaver : Terje Vedå
 Fasade i Mål = 1:100
 Seim , 21. 02. 2006

04




Designed by : Siv-Merete

Arkitekt Knut Willie Jacobsen AS



5912 SEIM
 Telefon:
 Telefax:
 Strumpost:
 Org.nr.
 Kontonr.

56 35 09 85 / 93 23 22 40
 56 35 16 92
 knut@garbu.no
 988 627 720
 9710 24 41358

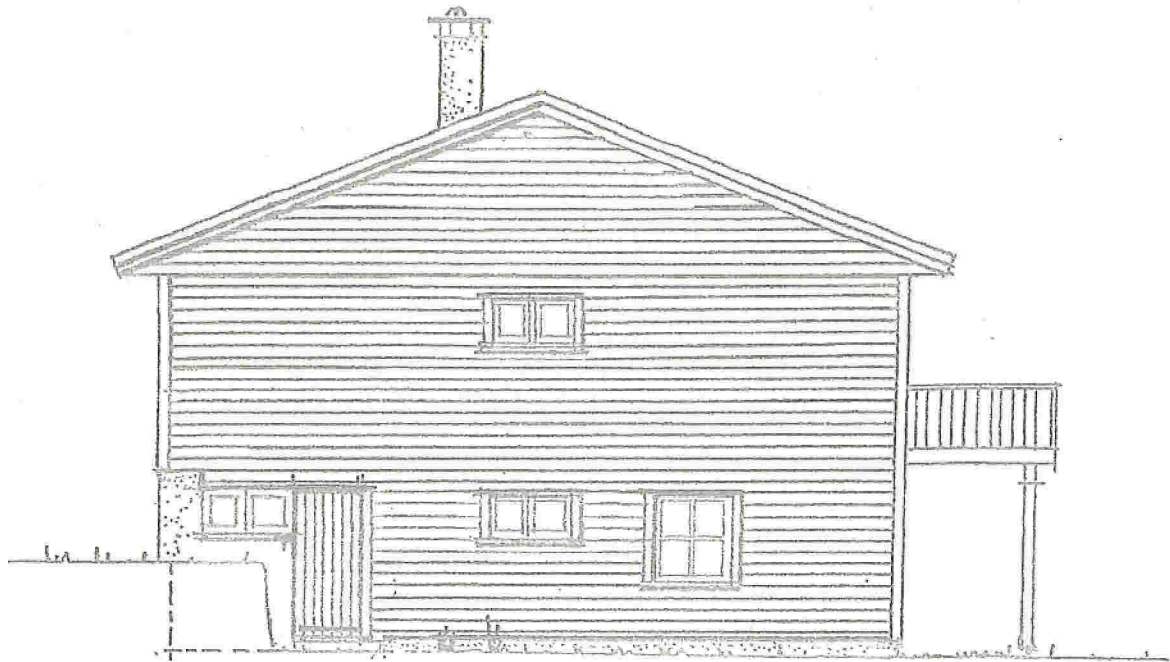

Fasade mot ØST



Fasade mot VEST

Prosj. hus i rekke
 Gnr. 9, Bnr. 111, Meland kommune
 Tiltakshaver : Terje Vedå
 Fasader i Mål = 1:100
 Seim, 21. 02. 2006, Rettet: 20.04.06, 05.07.06
 Rettet: 27.11.2009, KWJ

06



Designed by : Siv-Merete

Arkitekt Knut Willie Jacobsen AS



5912 SEIM
 Telefon:
 Telefax:
 Strompost:
 Org.nr.


56 35 09 85 / 93 23 22 40
 56 35 16 92
 garbu@online.no
 988 627 720

KWJ

25 200

2 000

2 000

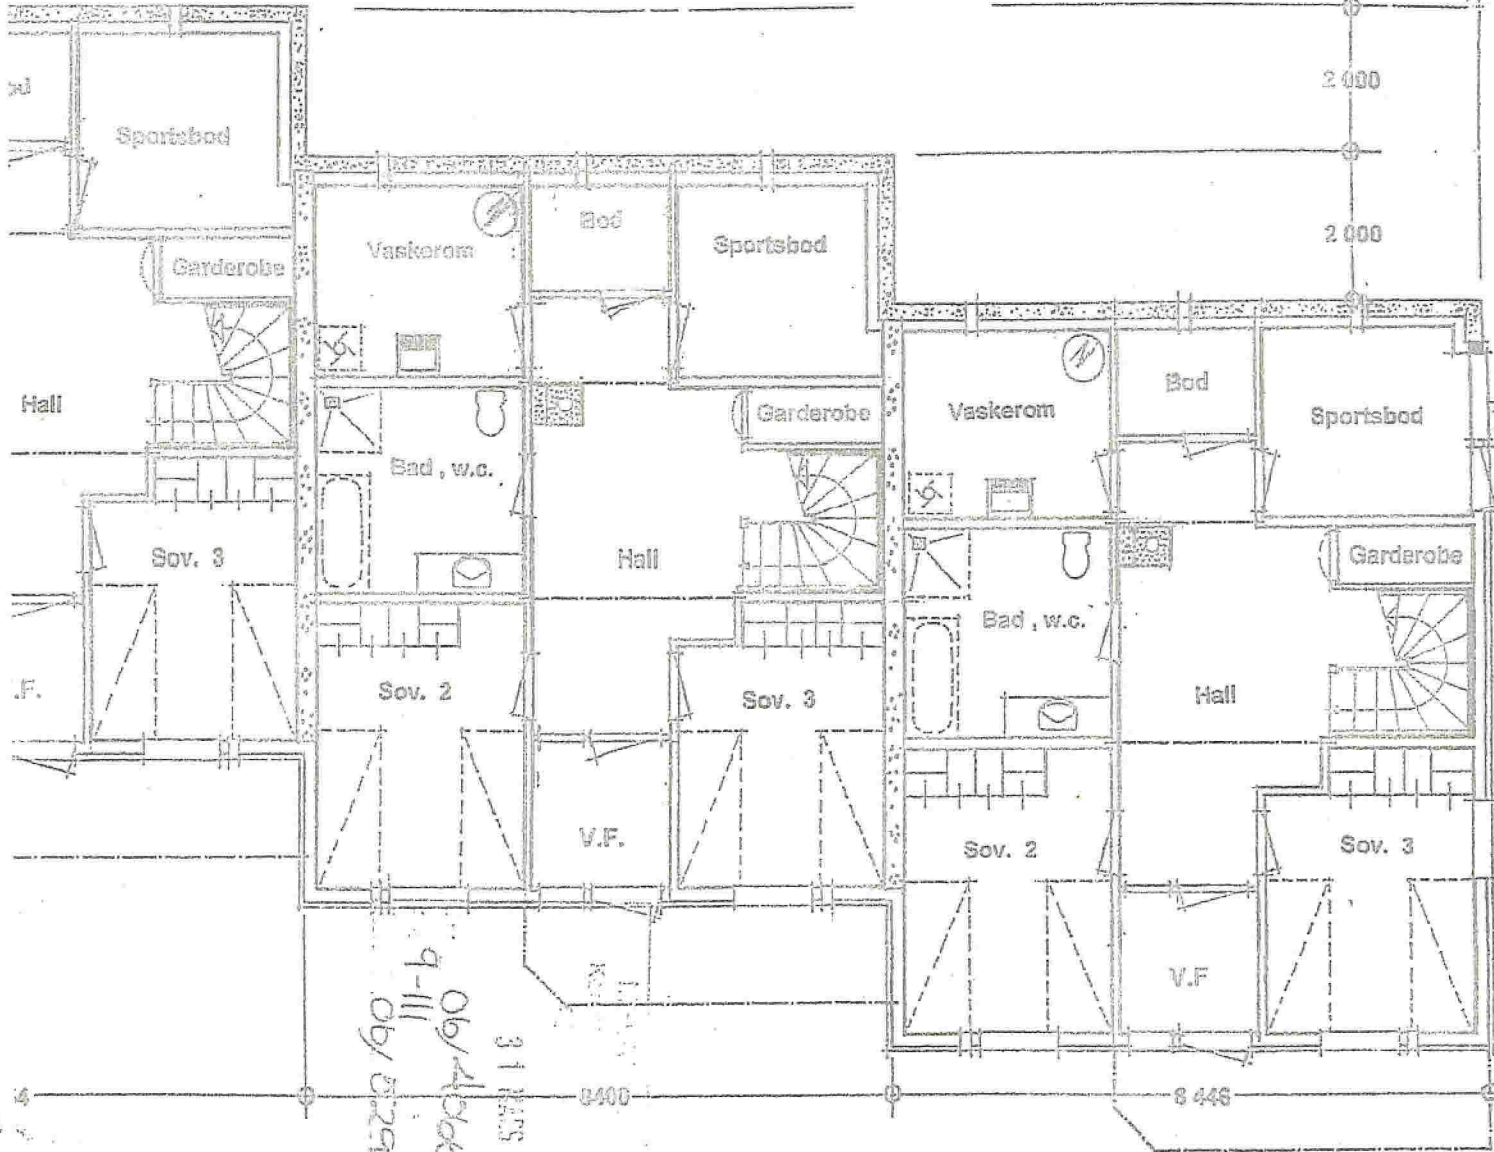

Nabogrens

0.60

6.10

Fri til hus

3.30

14.80
Til vei

226,6 m²

239,4 m²
466 m²

3 1
06/4000
9-11
06/029-2
JHIS

Designed by : Siv-Merete



Arkitekt Knut Wille Jacobson AS

0412 0204
 Telefon
 0412 0205
 Telefax
 0412 0203
 E-post: ark@kjw.no
 0412 027710
 Orgnr.

Prosj. 3-manns - bolig
 Gnr. 9, Bnr. 111 i Meland kommune
 Plan 1. eta. 1 Mål = 1:100
 Seim, 24. 03. 2006

01

Handwritten signature