


Gbnr 137/7

Gbnr 137/163

Gbnr 137/553 (ny tomt)

Gbnr 137/608

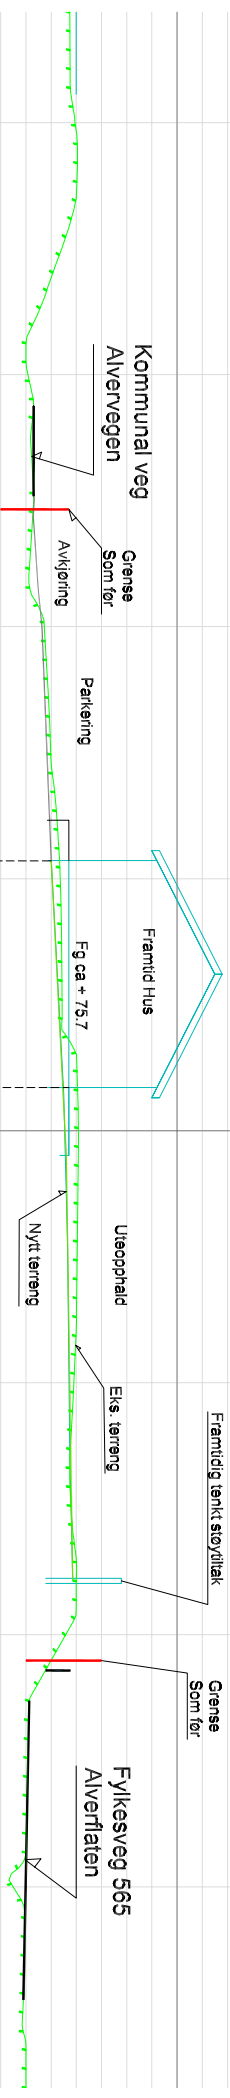

Frådeling ny tomt
gbnr 137/553
Snitt A-A
1:300 A4
09062023 kar