


Gbnr 137/553
Alvervegen 70

Gbnr 137/553 (ny tomt)

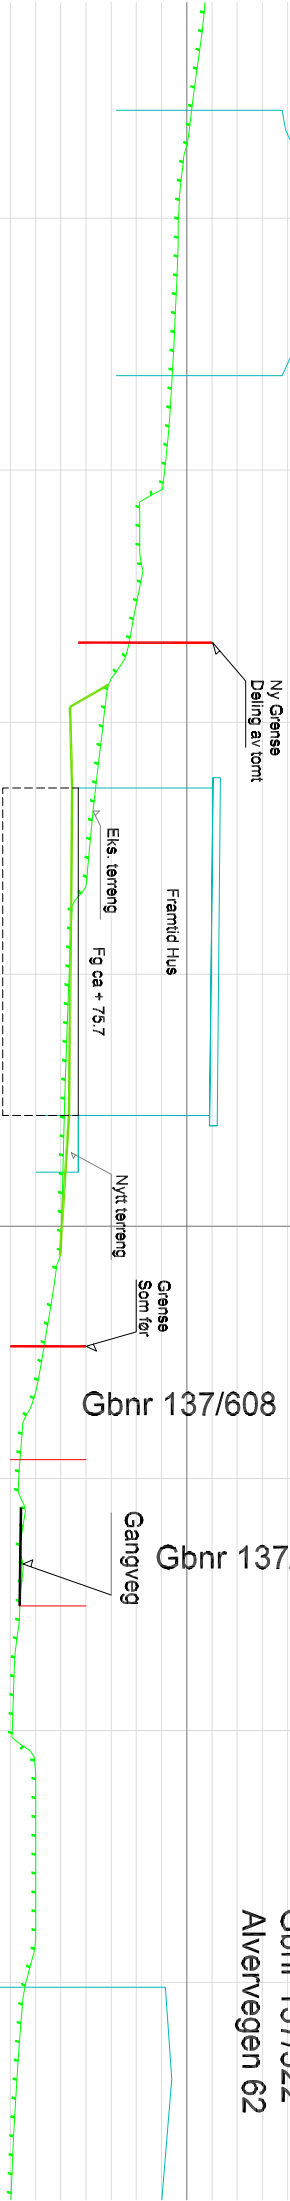

Gbnr 137/608

Gbnr 137/819

Gbnr 137/522
Alvervegen 62

Frådeling ny tomt
gbnr 137/553
Snitt B-B
1:300 A4
09062023 Kar