



ANDERS HAUGLAND A/S.

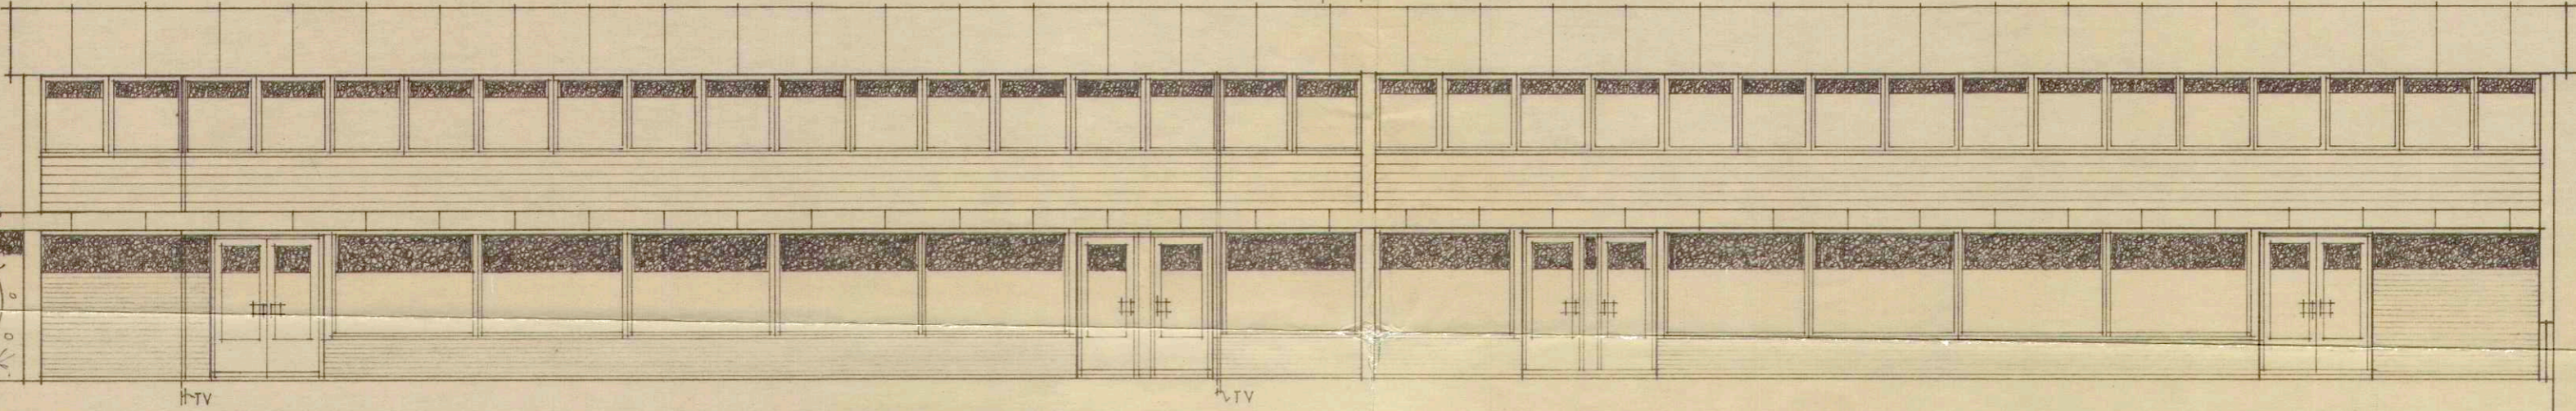

NORDVESTFASADE.

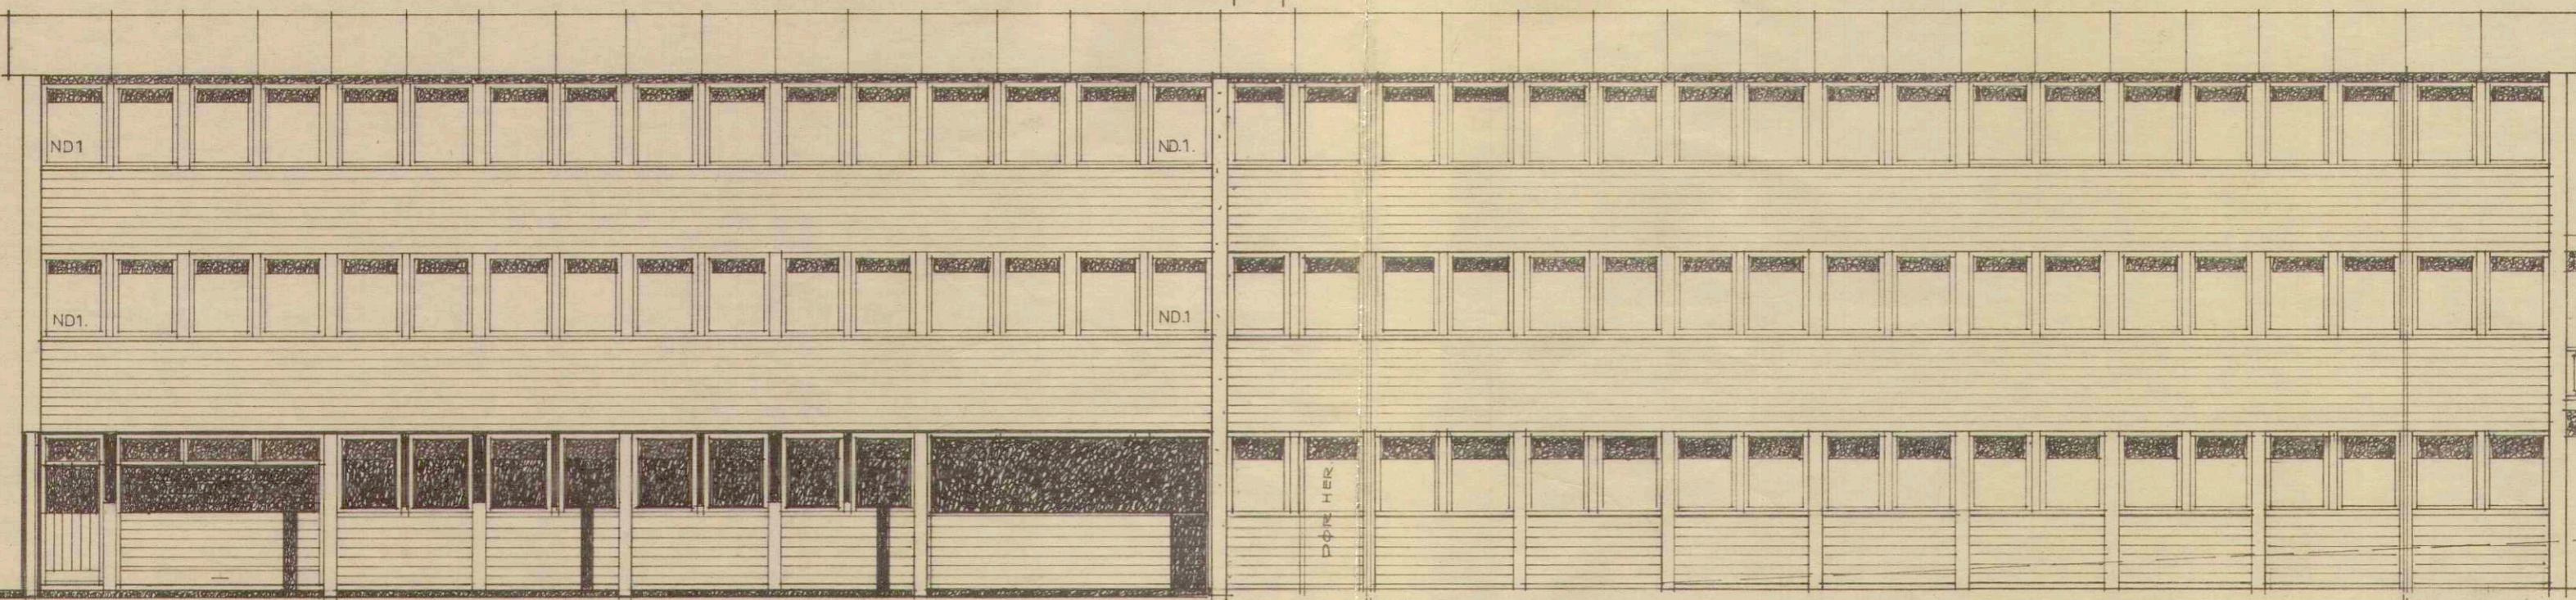


SYDØSTFASADE.

BYGGETRINN III.

BYGGETR. I

BYGGETR. II.

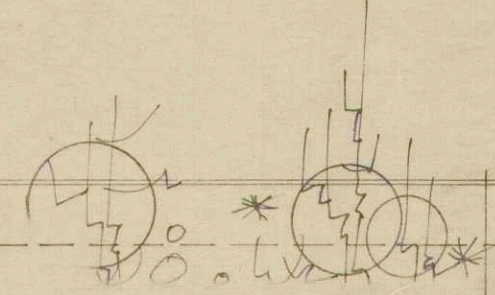

TEGN. III. 8-10-1992.

HOVEDFASADER.	MÅL 1:100	RETT 11-7-1972.
		RETT. 11-1-1973
ANDERS HAUGLAND A/S. FORRETNINGSBYGG I KNARVIK.		92108.
SIGM. MYKING. ARKITEKT, MNAL NPA, NESTTUN. 05.10.0077		TEGN. 24 3 1972