




PLAN

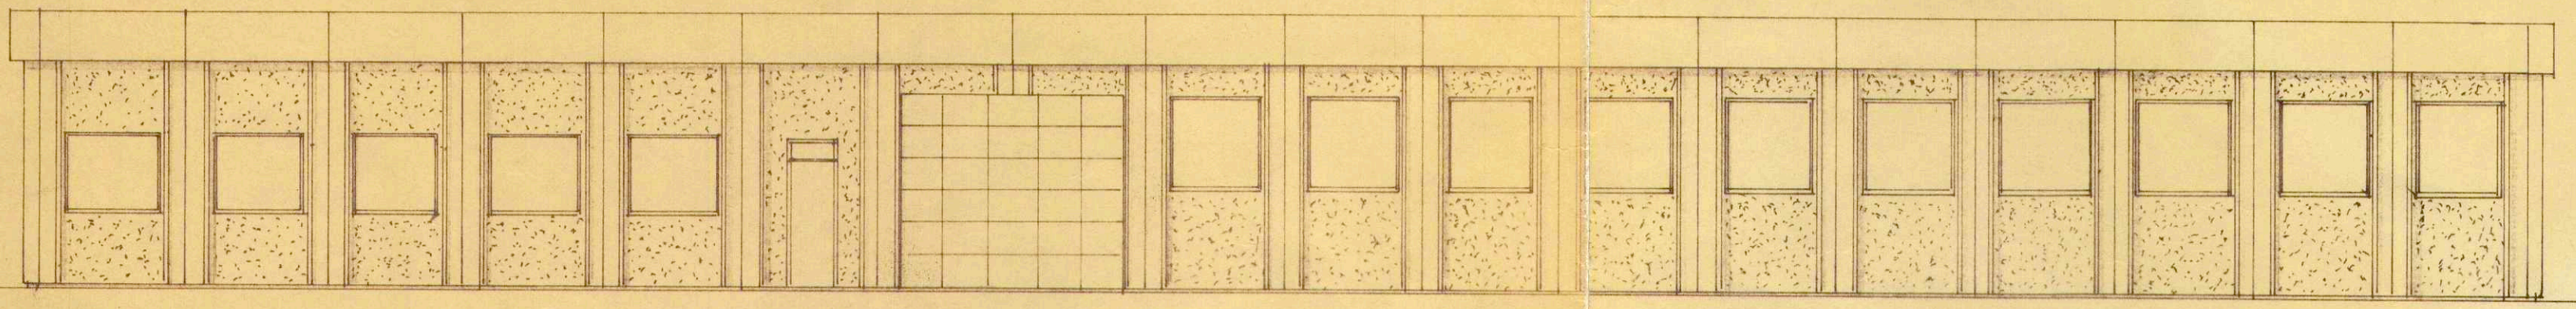

SYD FASADE

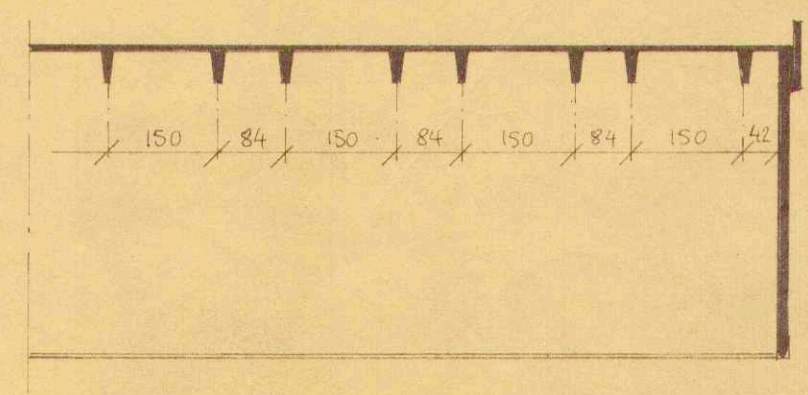


SNITT B-B

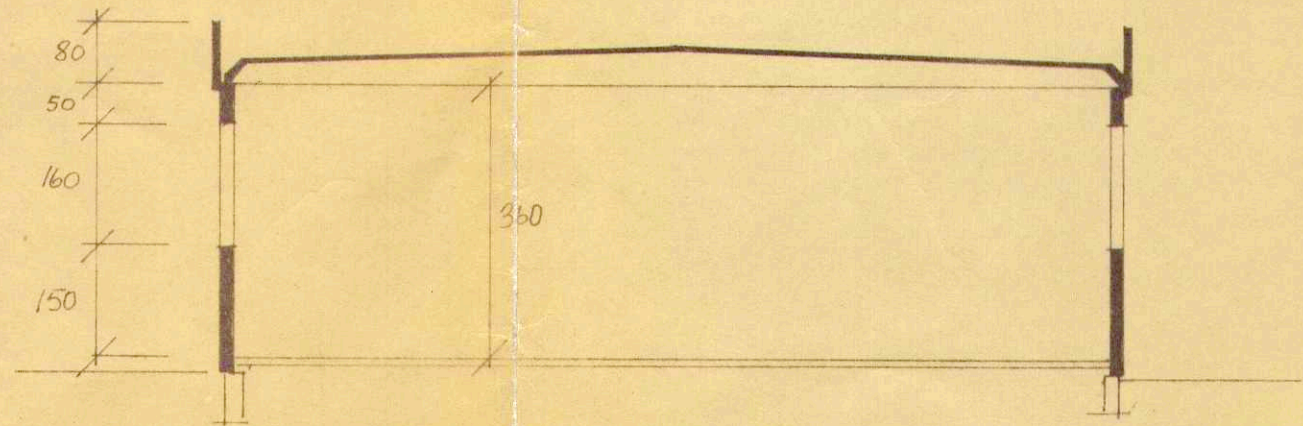


SNITT A-A

7-69 VINDUE, PORTER, INN. VEGGER INN TEGNET


HÅKON MYKING DELVAREFABRIKK - KNARREVIK.		Målestokk 1:100	Tegn. 9/2-68 Trac. Kfr.	S.O.
Erstatning for:		32-01		
Erstattet av:				

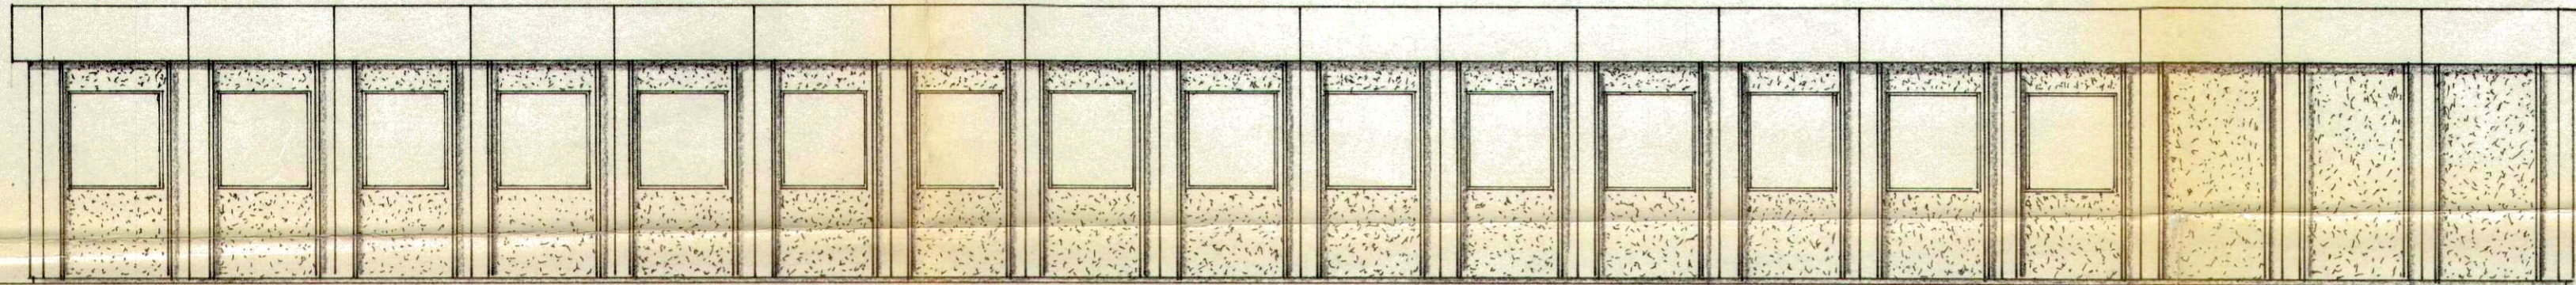


NORD FASADE

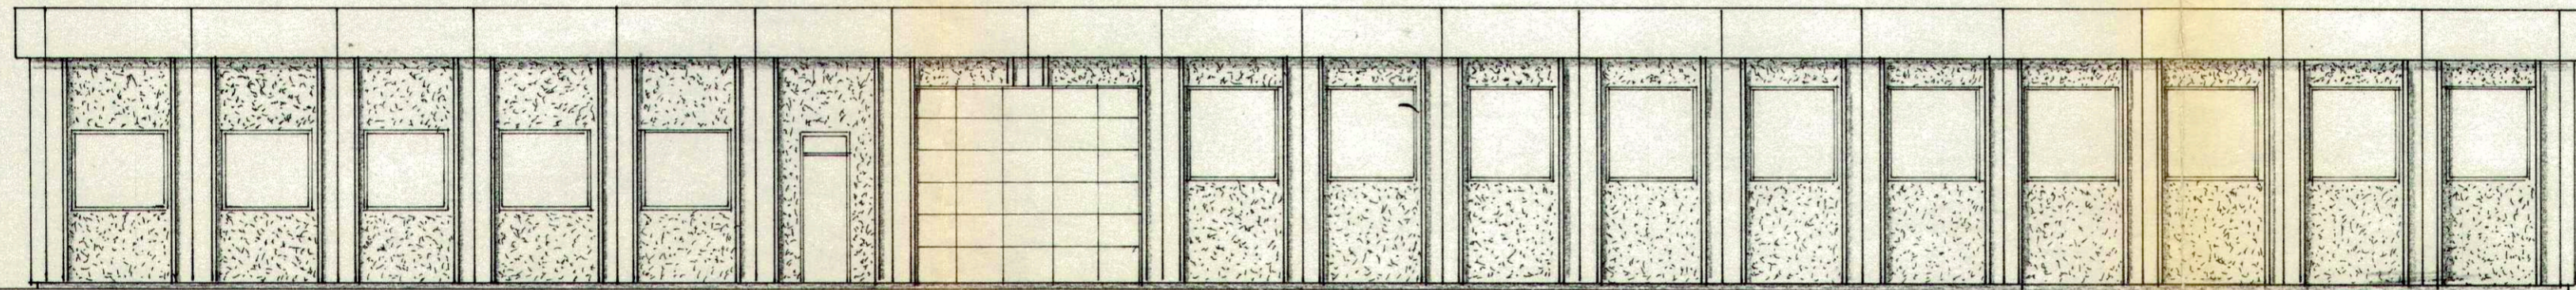

SYD FASADE.

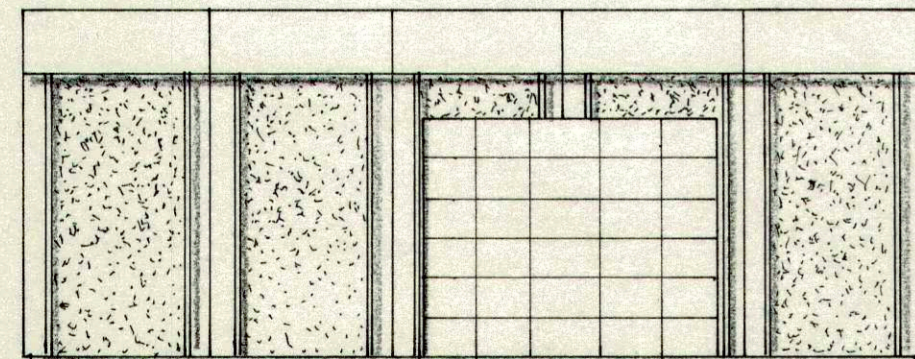

ØST FASADE

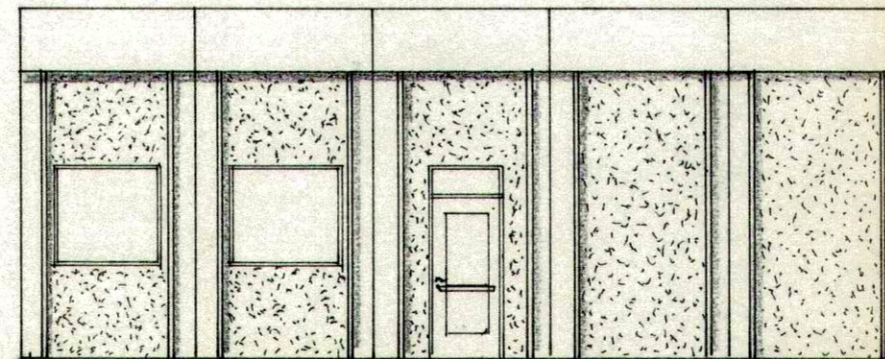

VEST FASADE

HÅKON MYKING DELVAREFABRIKK - KNARREVIK FASADER.		Målestokk 1:100	Tegn. 41-69 S. d. Trac. Kfr.
Erstatning for:		32-02	
Erstattet av:			