


Alverporten - faser for parkering

Pnr 19000

Fase 1 - målestokk 1:250

13. juni 2023

a **r** **c**
 h i t
 e c t
 u r e

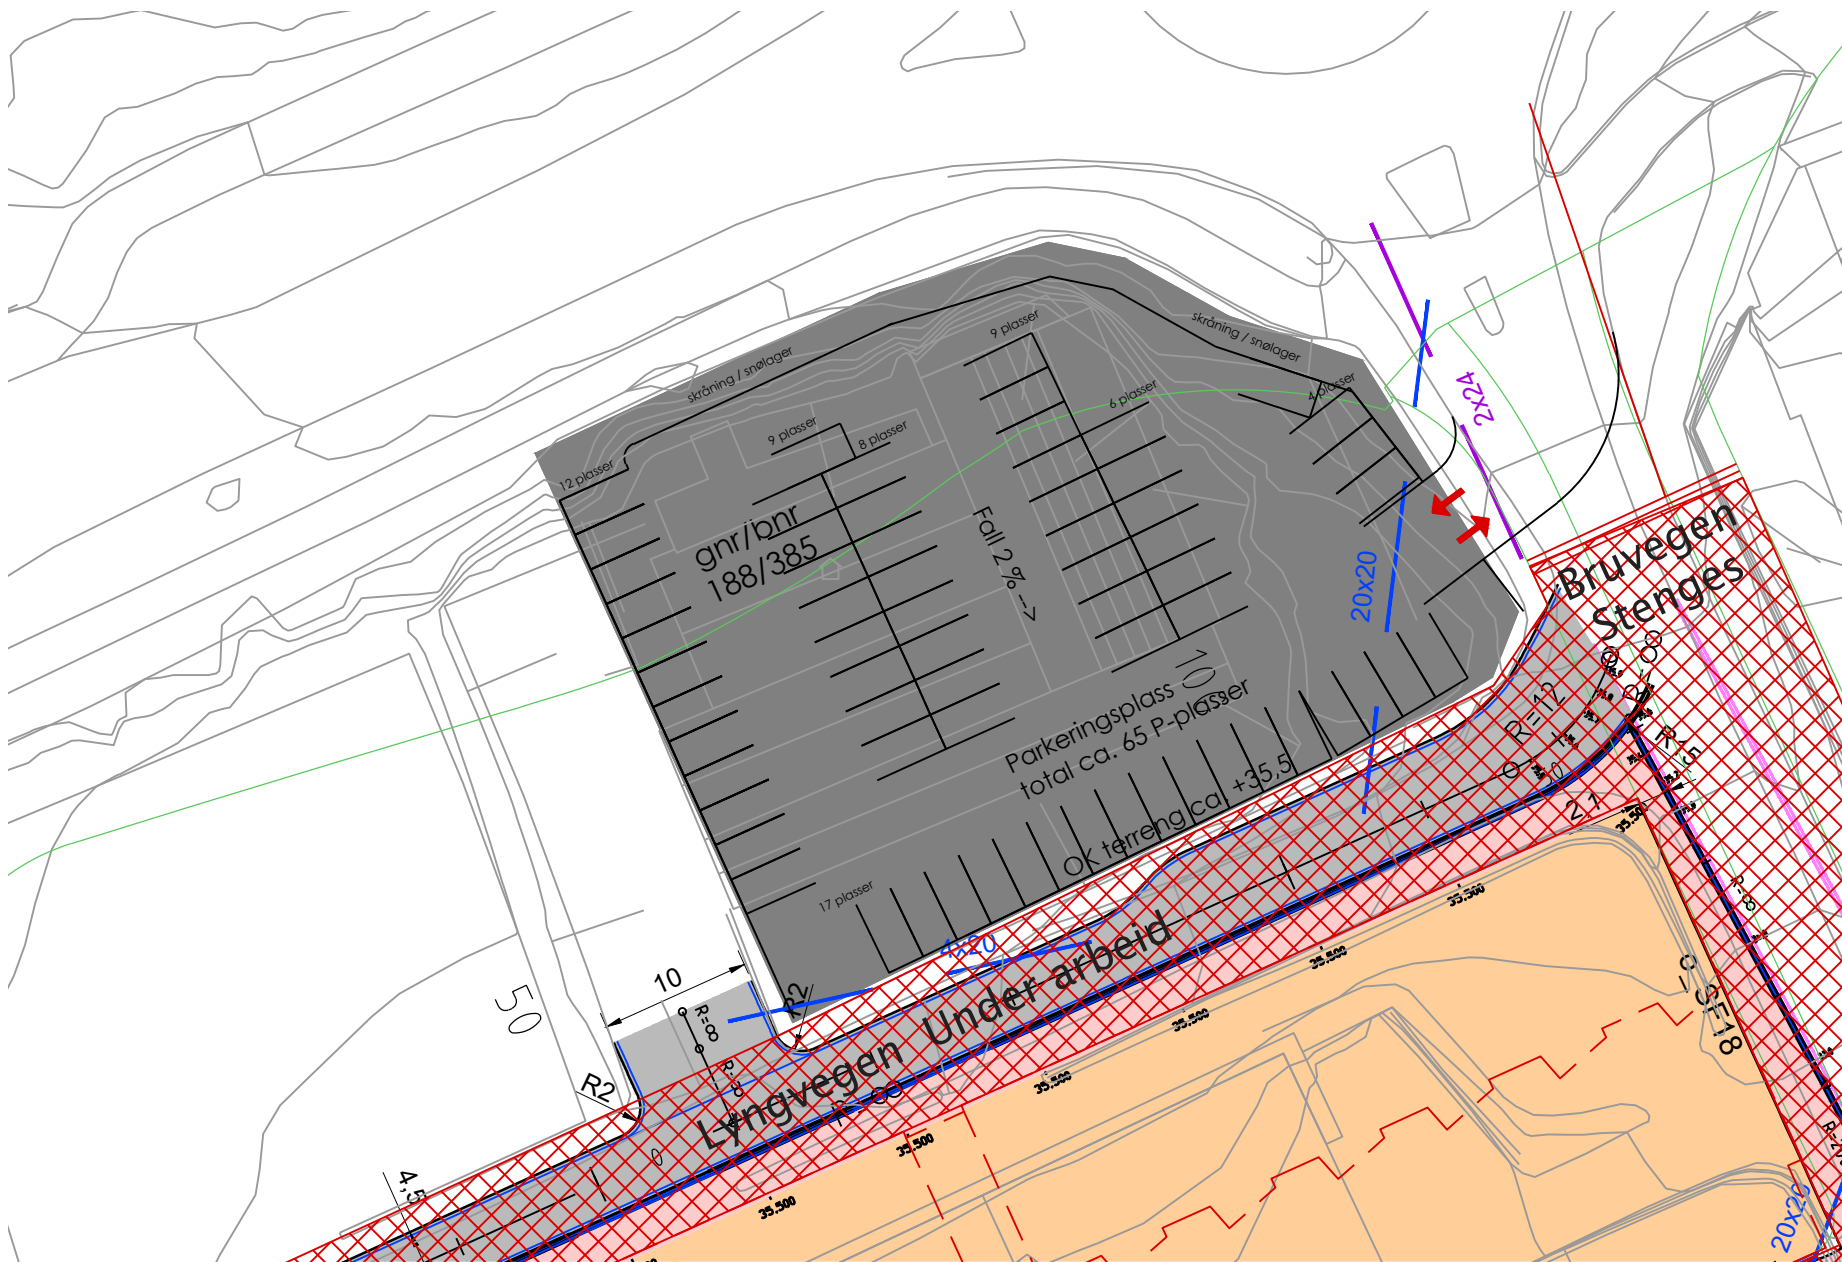


Alverporten - faser for parkering

Fase 2 – målestokk 1:250

13. juni 2023

Pnr 19000

a **r** **c**
 h i t
 e c t
 u r e

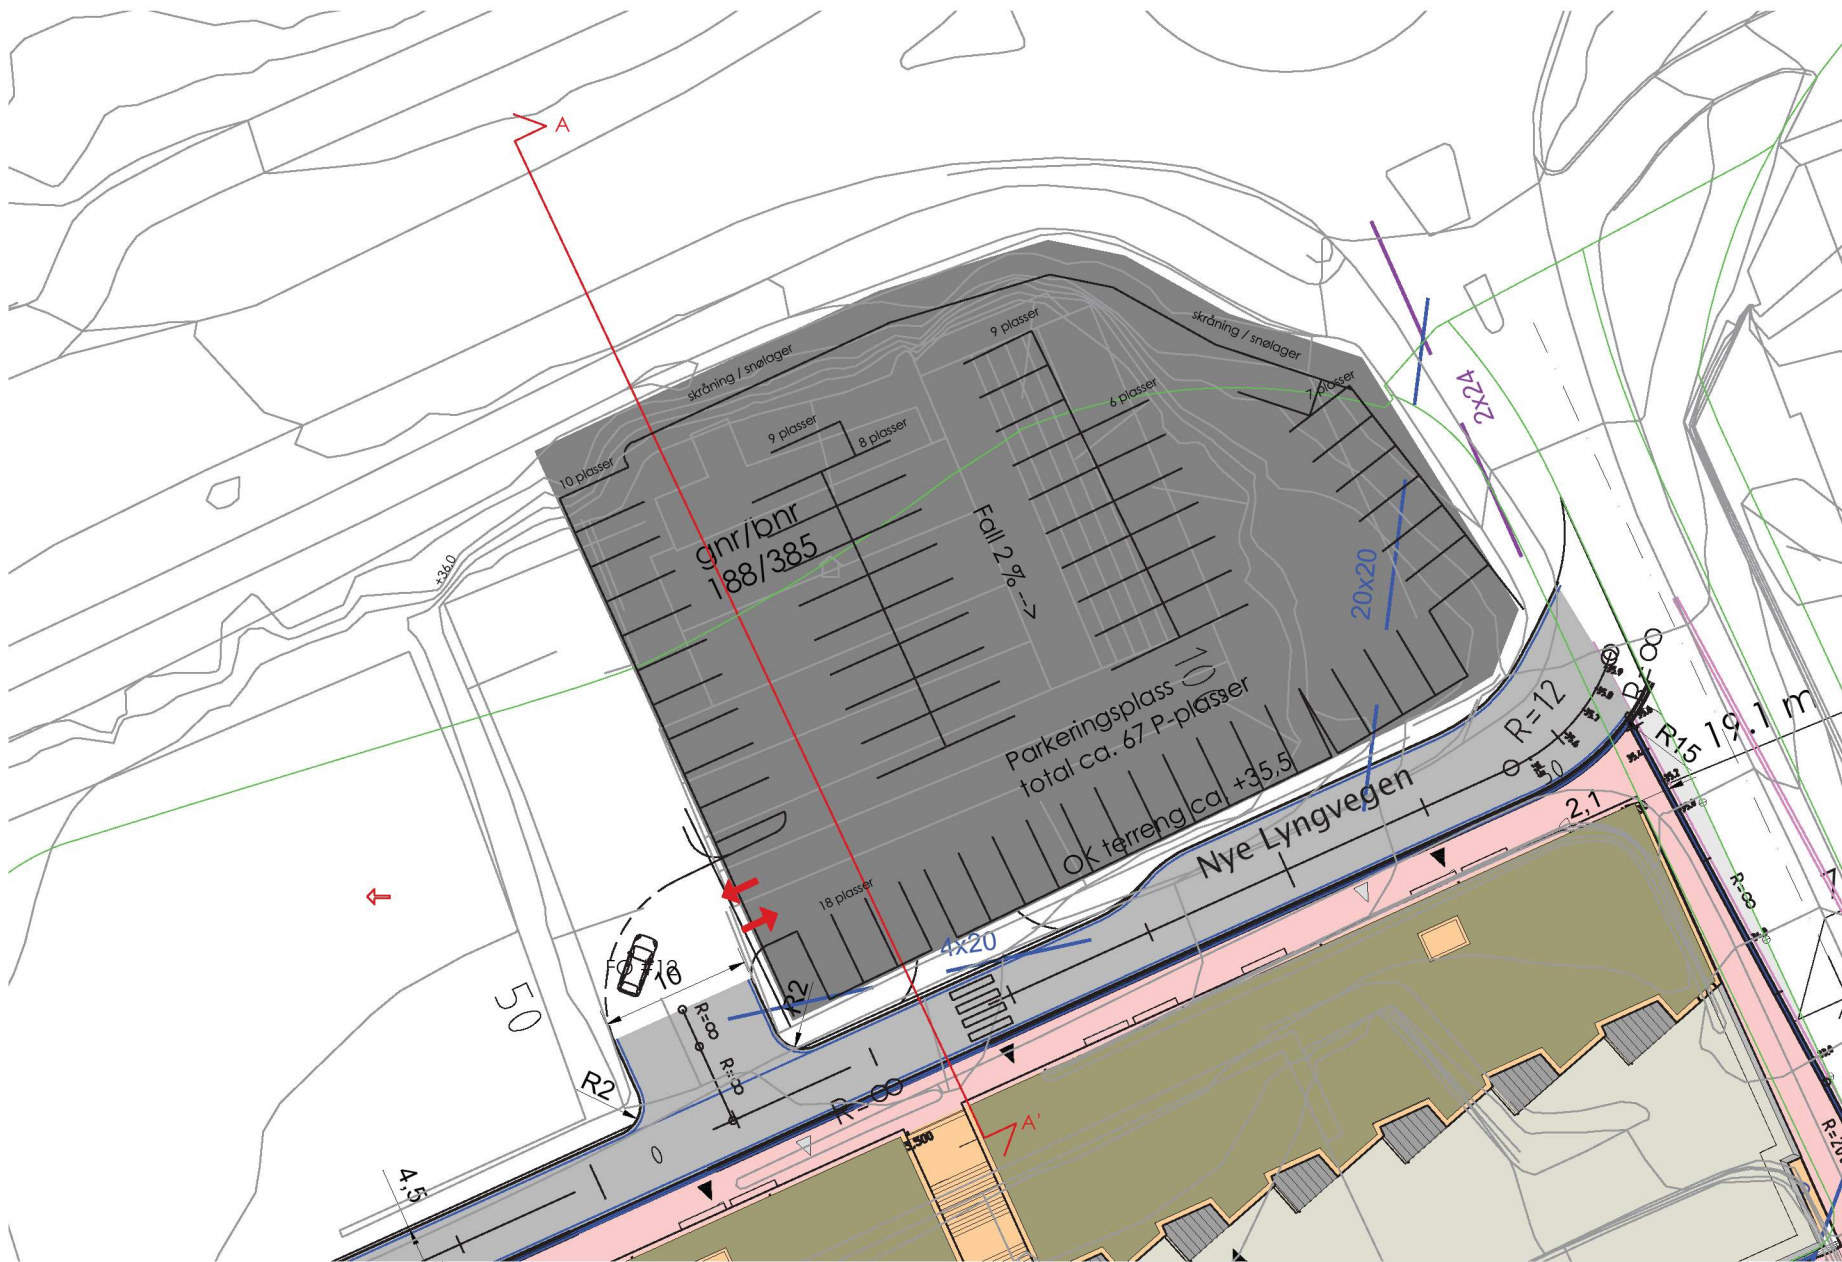

Alverporten - faser for parkering

Fase 3 – målestokk 1:250

13. juni 2023

Pnr 19000

a **r** **c**
h **i** **t**
e **c** **t**
u **r** **e**