


The drawing shall not be copied or be giving third party without Hallgruppen's consent



Rev Date: 28 / 6 / 2023
 Rev By: Reidar Berg
 CUSTOMER: **Nomaco Services AS**
 ADDRESS: **5954 Mongstad**
 GNR / BNR: **127/96**

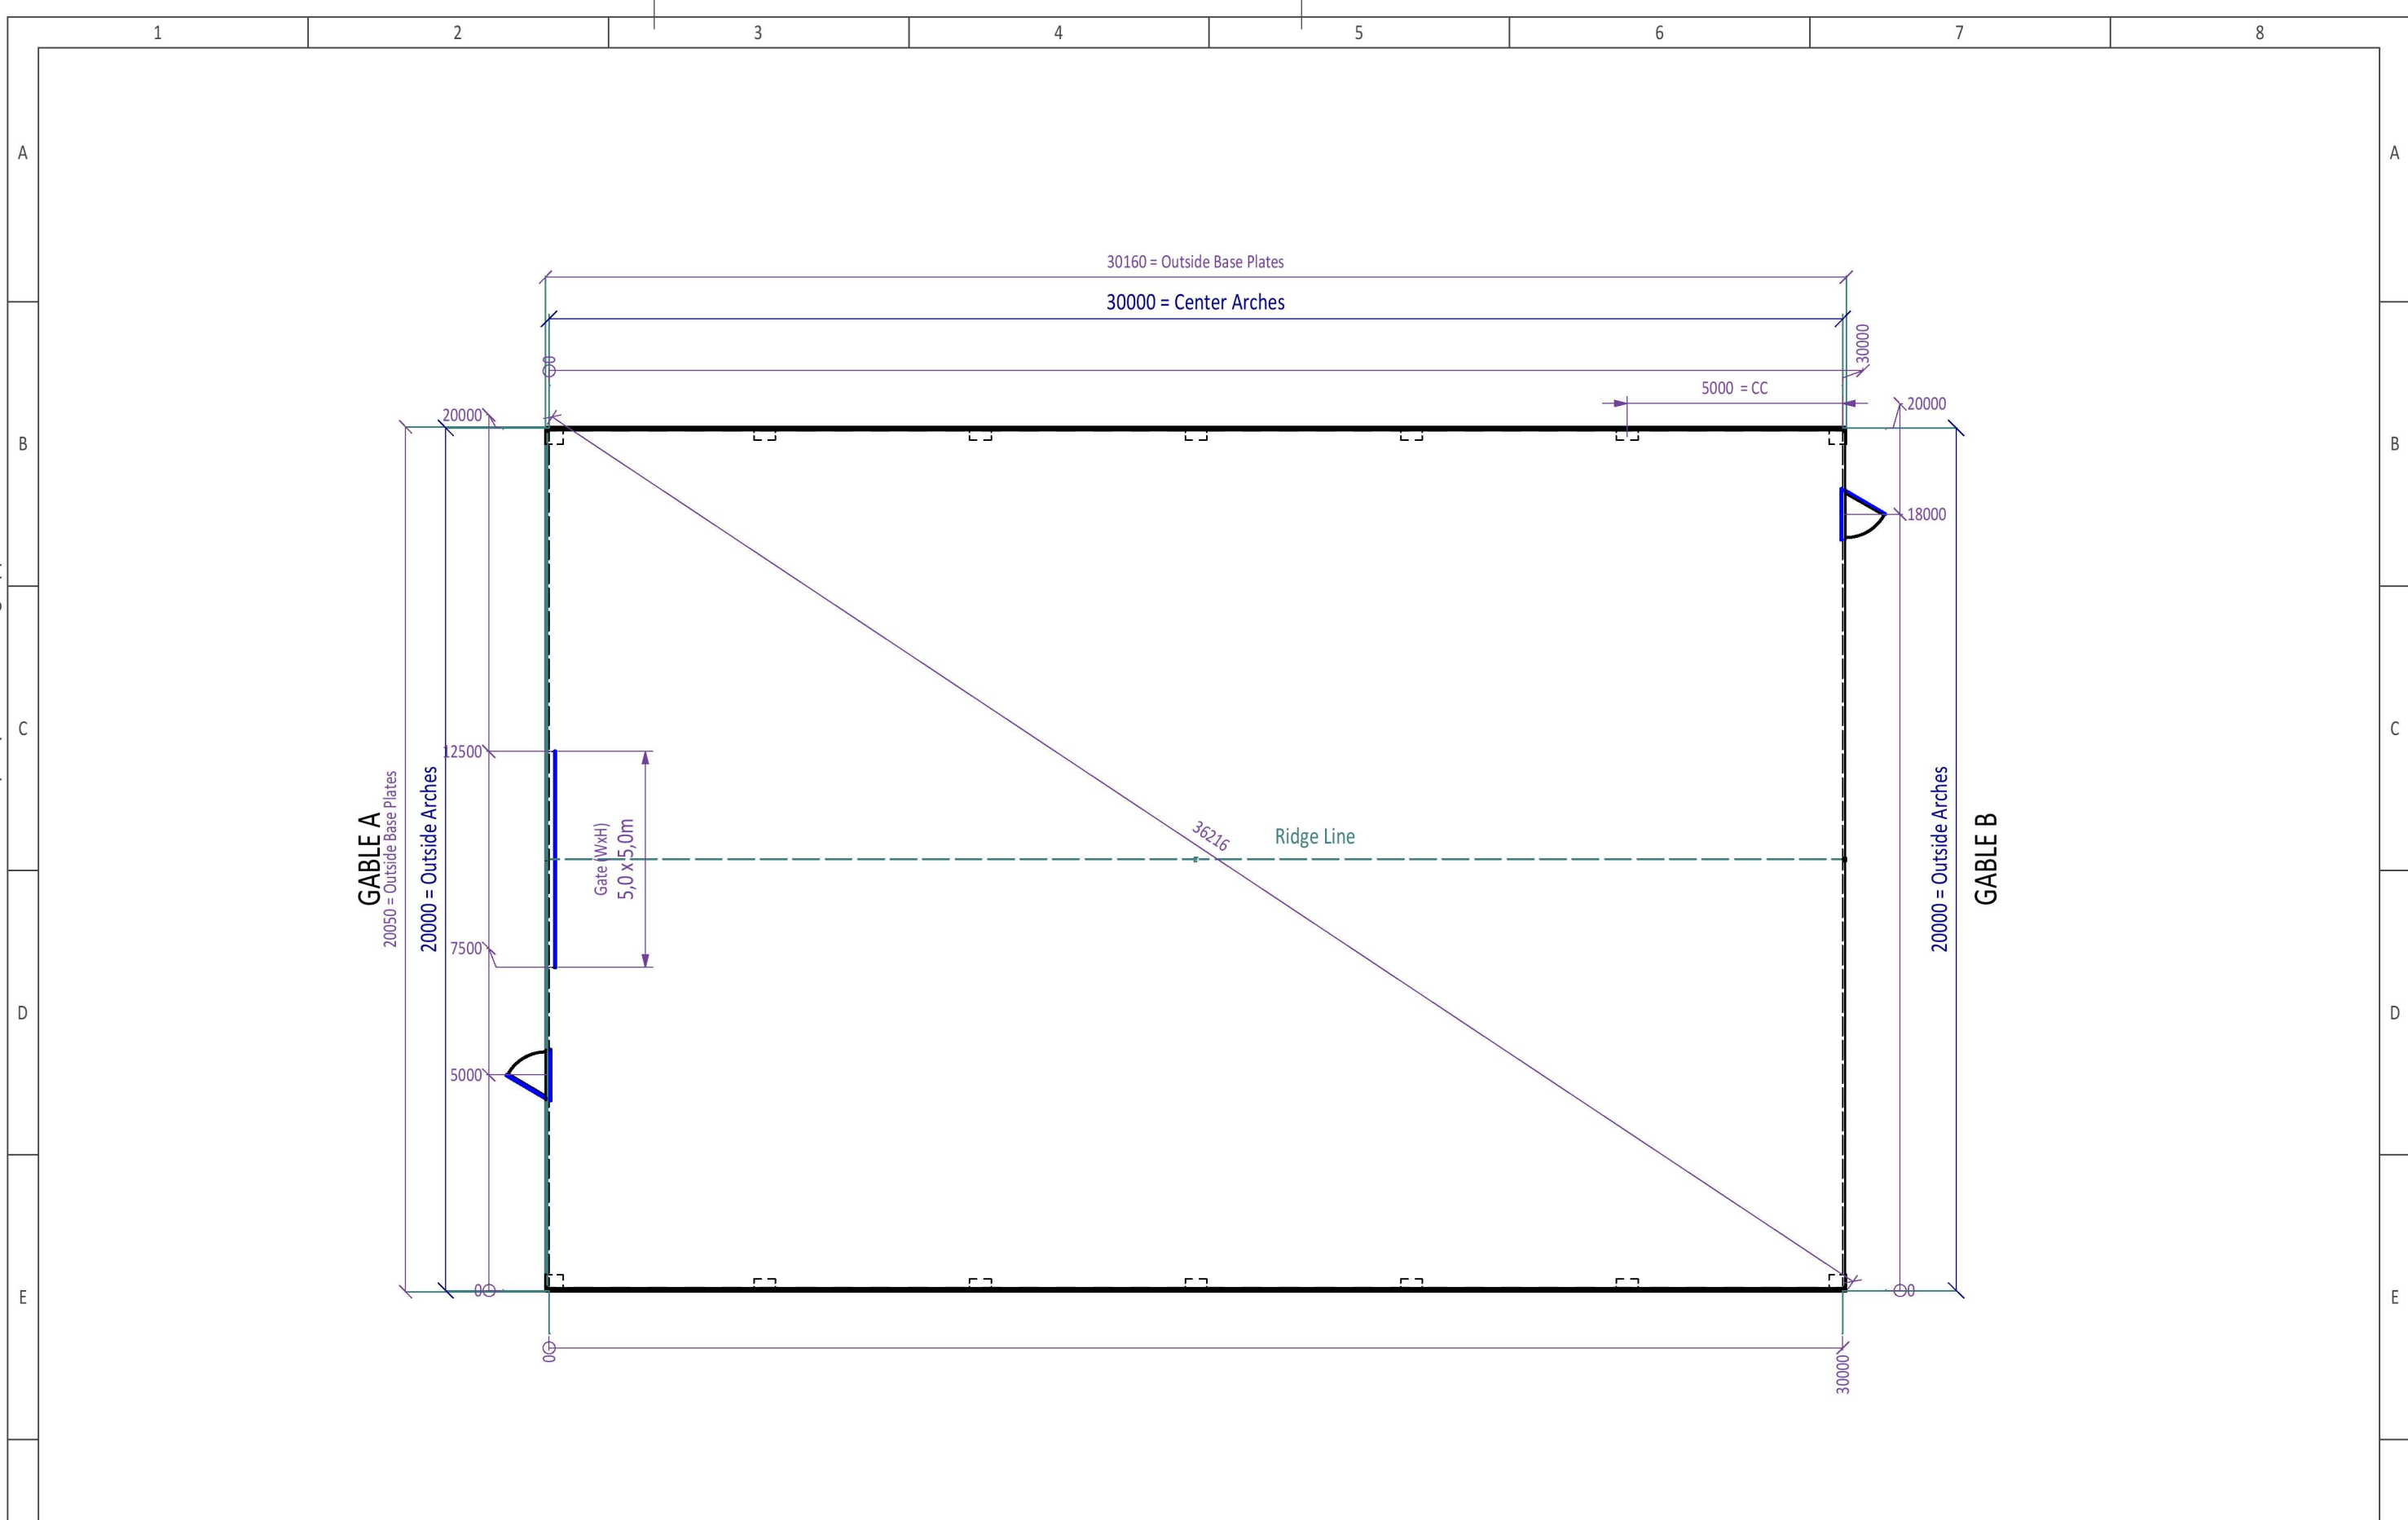

Title:
 Sketch / Byggesakstegning / Bygglovsriting
HALL - DuoPitch 20-6 x 30m
 PLAN

Drawing no:
HG20-6-BS
 Sheets: 1 of 1
 Rev no: **1**