



1 Vei 1
1 : 250

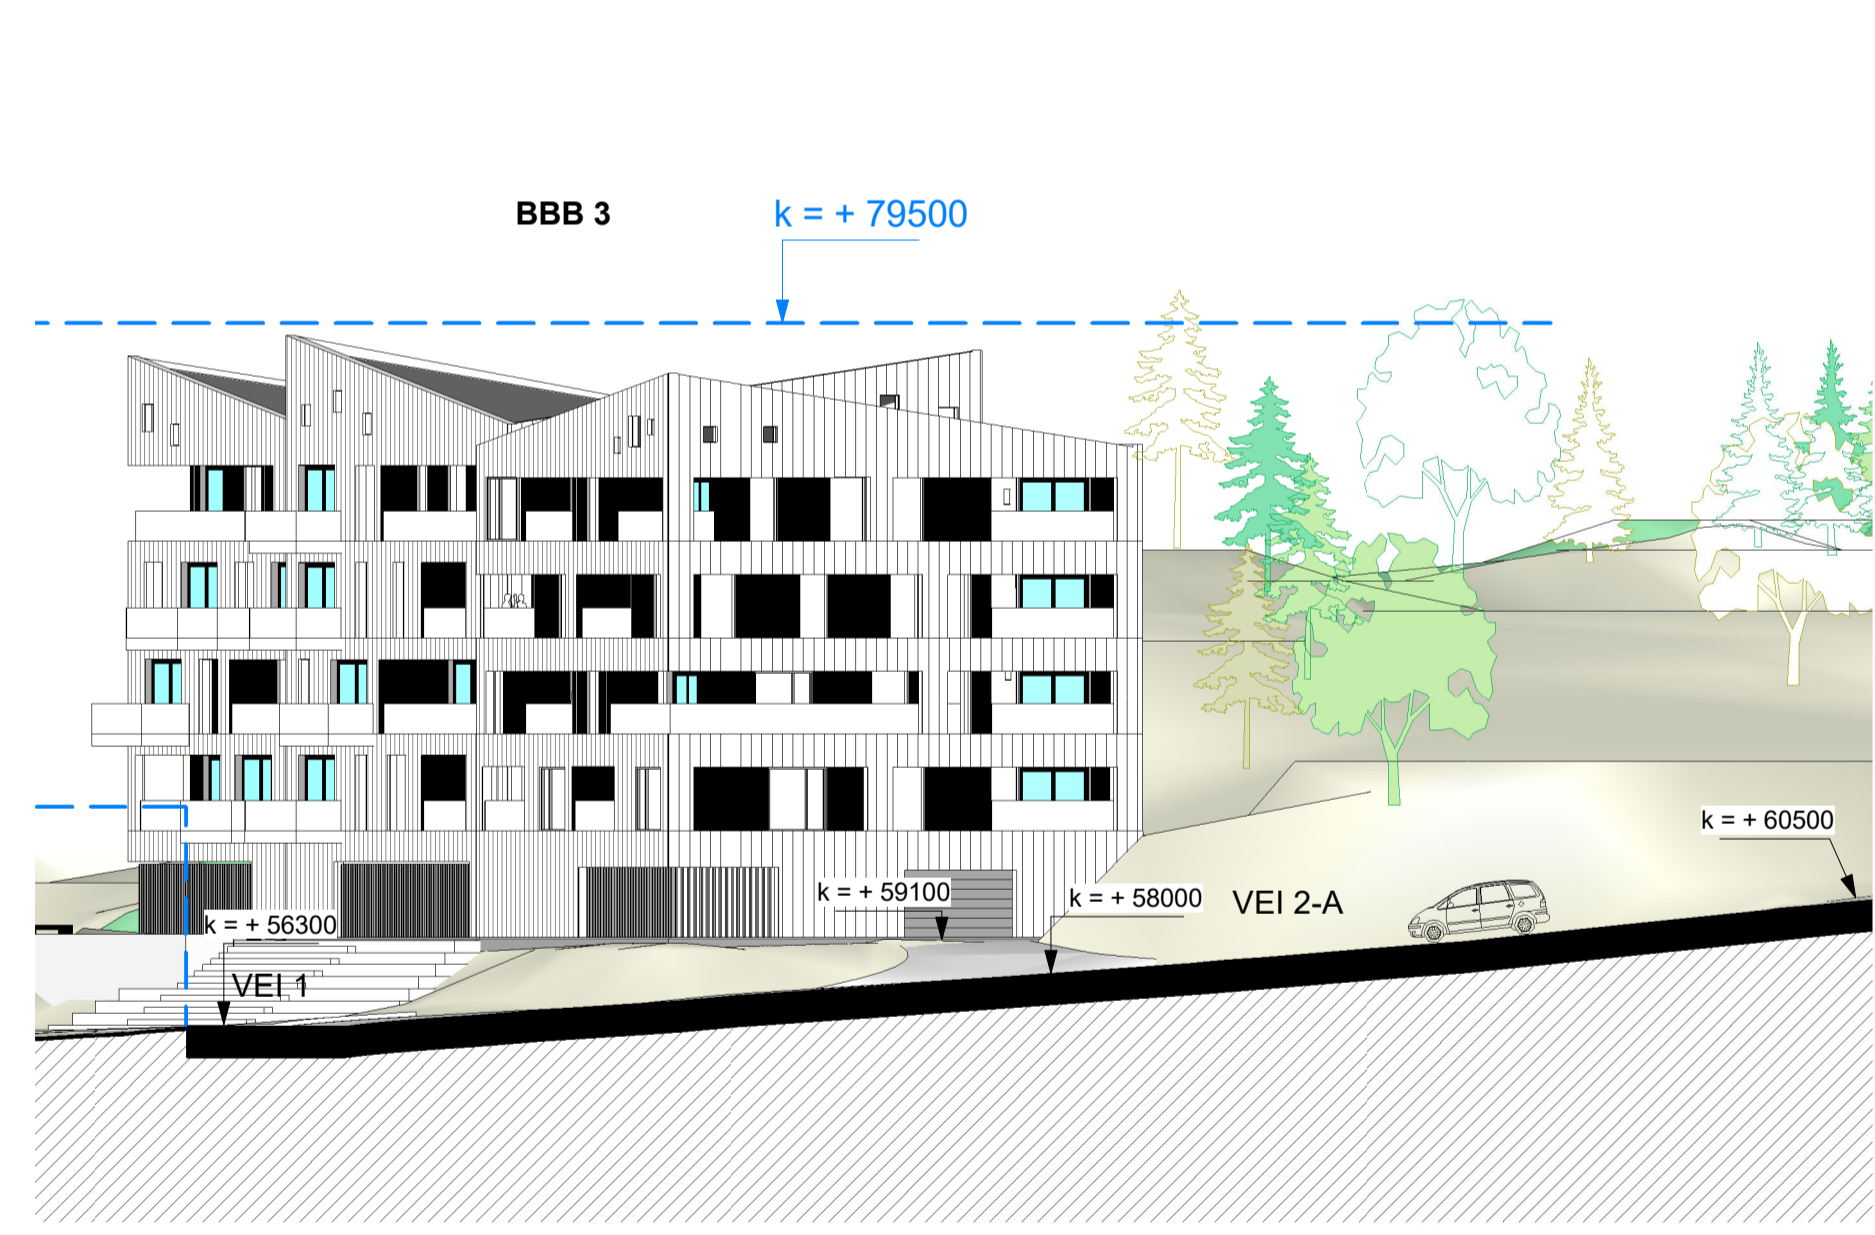

2 Vei 2-A
1 : 250

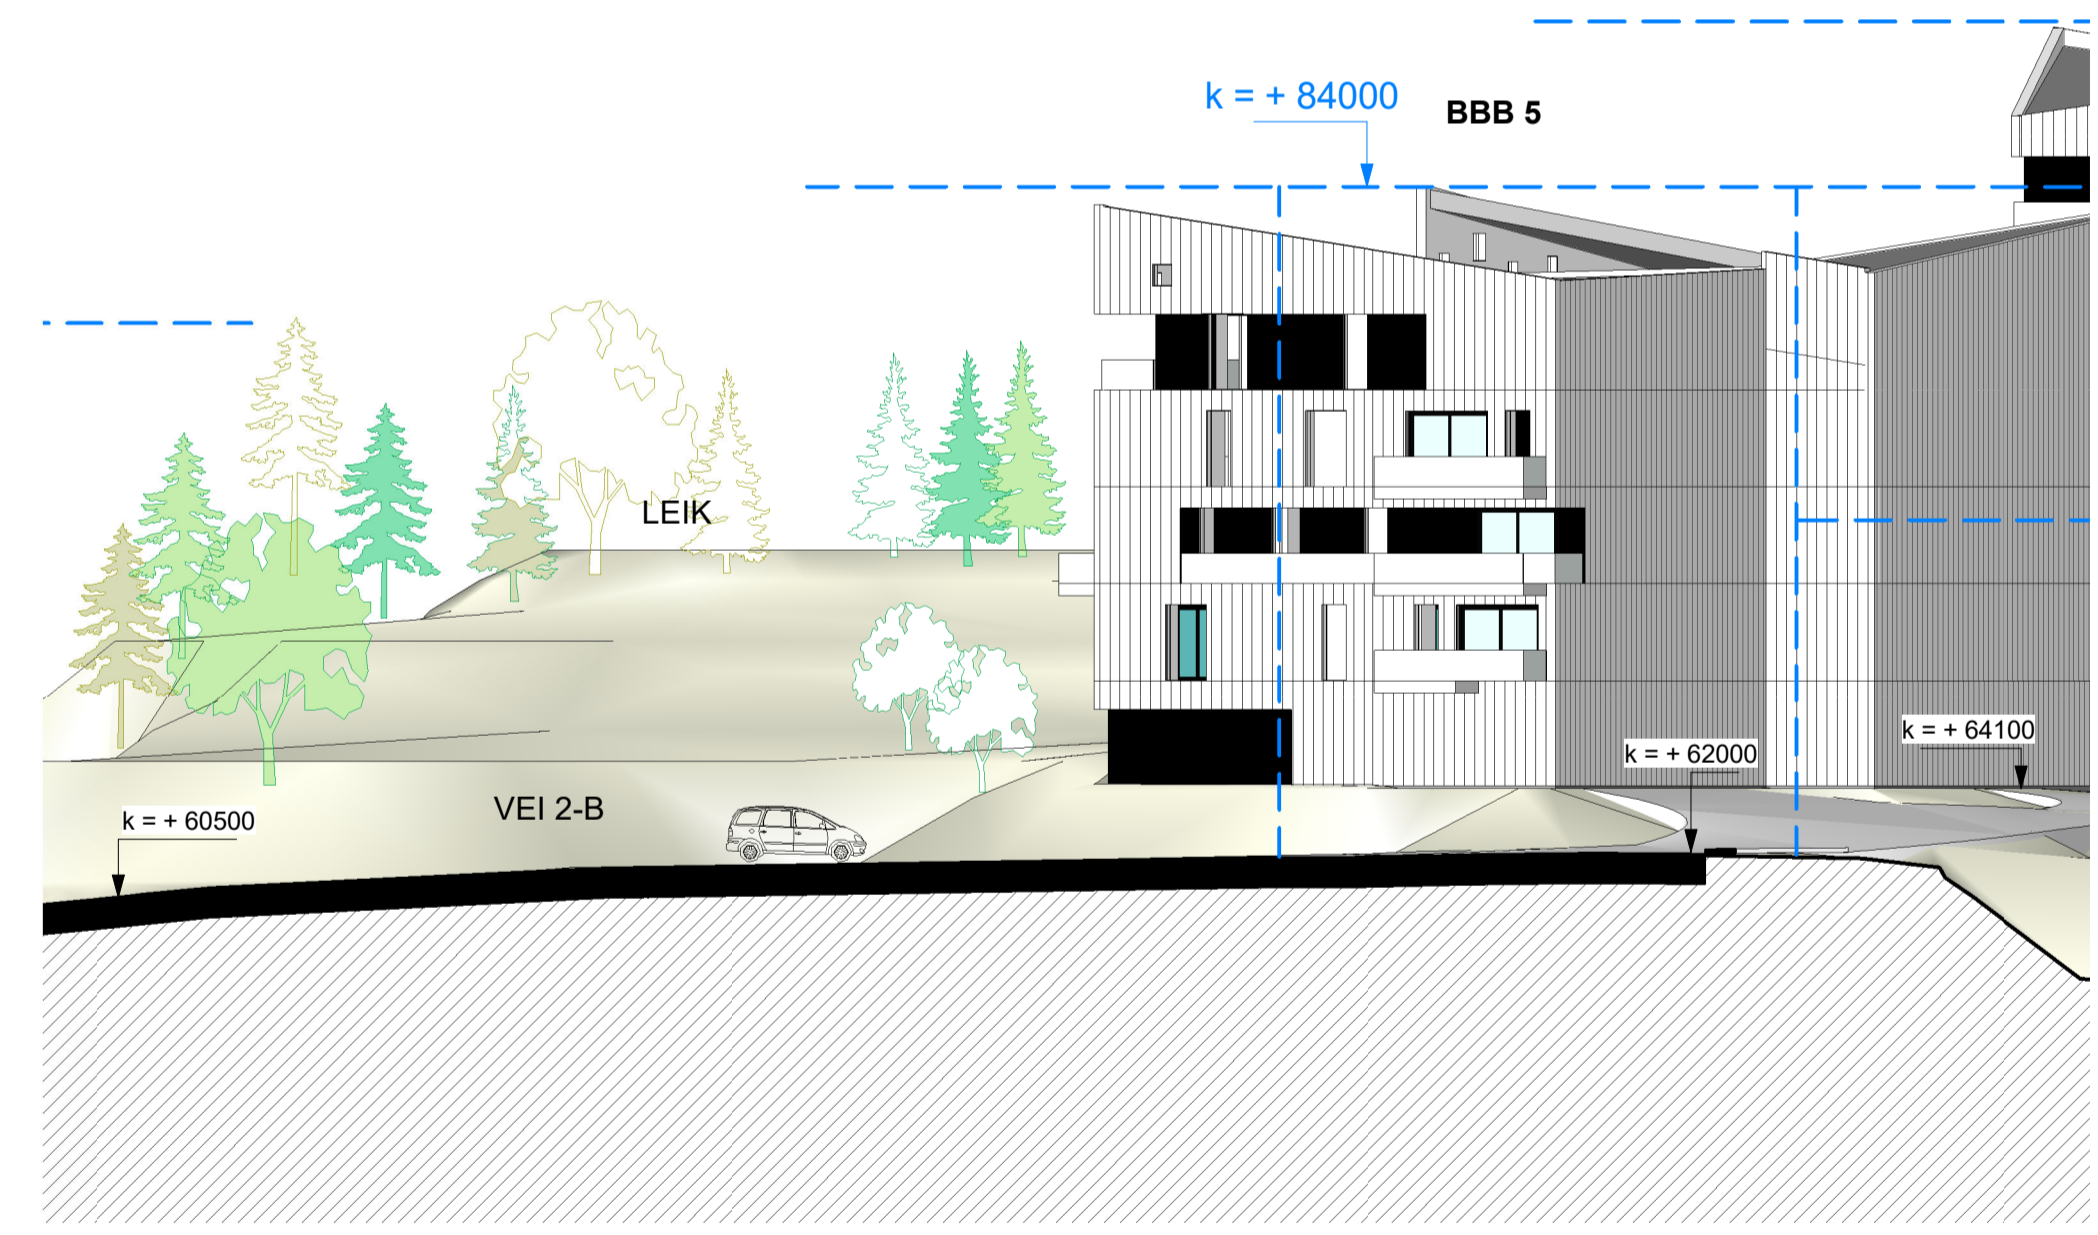

3 Vei 2-B
1 : 250

B	01.07.20	Status pr. 1/7.20	MH	PJC
A	28.06.19	Status pr. 28/6-19	MMAC	PJC
REV.	DATE	BEKRIVELSE	TEGN	KONTR.
PROJEKTNR: 15015 TEKNETAV: MMAC KONTR. AV: PJC ARKITEKTBEL: A1 SKALERTOK: 1 : 250 DATO: 30.08.18 REGULERINGSPLAN A1-402				
ARKITEKTKONTORET BØRTVEIT & CARLSEN HAGELLIA G. 5914 ISDALSTØ TELEFON: 400 41 614				
FUREFJELLET, MJØTVEIT Snitt vei 1 og 2				
				B