



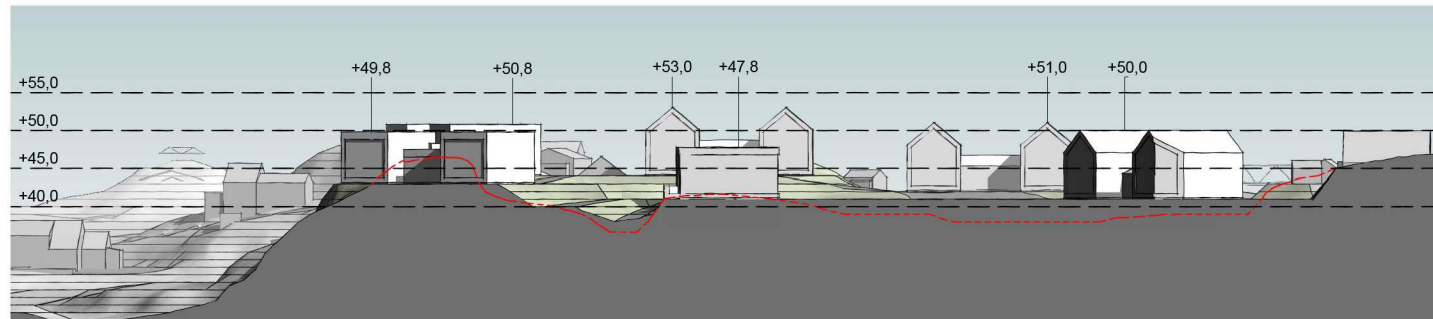


A-1
1 : 1000

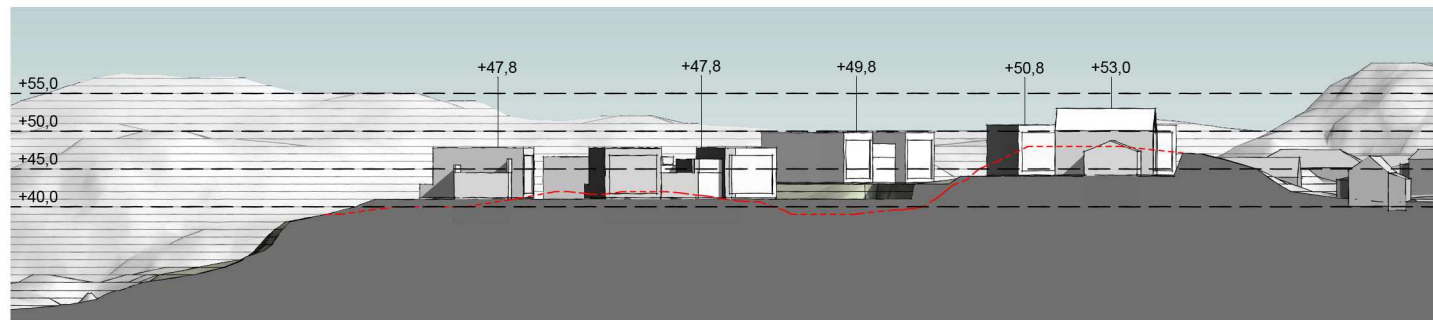

A-2
1 : 1000



A-3
1 : 1000

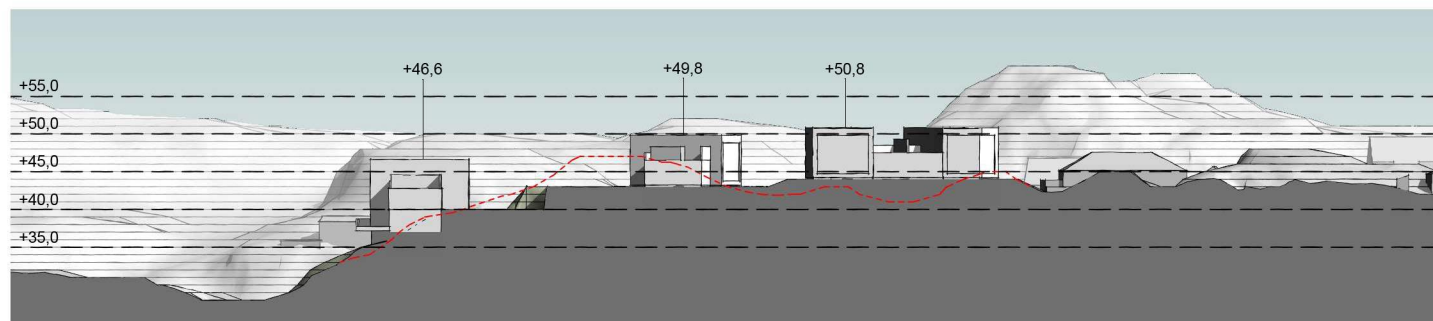

A-4
1 : 1000

----- Eksisterende terreng



Plan terrengprofiler
1 : 2500