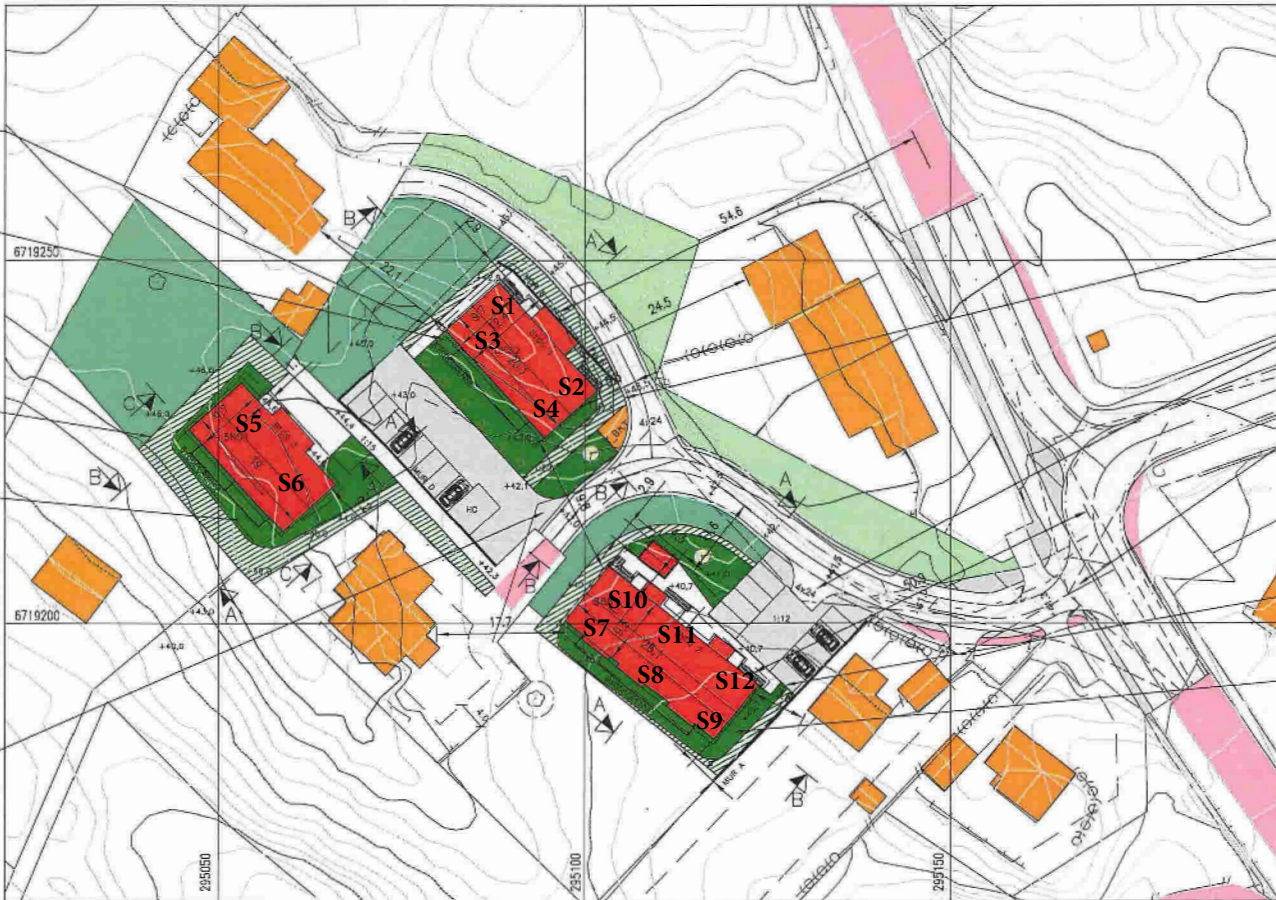


SKJÆRING,  
SIKRES MED GJERDEUTOMHUSAREAL  
250m<sup>2</sup>

TOMTEGRENSE

AVKJØRSEL TIL  
REGULERT PARKERING,  
FRISIKT 4x24mREGULERT AVKJØRSEL  
TIL FELT

TOMTEGRENSE

UTOMHUSAREAL  
330m<sup>2</sup>

TOMTEGRENSE

UTOMHUSAREAL  
244,0 m<sup>2</sup>AVKJØRSEL TIL  
REGULERT  
PARKERING,  
FRISIKT 3x20m

SITUASJONSPLAN BKS 1 OG 2, BBB  
GNR.137, BNR.63, VESLEHEIMEN, ALVER KOMMUNE

BKS 2, BYGG 1, 4 MANNSBOLIG, TRINNFRI TILKOMST, OK GULV, 1. PLAN: KOTE +43,0

BBB, BYGG 2, 6 MANNSBOLIG, TRINNFRI TILKOMST, OK GULV 1. PLAN: KOTE +40,9

BKS 1, BYGG 3, 2 MANNSBOLIG, TRINNFRI TILKOMST, OK GULV, 1. PLAN: KOTE +44,6

FOR TERRENG OG MURPROFILER, SE TEGNINGER 85117097A23 OG 24,  
OG A40-5 OG 6.

DATE/SIGN	NOTE! • PART OF DRAWING MAY NOT BE SHOWN IN SCALE • DO NOT TAKE MEASURES ON DRAWING • ONLY RELAY ON GIVE DIMENSIONS	ACCORDING TO INTERNATIONAL LAWS, THIS DRAWING IS THE PROPERTY OF ARKOCONSULT AS. THE DRAWING CAN NOT BE USED, MADE PUBLIC OR HANDED OVER TO A THIRD PARTY WITHOUT OUR WRITTEN CONSENT. ANY INFRINGEMENT WILL LEAD TO LEGAL PROCEEDINGS.	
	MGA EIENDOM AS, VESLEHEIMEN BKS 1+2, BBB, 2+4+6 MANNSB.	REVISION/DATE:	PROJECT NO.: 2017097
REV. DESCRIPTION	GBNR. 137/63, ALVER SITUASJONSPLAN	DRAWING NO.:	85117097A20
	 ARKOCONSULT AS, Postboks 103, 5291 Volet.f. Tel.: 56390003 - Fax.: 56191130 - Mob.: 93241511 Mail: post@arkoconsult.no - Org.nr.: 997086782 MVA	SCALE: 1:500	FORMAT: A2
		DRAWN: LAH	DATE: 21.04.21
		DATE: 21.04.21	