

1:200 Fasade Vest




1:200 Fasade Nord





1:200 Fasade Øst

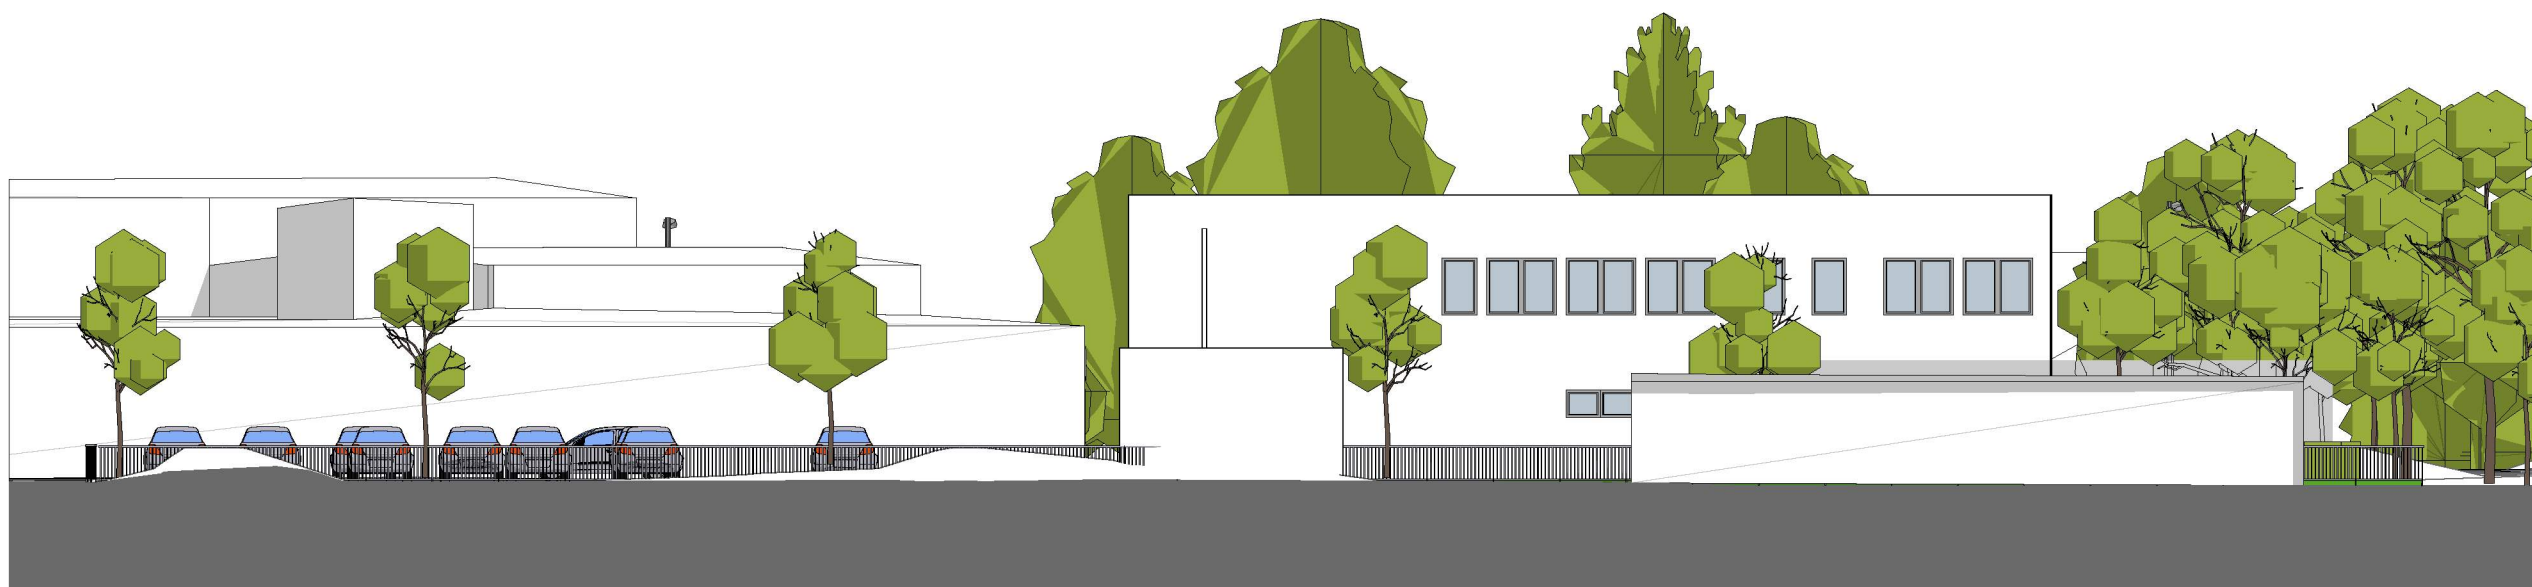

1:200 Fasade Sør