


The drawing shall not be copied or be giving third party without Hallgruppen's consent

ILLUSTRATION OF  
Radøygruppen's  
HALL - DuoPitch 10-4 x 13m

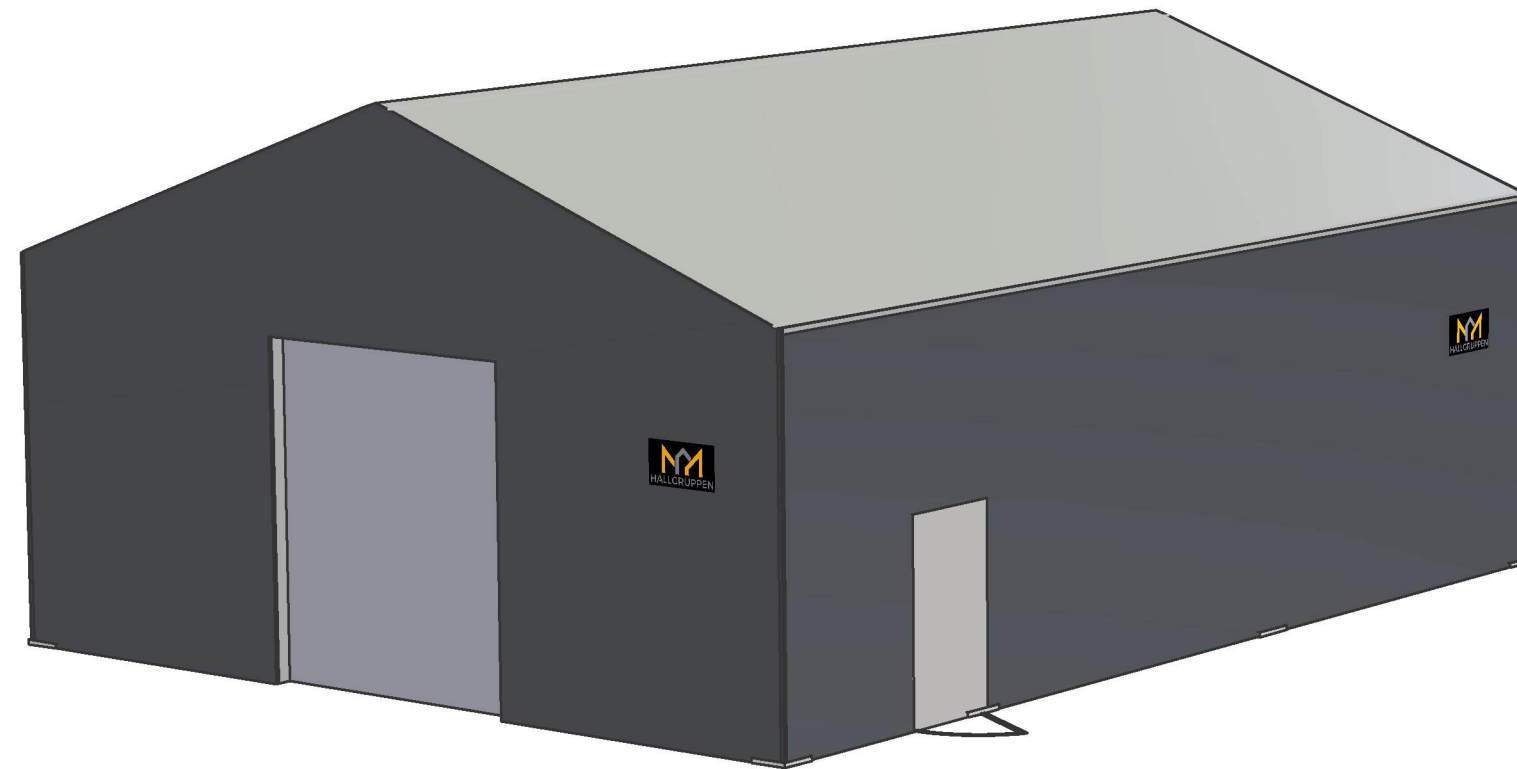

Rev Date: 31 / 5 / 2023  
Rev By: Tone Tollefsen

CUSTOMER: **Radøygruppen**  
ADDRESS:  
GNR / BNR:



Title:  
Sketch / Byggesakstegning / Bygglovsriting  
HALL - DuoPitch 10-4 x 13m  
Illustration

Drawing no:

**HG10-4-BS**

	Sheets:	Rev no:
	1 of 1	1