



PLAN AT THE LEVEL +6.000

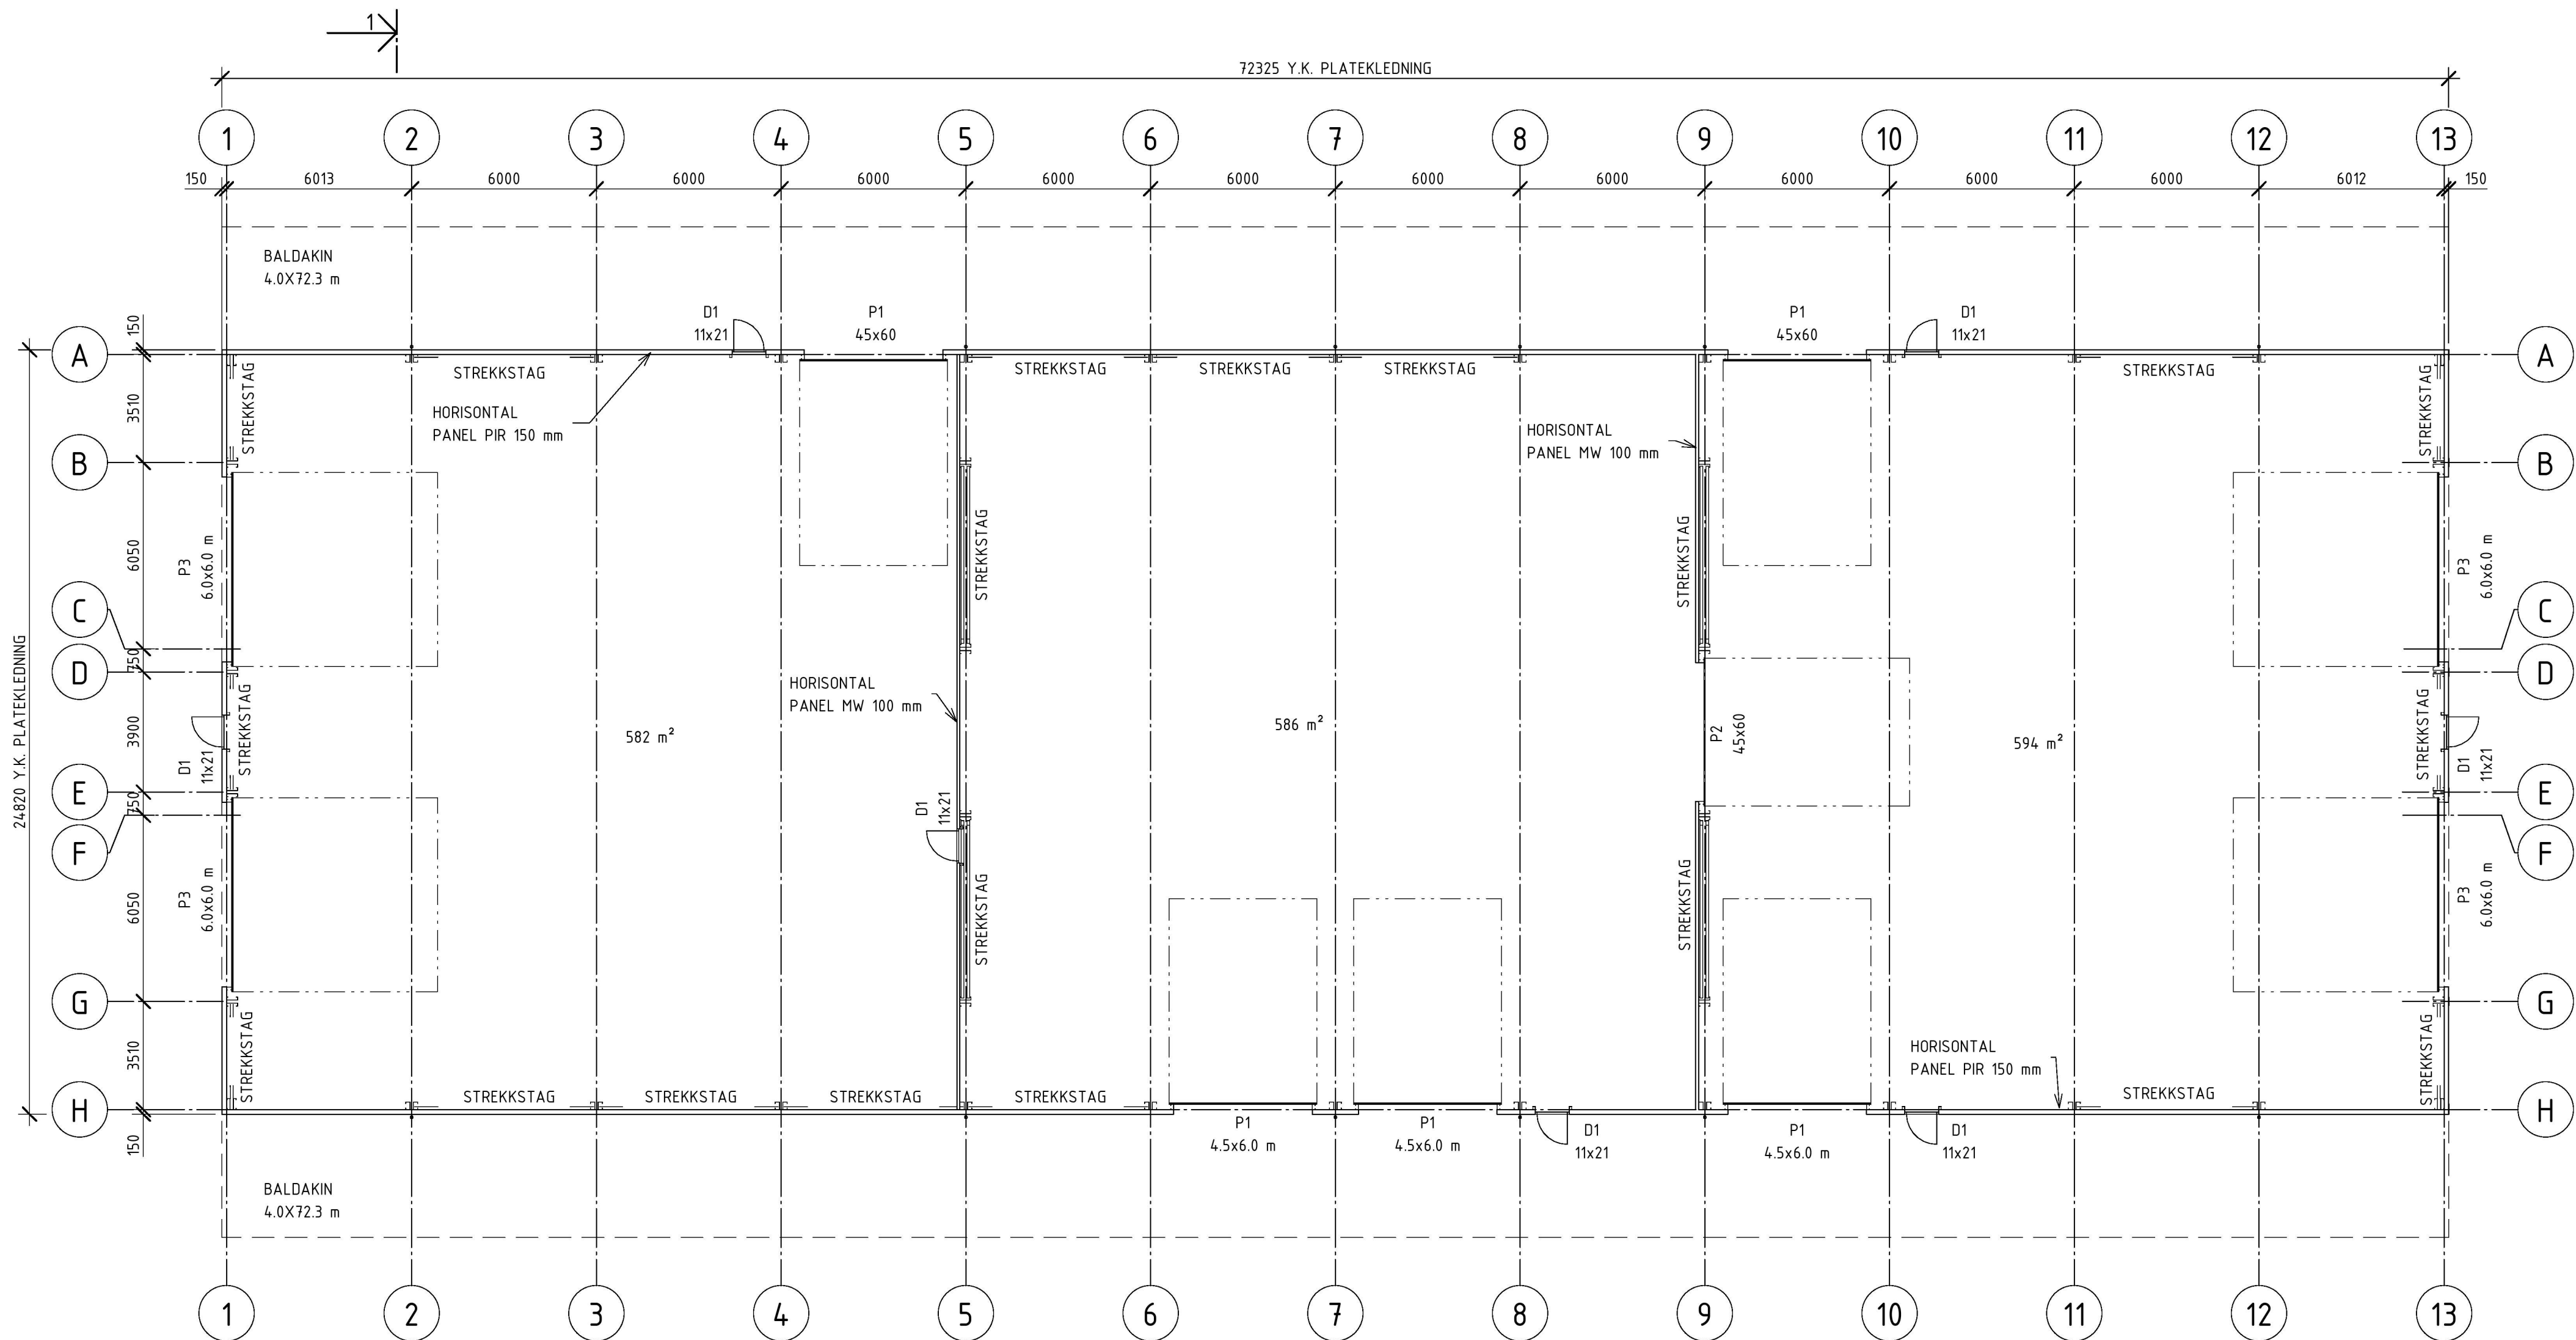

PLAN AT THE LEVEL 0.000

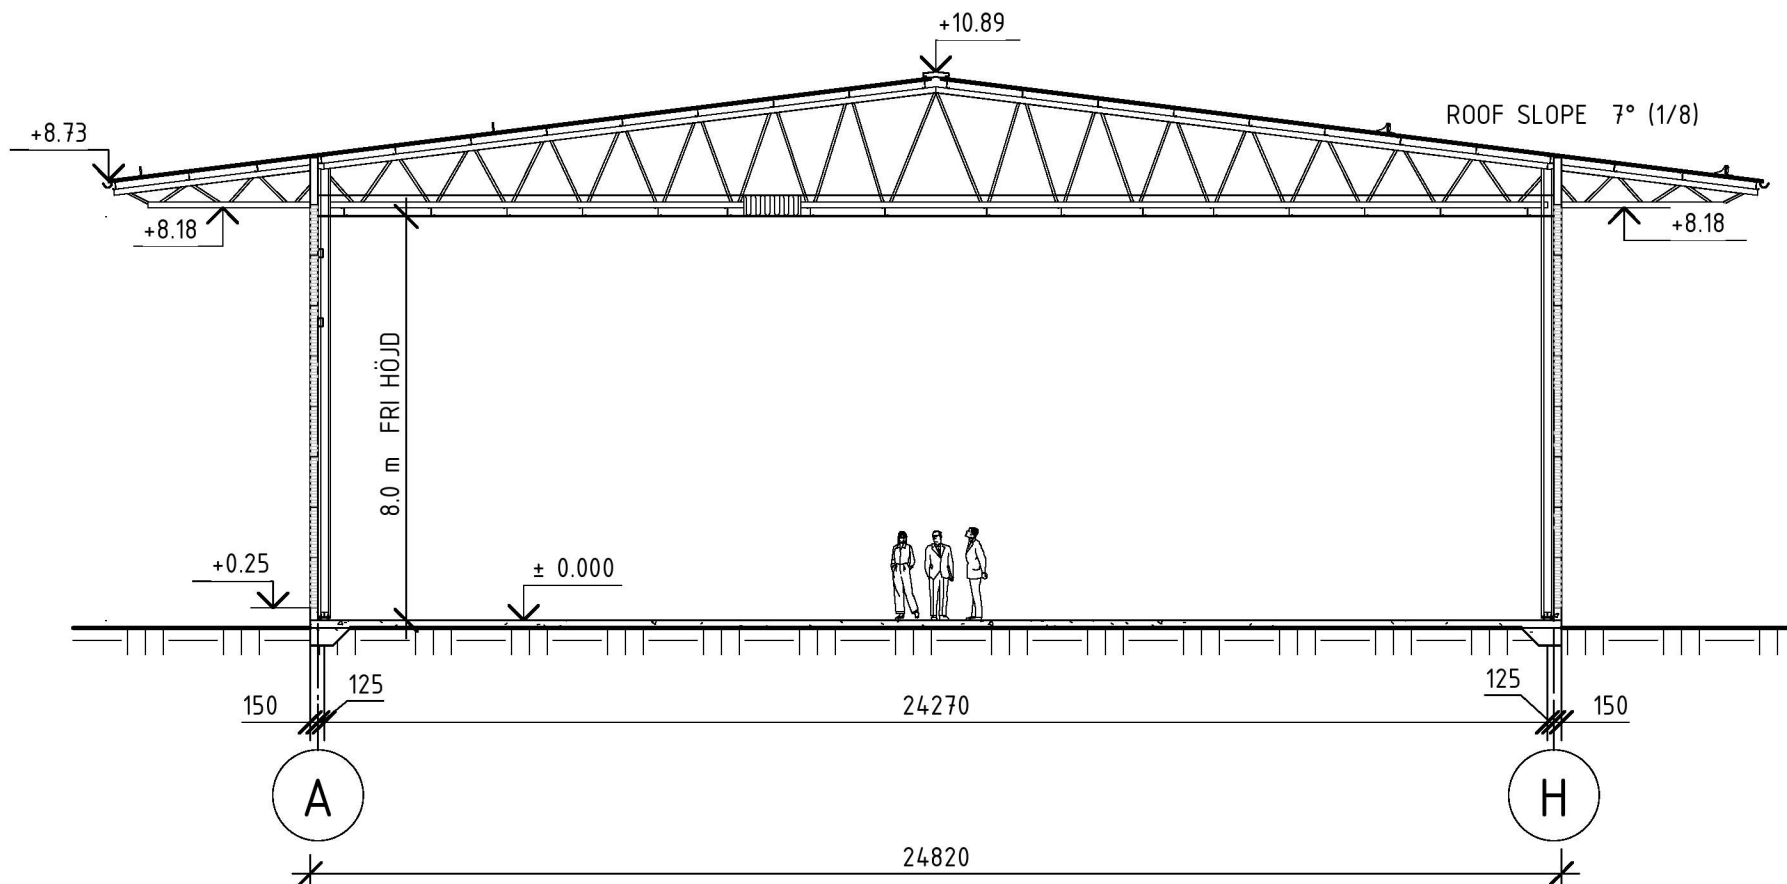


SEKSJON 1 - 1

Schedules – Doors				
Name	Description	Note	w x h	Count
D1	Single Door, Aluminum Full Infill Högerhängd		11x21	4
D1	Single Door, Aluminum Full Infill Vänsterhängd		11x21	3

Schedules – Gates				
Name	Description	Note	w x h	Count
P1	Sectional Overhead Gate with Windows		4.5x6.0	5
P2	Sectional Overhead Gate		4.5x6.0	1
P3	Sectional Overhead Gate with Windows		6.0x6.0	4

Schedules – Windows				
Name	Description	Note	w x h	Count
F1	Linked Ribbon Window 4-Light		4.0x12	10

PLANTEGNINGSORIENTERING:

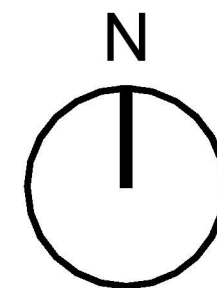

ADVARSEL:
DENNE MODELLEN ER ET UNDERSTAND AV OPPHAVSRETT.
INGEN ENDRINGER ELLER OVERFØRINGER TIL ANDRE EMNER ER
TILLATT UTEN SKRIFTLIG SAMTYKKE FRA LLENTAB.

OMRÅDE:

Bebygd areal BYA 1795 m²
Bruksareal BRA 1761 m²

NOTES:
THIS DRAWING IS FOR REFERENCE ONLY. MINOR CHANGES
TO SOME DETAILS
AND STRUCTURE SCHEMES AT THE CONSTRUCTION
PROJECT PHASE ARE ALLOWED.
DIMENSIONS NOT SHOWN IN THE DRAWING SHOULD BE
CONSIDERED AS
APPROXIMATE (WITH READING ACCURACY BASED ON THE
DRAWING PRINTED TO SCALE).
IMPACT OF THE NEARBY OBJECTS SHOWN ON THIS
DRAWING IS TAKEN INTO CONSIDERATION.
POSSIBLE EFFECTS ON EXISTING BUILDINGS HAS NOT
BEED INCLUDED IN THIS PROJECT.

PHOTOVOLTAICS LOADING ASSUMPTIONS:
PV MODULES MUST BE INSTALLED AT THE ANGLE NO
MORE THEN 15 DEGREES ON THE ROOF SURFACE. THE
FIXING OF PV MODULES MUST ENSURE TIGHTNESS OF ROOF
SHEETING MATERIAL. THE POSSIBILITY OF USING A PV
INSTALLATION WITH BALLASTED MODULES IS EXCLUDED.
THE PV LOAD IS AN ESTIMATION. THE DESIGN OF THE PV
INSTALLATION SHOULD BE VERIFIED IN TERMS OF
ADOPTED CALCULATION ASSUMPTIONS.

REV	DESCRIPTION	SIGN	DATE
-----	-------------	------	------

IKKE KLAR

LLENTAB
WWW.LLENTAB.NO

PROSJEKTNAVN:

Lagerhall på Alver

BYGGESTED:

Alverveien 25
5911 Alversund

GNR / BNR: 137/815 Alversund

KUNDE:

Romarheim as

B.O. NUMMER:

PROSJEKTNUMMER:

N00670

DATUM:

09/07/23

KONSTRUKTOR:

Denys Baliasnyi

PROSJEKTUTVIKLER:

Jan Magne Finkenhoff Bye

TEGNINGSTITTEL:

PLAN, SEKSJON

TEGNINGSNUMMER:

REVISION:

A100

SKALA: