


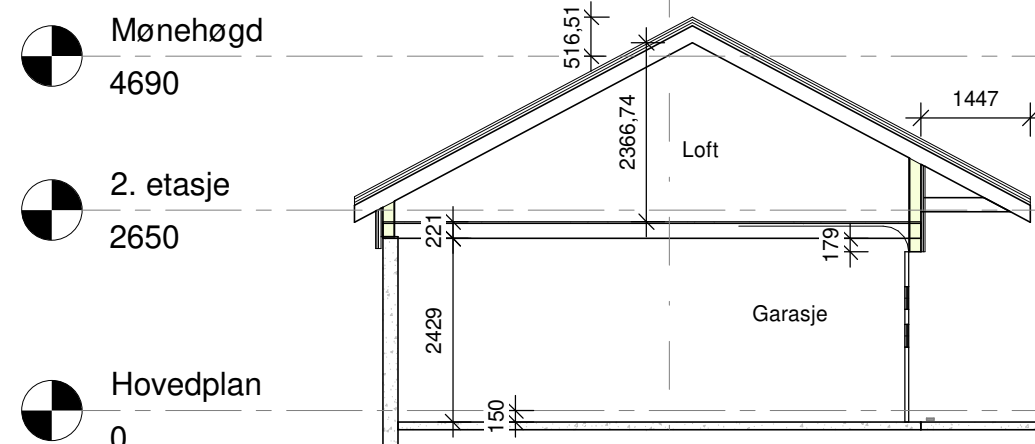


Mønehøgd
4690

2. etasje
2650

Hovedplan
0

Kjeller
-2600

Section 2
1 : 100

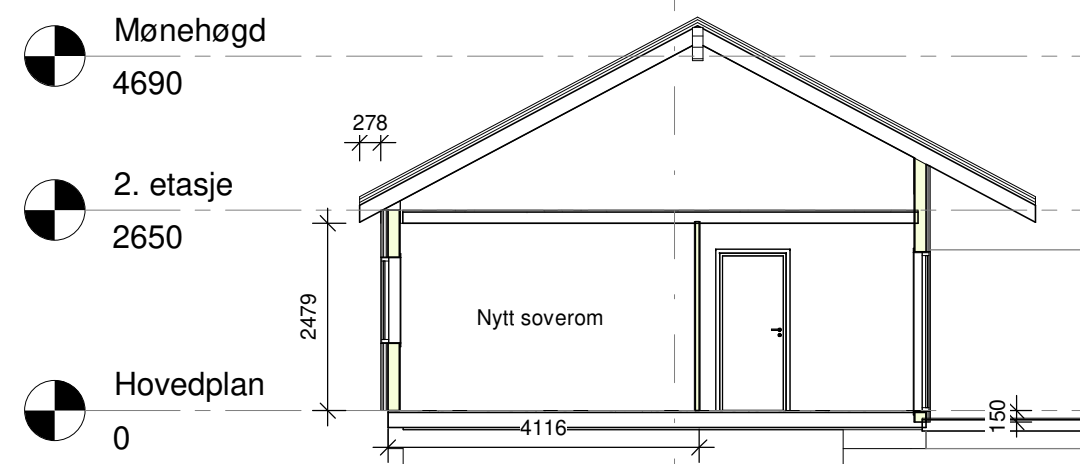


Mønehøgd
4690

2. etasje
2650

Hovedplan
0

Kjeller
-2600

Section 3
1 : 100

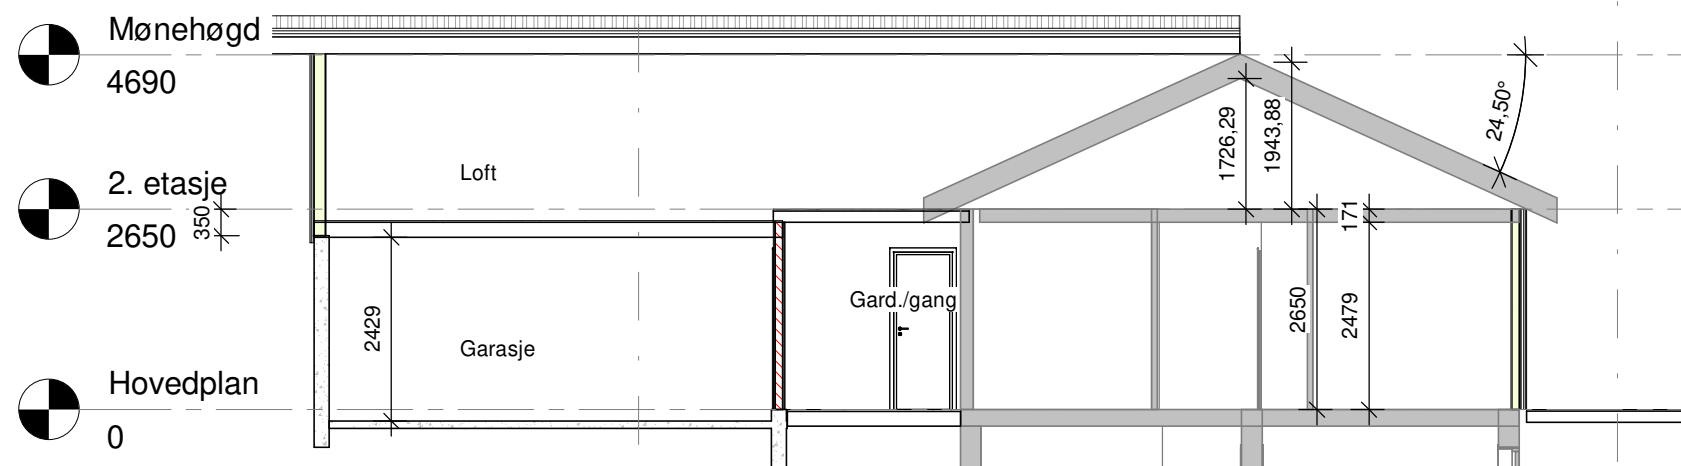

Mønehøgd
4690

2. etasje
2650

Hovedplan
0

Kjeller
-2600

Section 4
1 : 100

2
A00

3
A03-0

A		KMB		
Rev.	Revisjonen gjelder	Utført	Kontr.	Dato
Njål og Ingeborg Vangdal		Dato	02.12.2019	
-		Tegnet	SveinÅge Vangdal	
-		Kontr.	-	
		Prosjekt nr.	.	
		Tegning nr.	A03-0	Rev.
				A



TINE BYGNINGSPLANLEGGING